



NOTES:  
All dimensions must be checked on site and not scaled from this drawing.

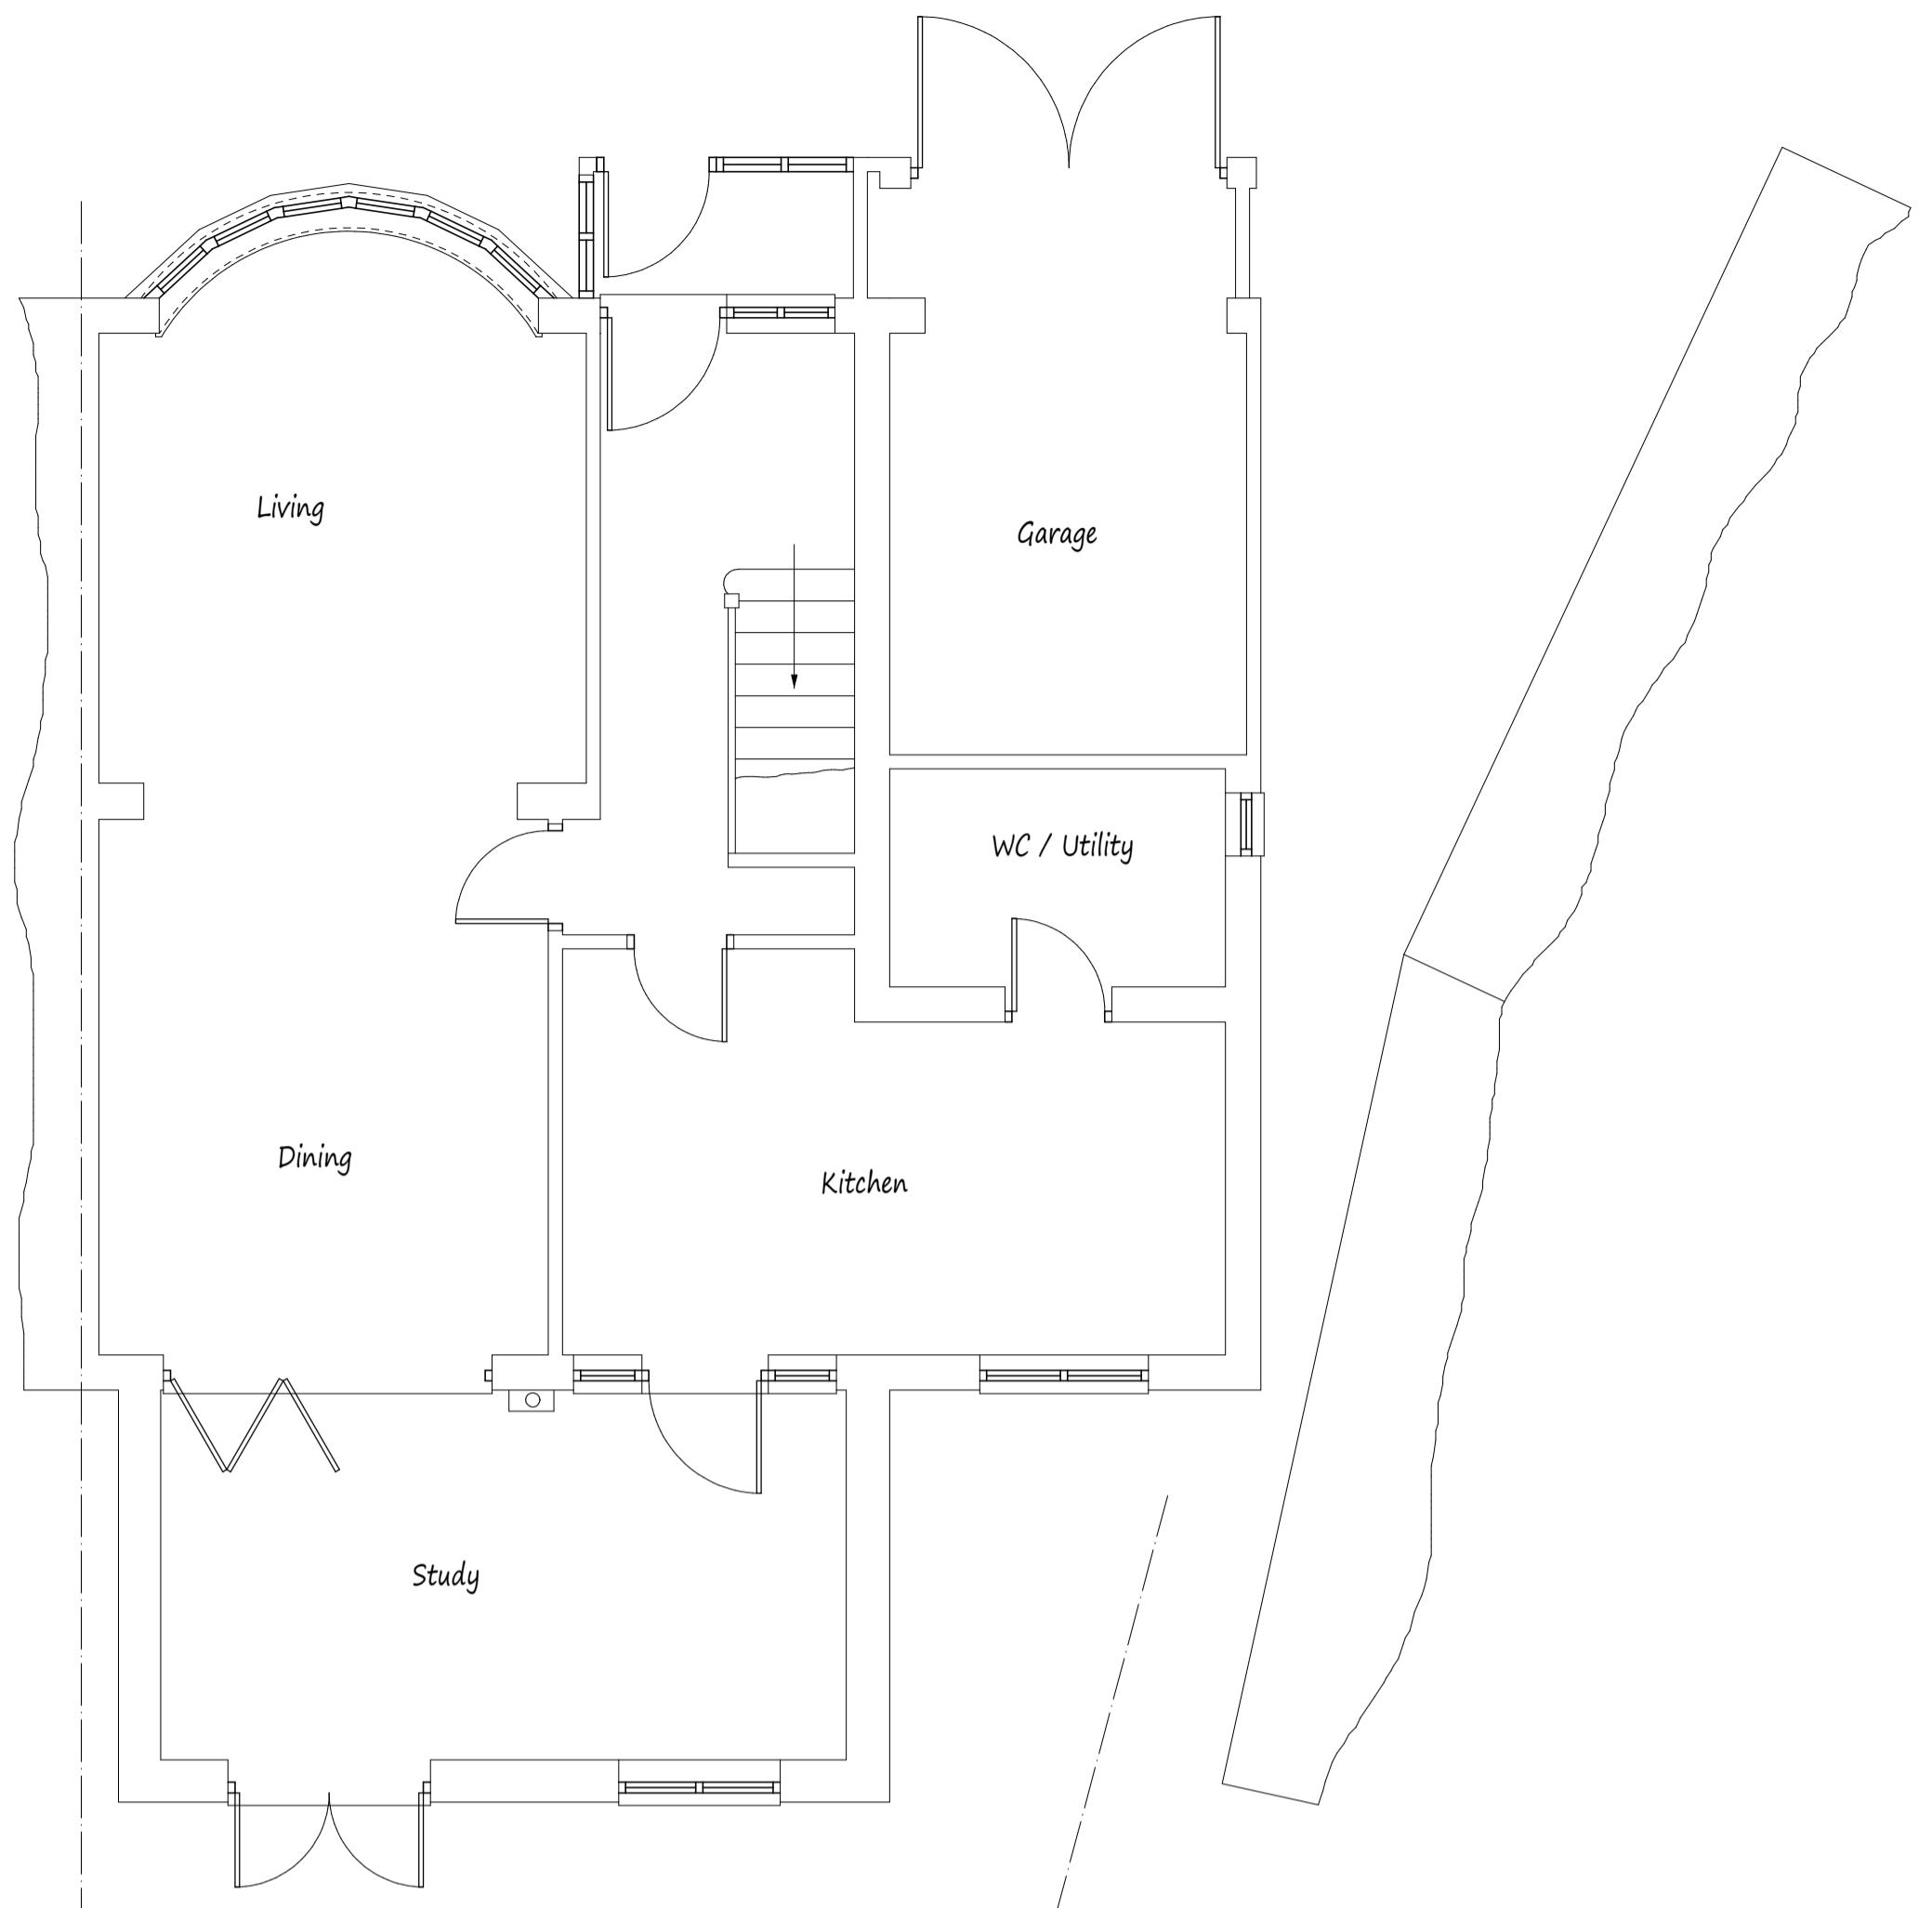


Existing Ground Floor Plan

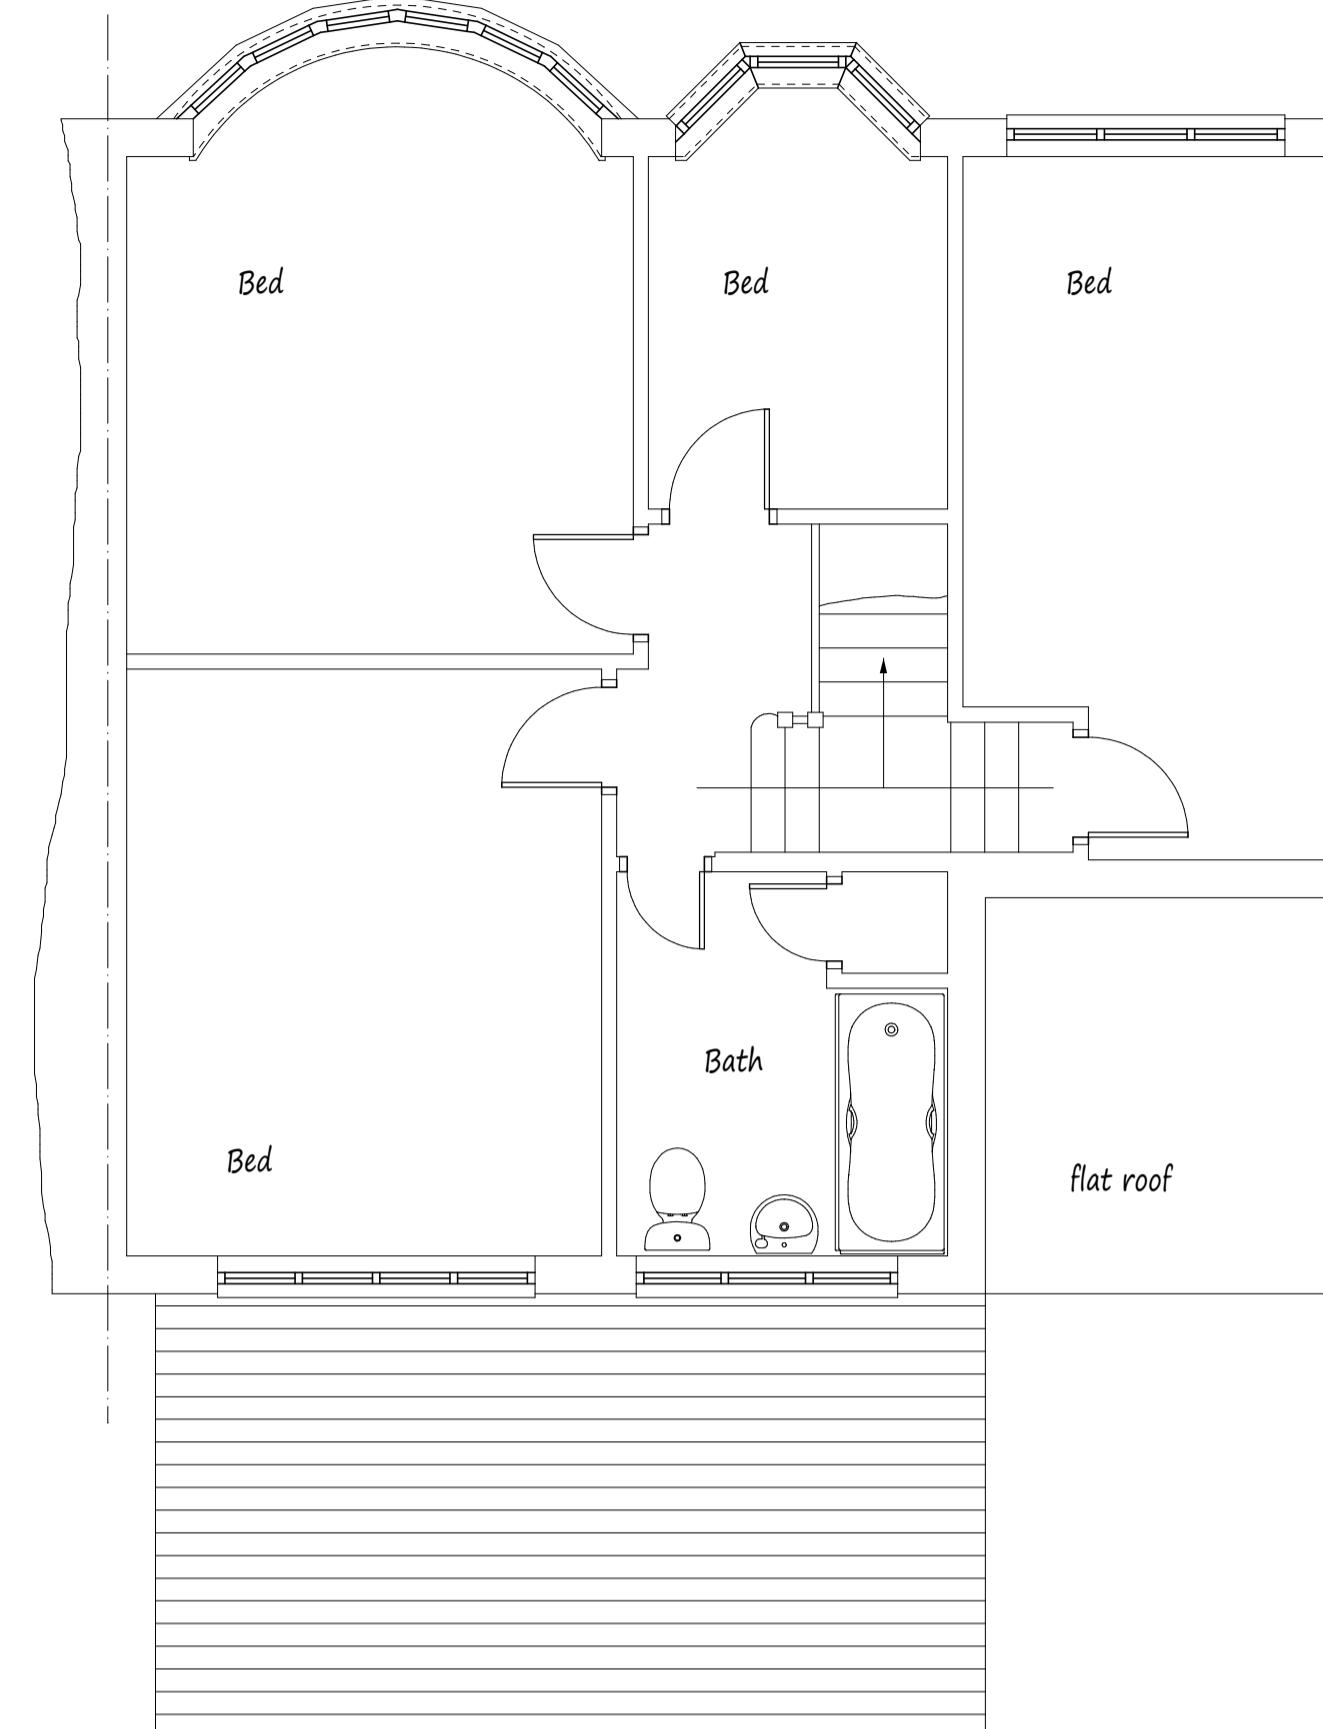

Existing First Floor Plan


Scale Bars

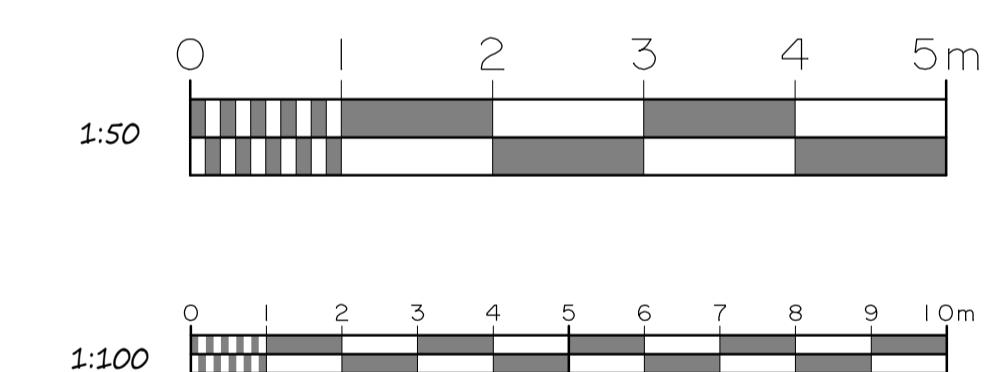

This drawing to be read in conjunction with Drg No 4588/02




Rear Elevation

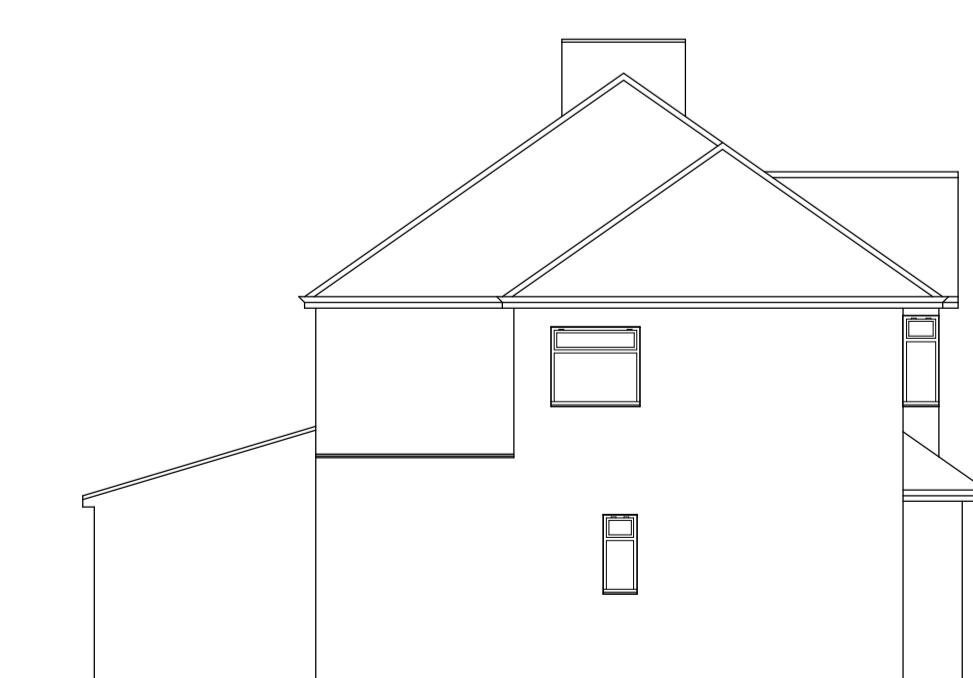

Side Elevation



Front Elevation

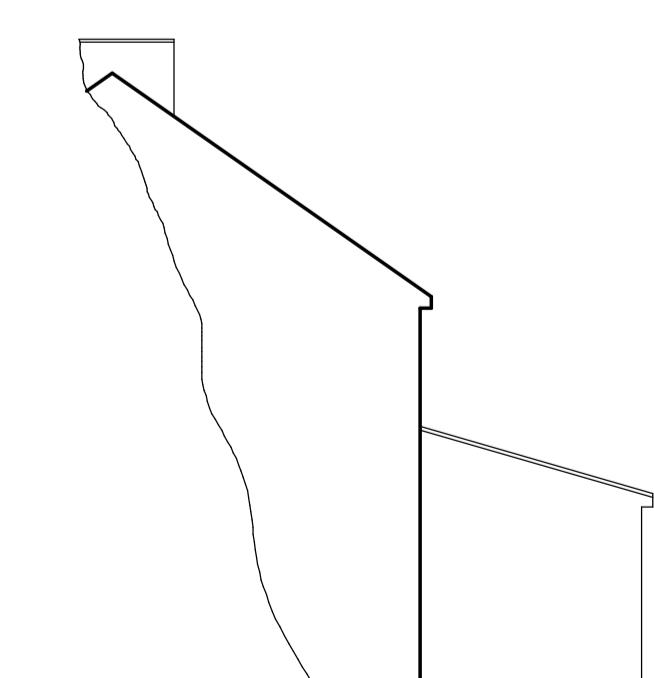

Side Elevation

A	Date	Revisions
---	------	-----------

Copyright

Pottle & Co Ltd.  
Building Design &  
Management Services

Suite A  
128 Manor Way  
Ruislip  
Middlesex  
HA4 8HR

Tel: 01895 622800  
[www.pottle.uk.com](http://www.pottle.uk.com)

Client  
Mr & Mrs Mehmi

Job Title

25 West End Road  
South Ruislip  
Middlesex

Drawing Title  
Existing Details

Scale  
1:50, 100

Date  
July 2021

Drawn by  
MPP

Drg No.  
4588/01