
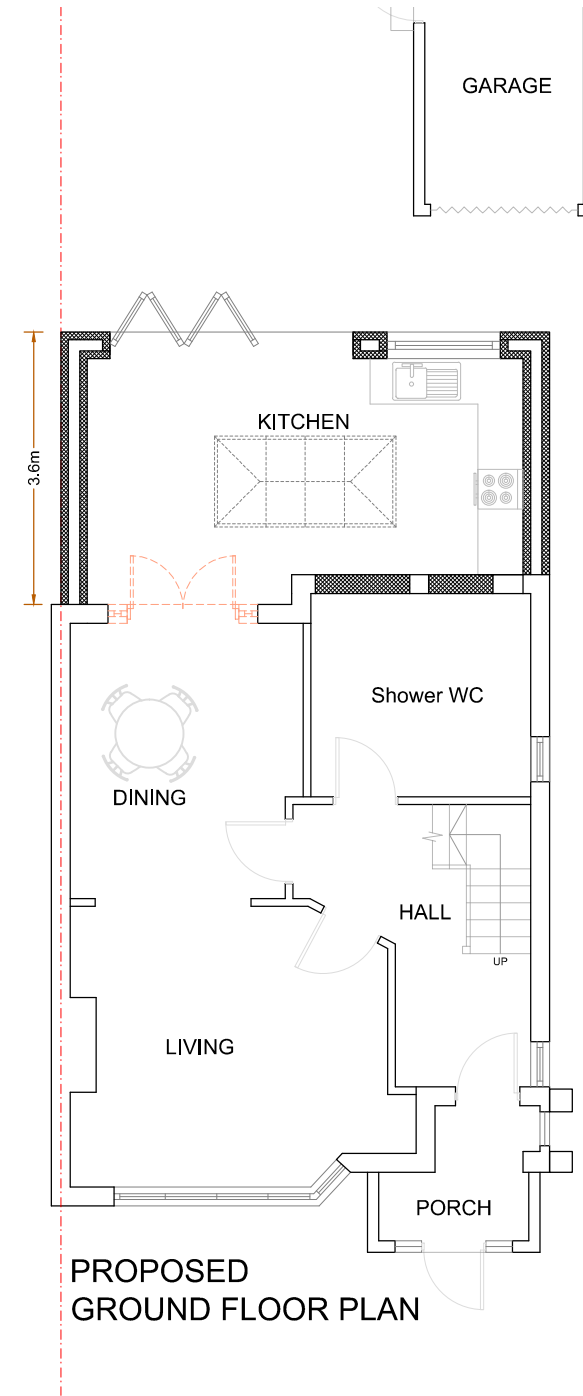


Revision notes:		
Rev:	Date:	Notes:
P01	03.08.2022	For Planning Approval

CLIENT
DRAWING NO: 2022148.PA101


SITE 49 Melthorne Drive, RUISLIP, HA4 0TS
DRAWING TITLE Existing and Proposed Floor Plans

Date: 03.08.2022
Scale @ A3: 1:100
Revision: P01

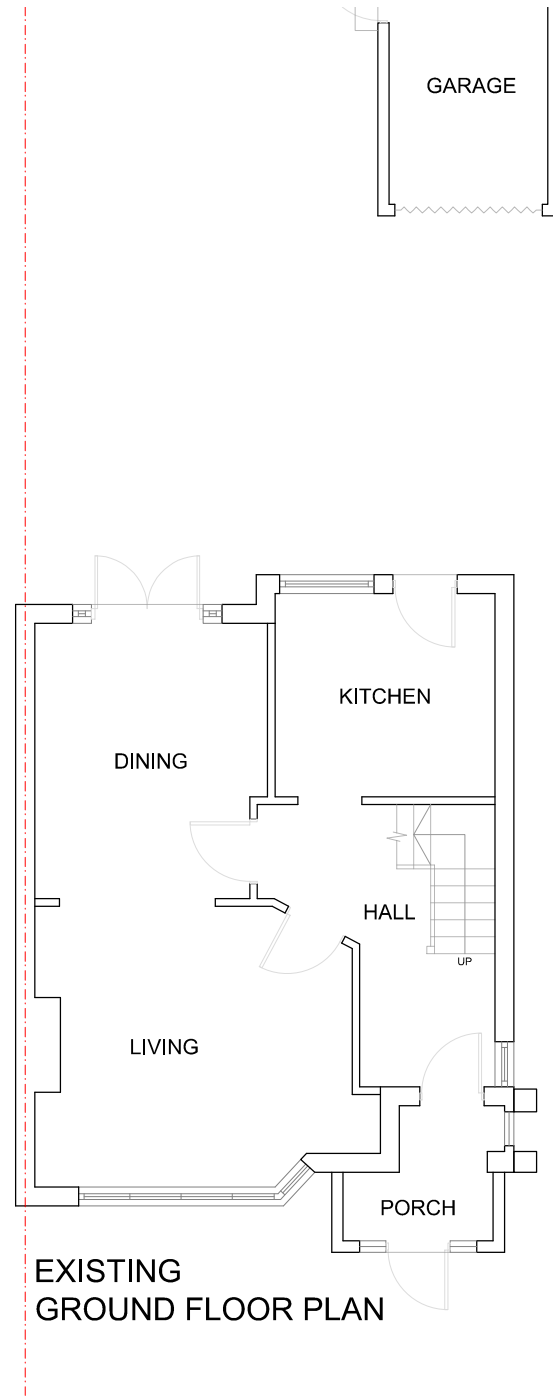


Planning Application
Party Wall Survey
info@sheladiya.com
020 3129 9374
www.krndesignstudio.com
www.sheladiya.com




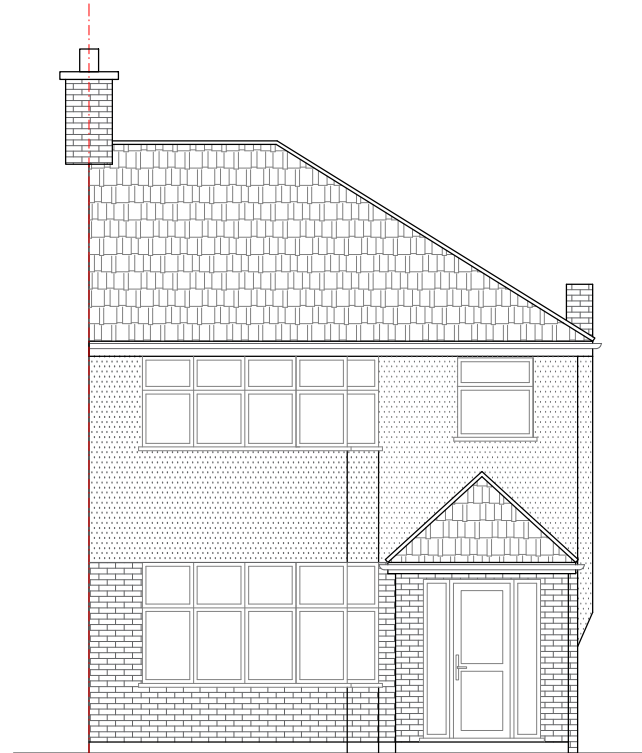


EXISTING
FRONT ELEVATION

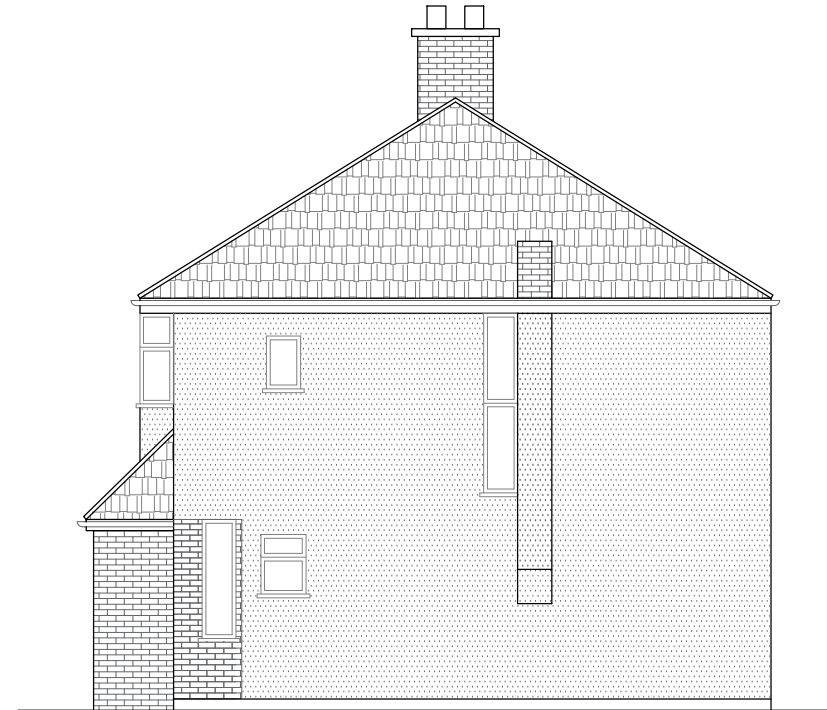


EXISTING
SIDE ELEVATION -1

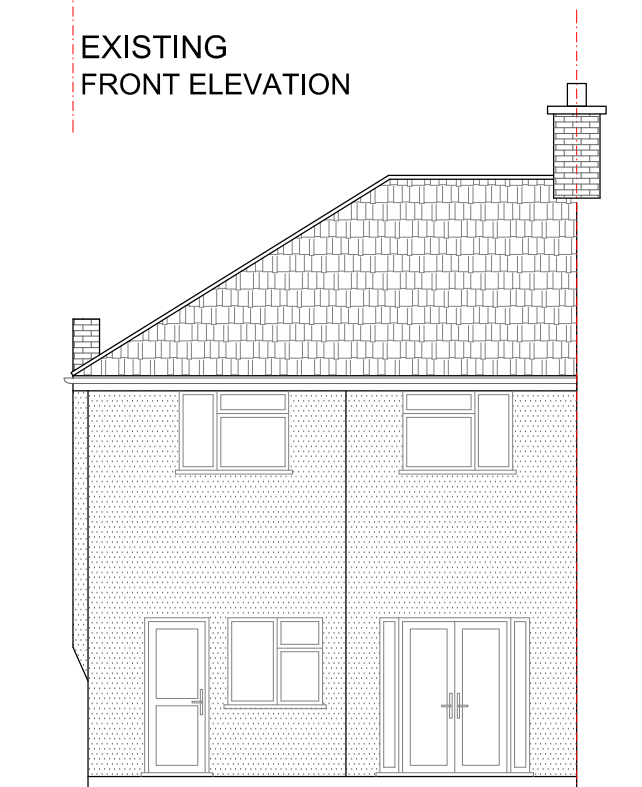

EXISTING
REAR ELEVATION

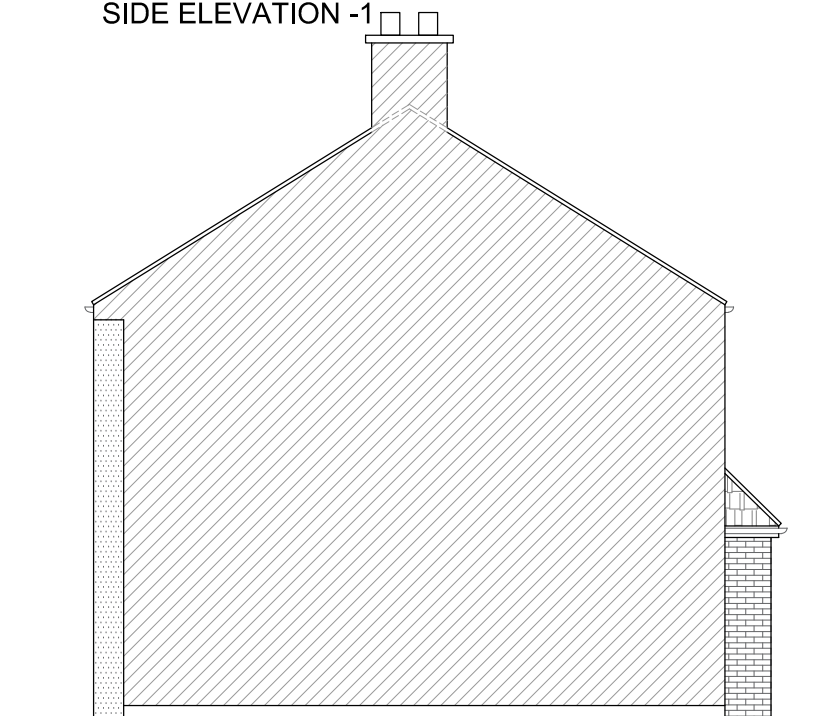

EXISTING
SIDE ELEVATION -2

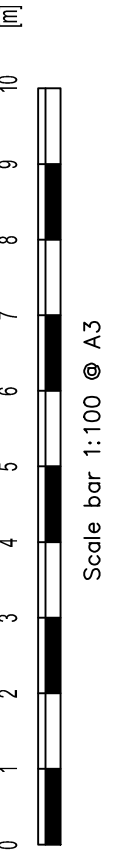

Revision notes:		
Rev:	Date:	Notes:
P01	03.08.2022	For Planning Approval

CLIENT
DRAWING NO: 2022148.PA102

SITE 49 Melthorne Drive, RUISLIP, HA4 0TS
DRAWING TITLE Existing Elevations

Date: 03.08.2022
Scale @ A3: 1:100
Revision: P01




Planning Application
Party Wall Survey


info@sheladiya.com
020 3129 9374

www.krndesignstudio.com
www.sheladiya.com




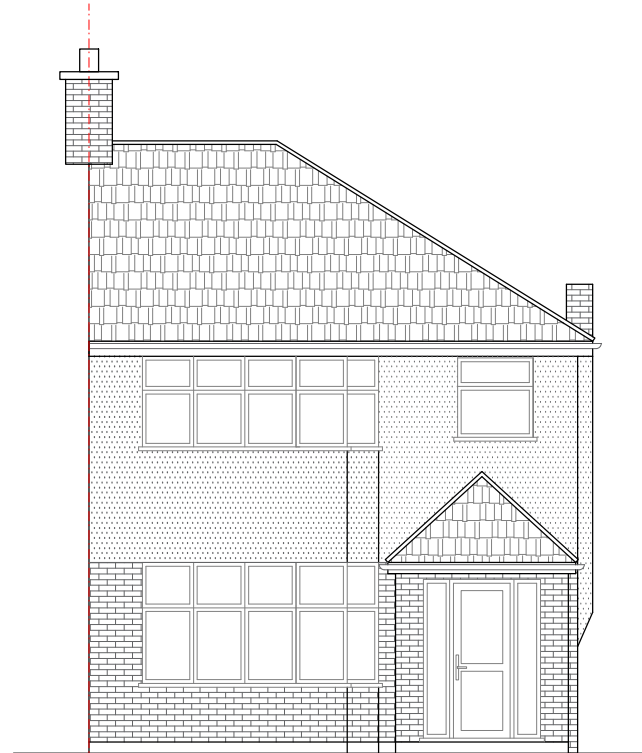


FRONT ELEVATION
(NO CHANGE PROPOSED)

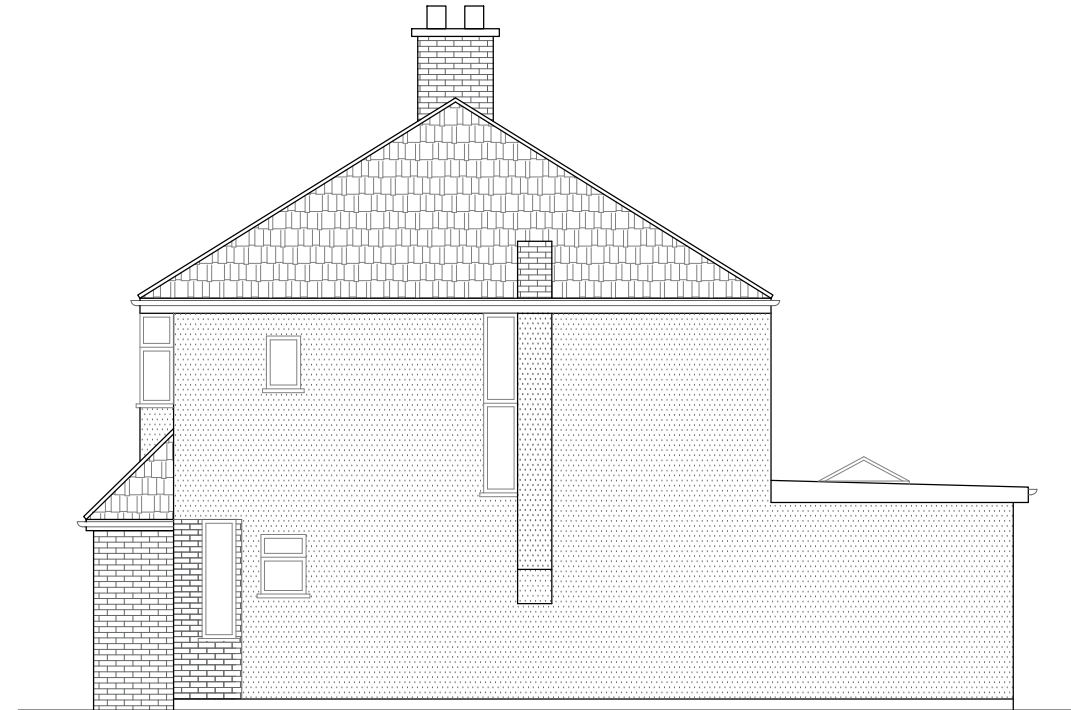


PROPOSED
SIDE ELEVATION -1

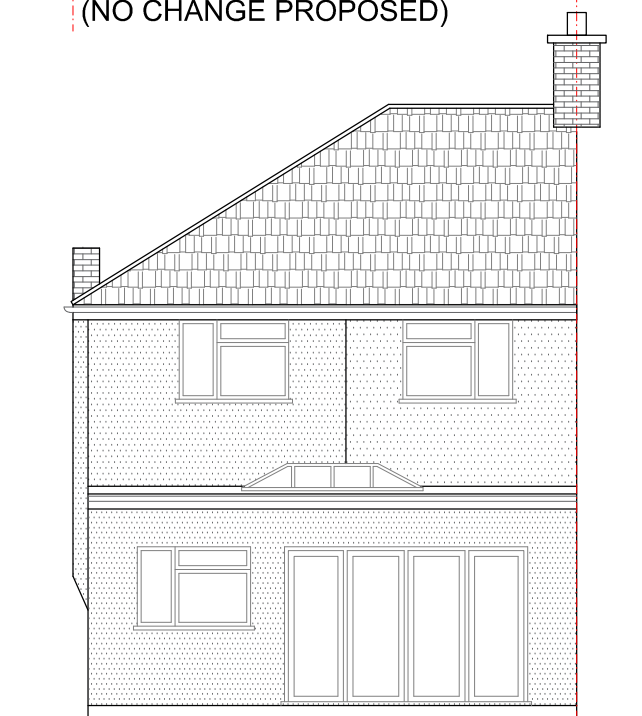

PROPOSED
REAR ELEVATION

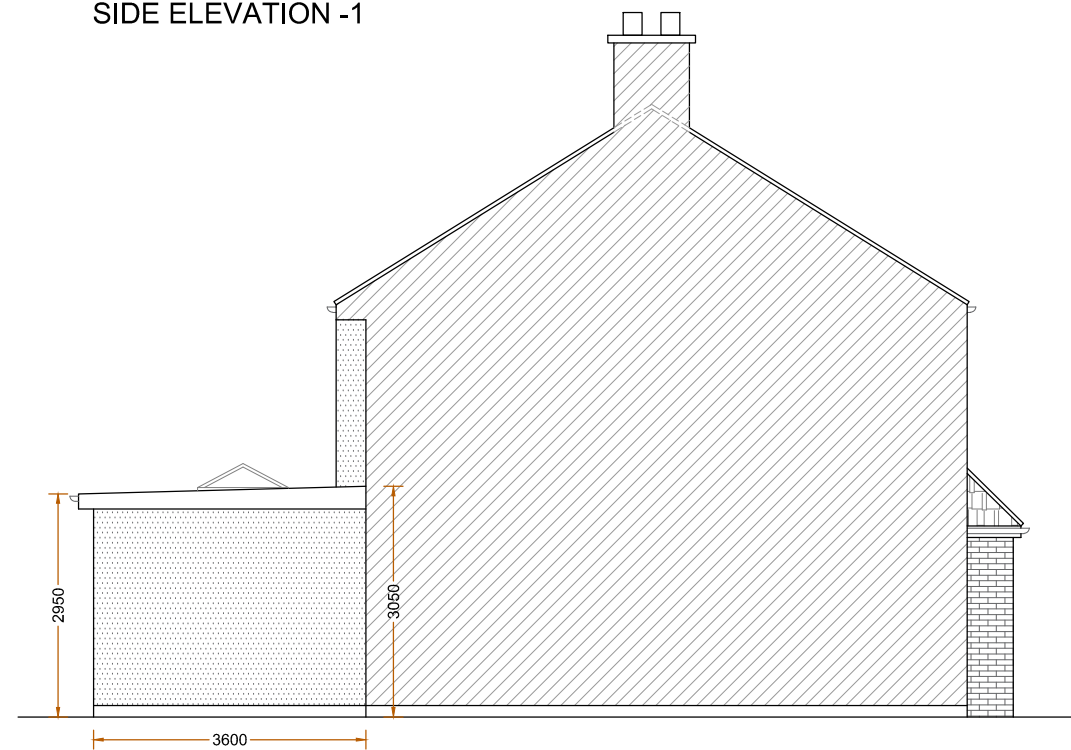

PROPOSED
SIDE ELEVATION -2

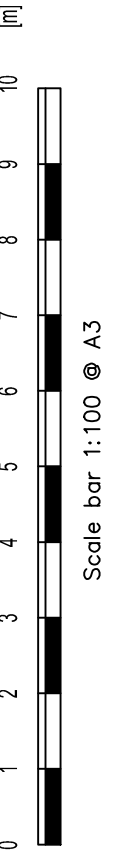

Revision notes:		
Rev:	Date:	Notes:
P01	03.08.2022	For Planning Approval

CLIENT
DRAWING NO: 2022148.PA103

SITE 49 Melthorne Drive, RUISLIP, HA4 0TS
DRAWING TITLE Proposed Elevations

Date: 03.08.2022
Scale @ A3: 1:100
Revision: P01






Planning Application
Party Wall Survey

info@sheladiya.com
020 3129 9374

www.krndesignstudio.com
www.sheladiya.com



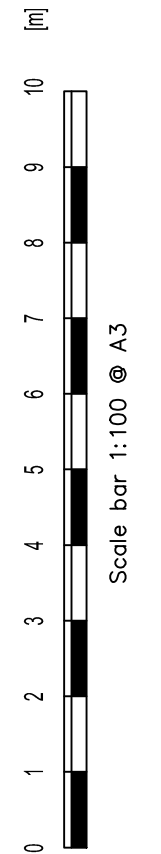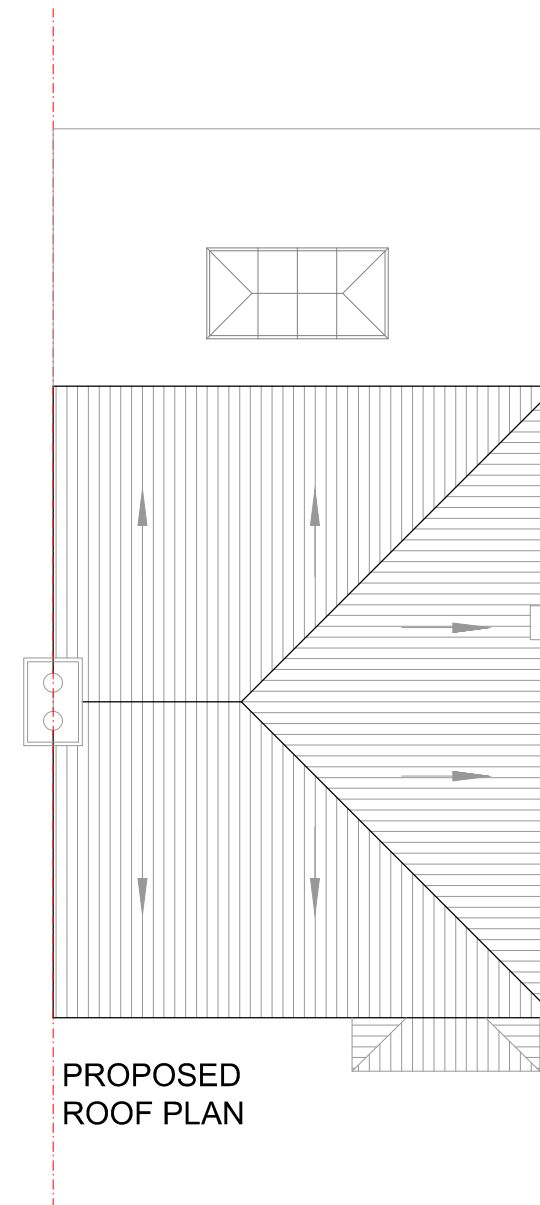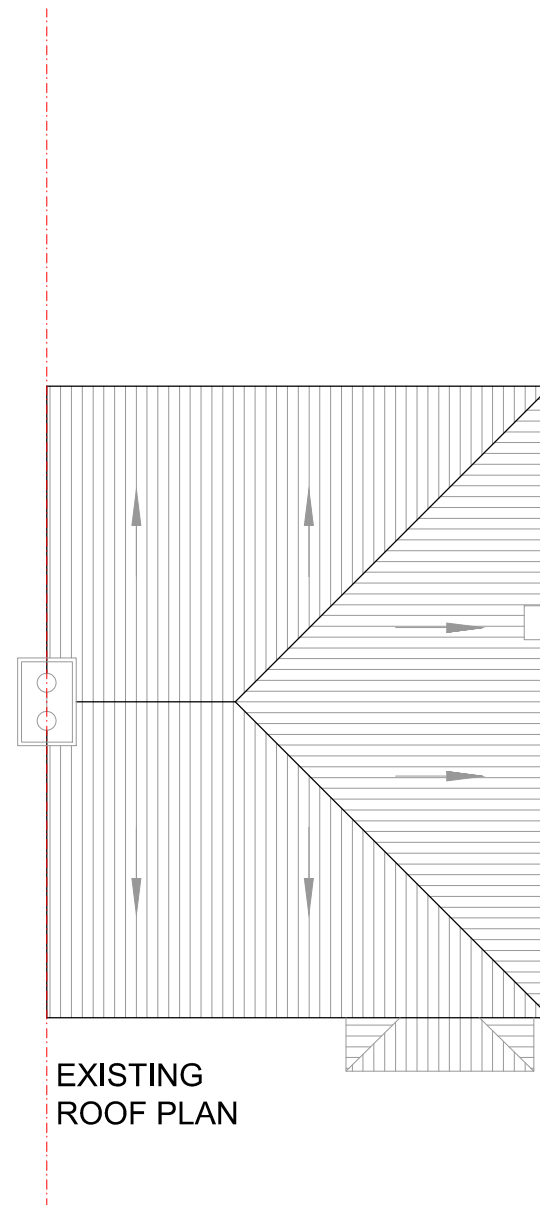

Revision notes:		
Rev:	Date:	Notes:
P01	03.08.2022	For Planning Approval

CLIENT
DRAWING NO:
2022148.PA104

SITE
49 Melthorne Drive, RUISLIP, HA4 0TS
DRAWING TITLE
Existing and Proposed Roof Plans

Date:
03.08.2022
Scale @ A3:
1:100
Revision:
P01





Planning Application
Party Wall Survey



info@sheladiya.com
020 3129 9374

www.krndesignstudio.com
www.sheladiya.com



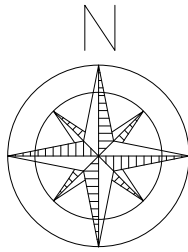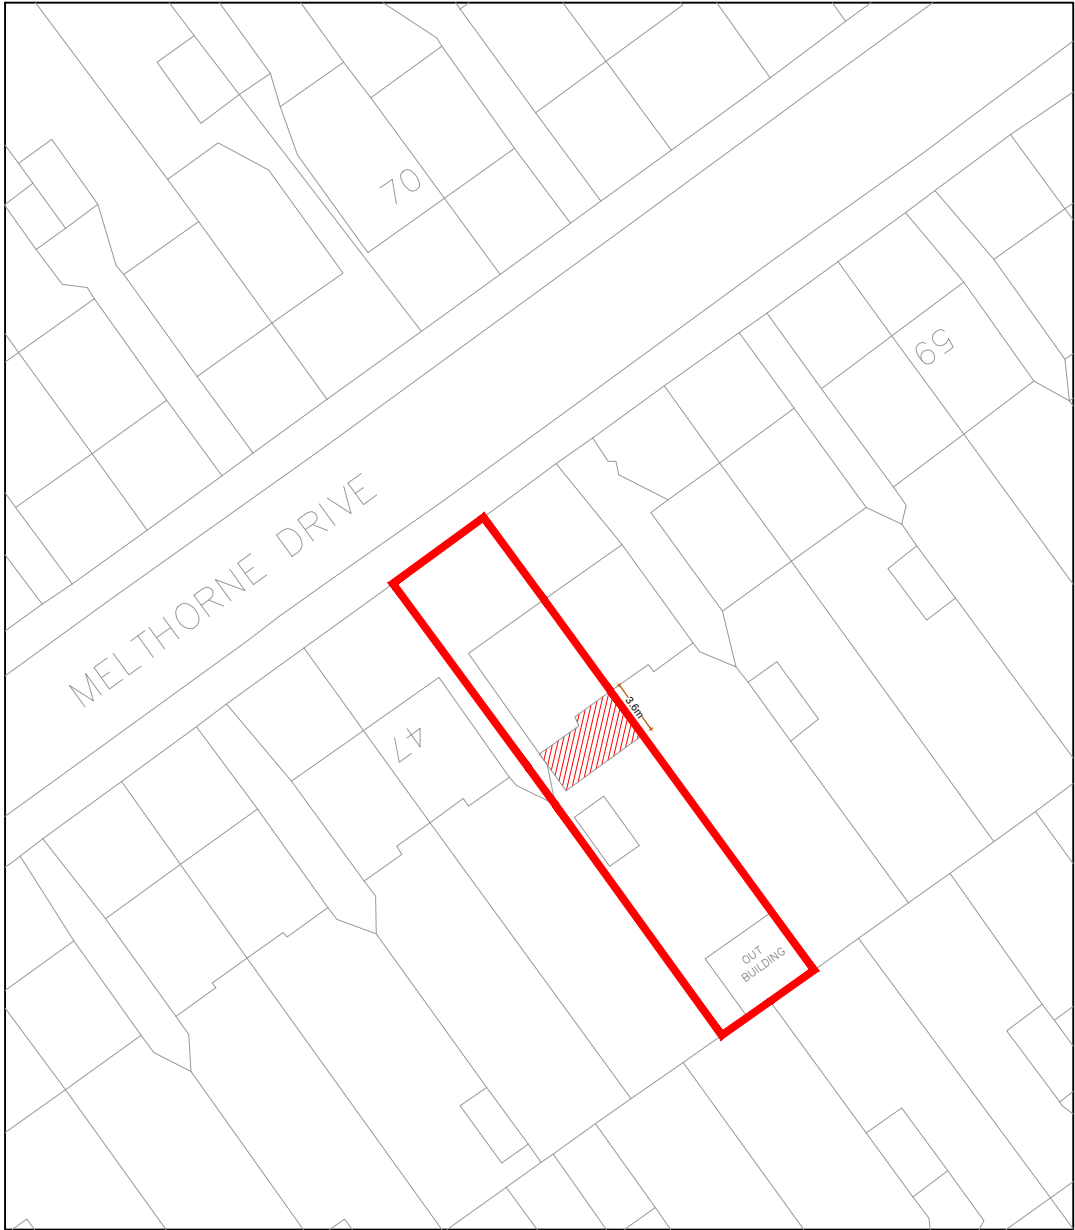

SCALE 1:500
METRES
SITE BLOCK PLAN

 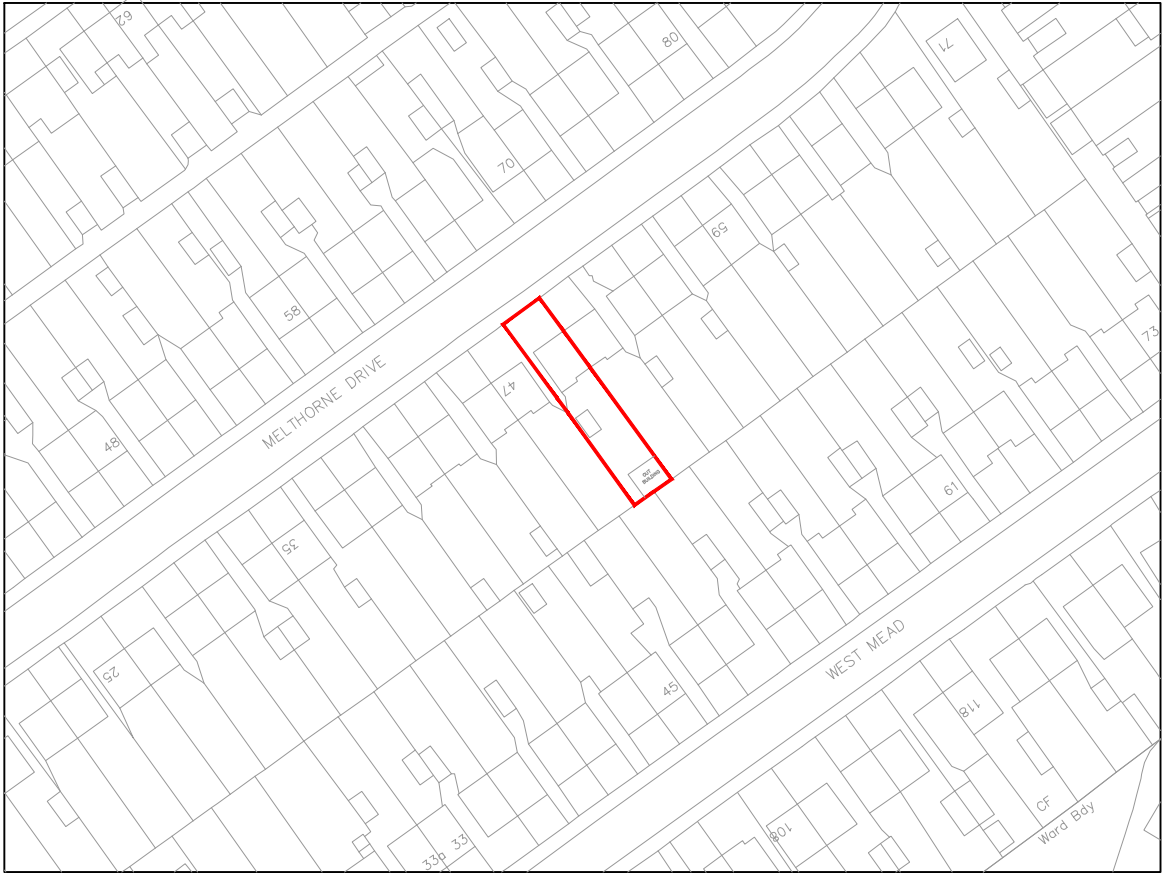

LOCATION MAP

CLIENT	SITE	Date:	
	49 Melthorne Drive, RUISLIP, HA4 0TS	03.08.2022	
DRAWING NO:	DRAWING TITLE	Scale @ A3:	
2022148.PA105	OS MAP, LOCATION MAP	AS SHOWN	
		Revision:	
		P01	