




EXISTING SIDE ELEVATION




EXISTING REAR ELEVATION



EXISTING SIDE ELEVATION

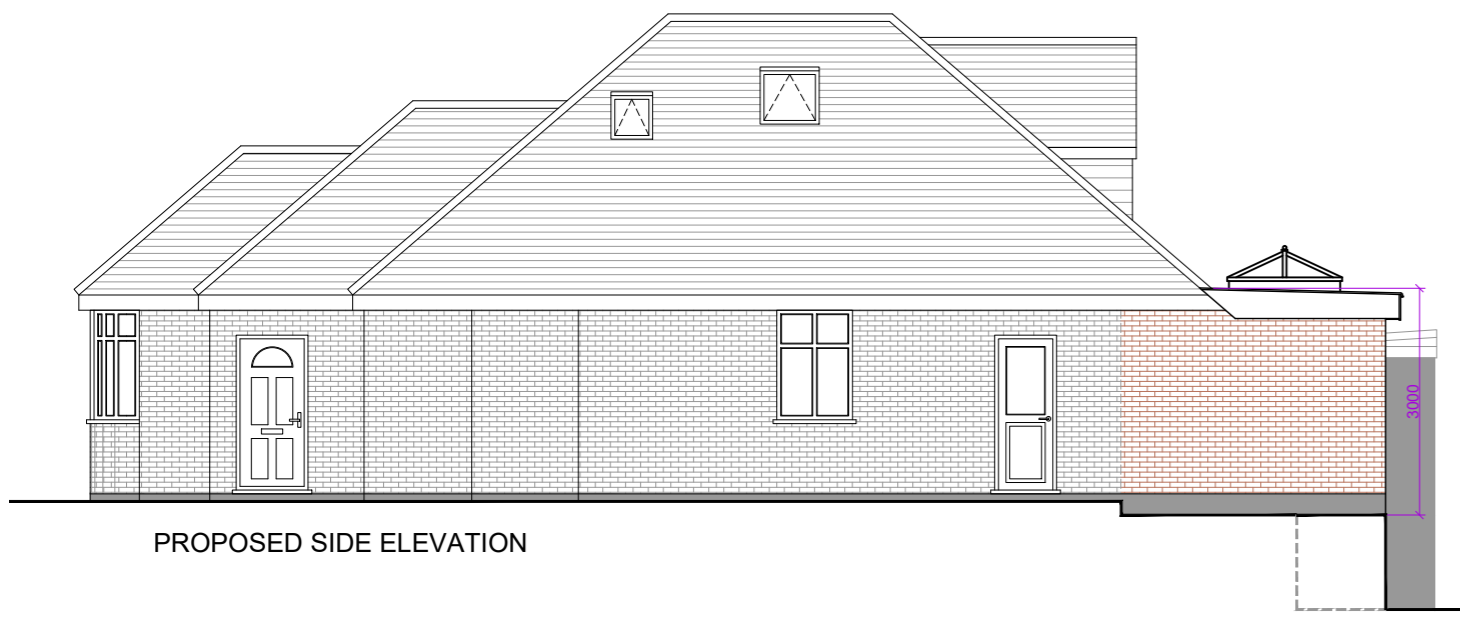


PROPOSED SIDE ELEVATION

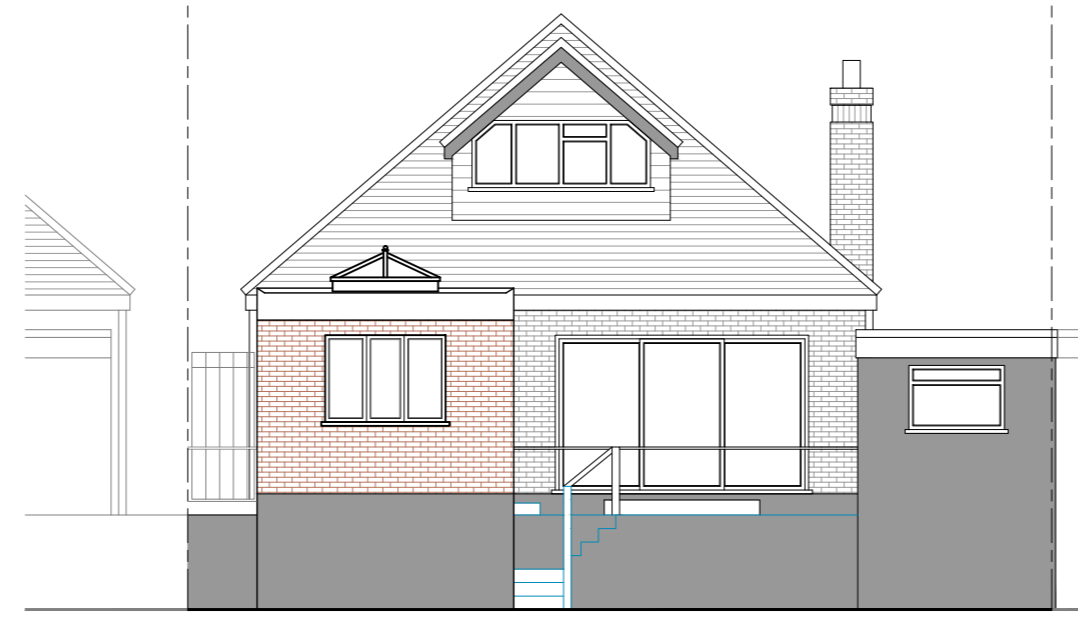


PROPOSED REAR ELEVATION




PROPOSED SIDE ELEVATION

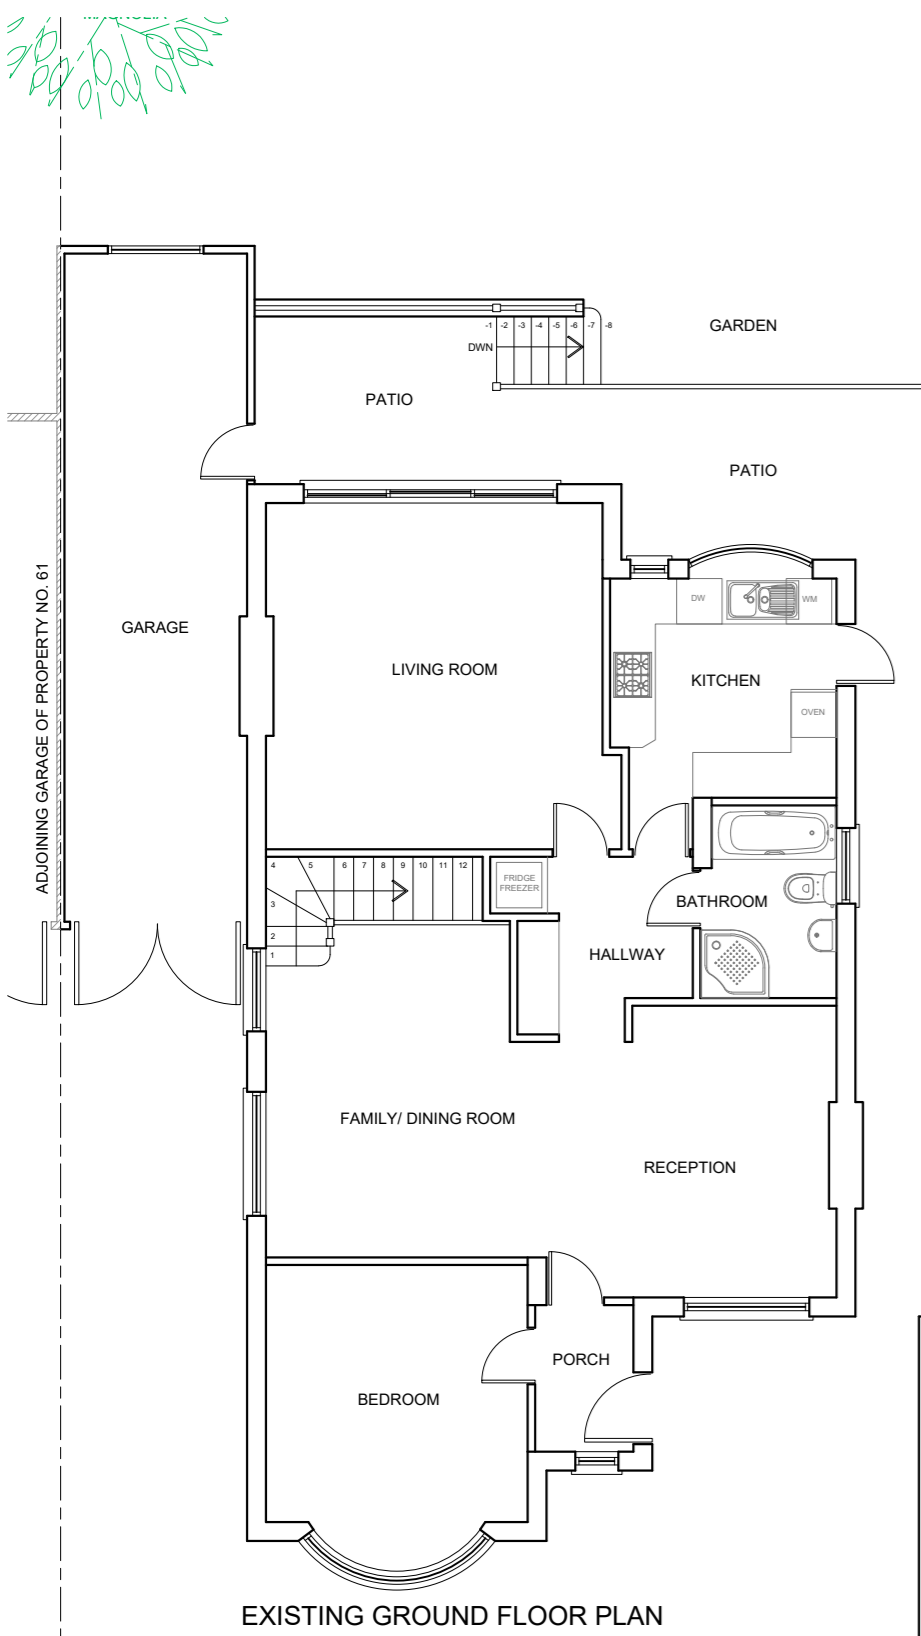


EXISTING GROUND FLOOR PLAN

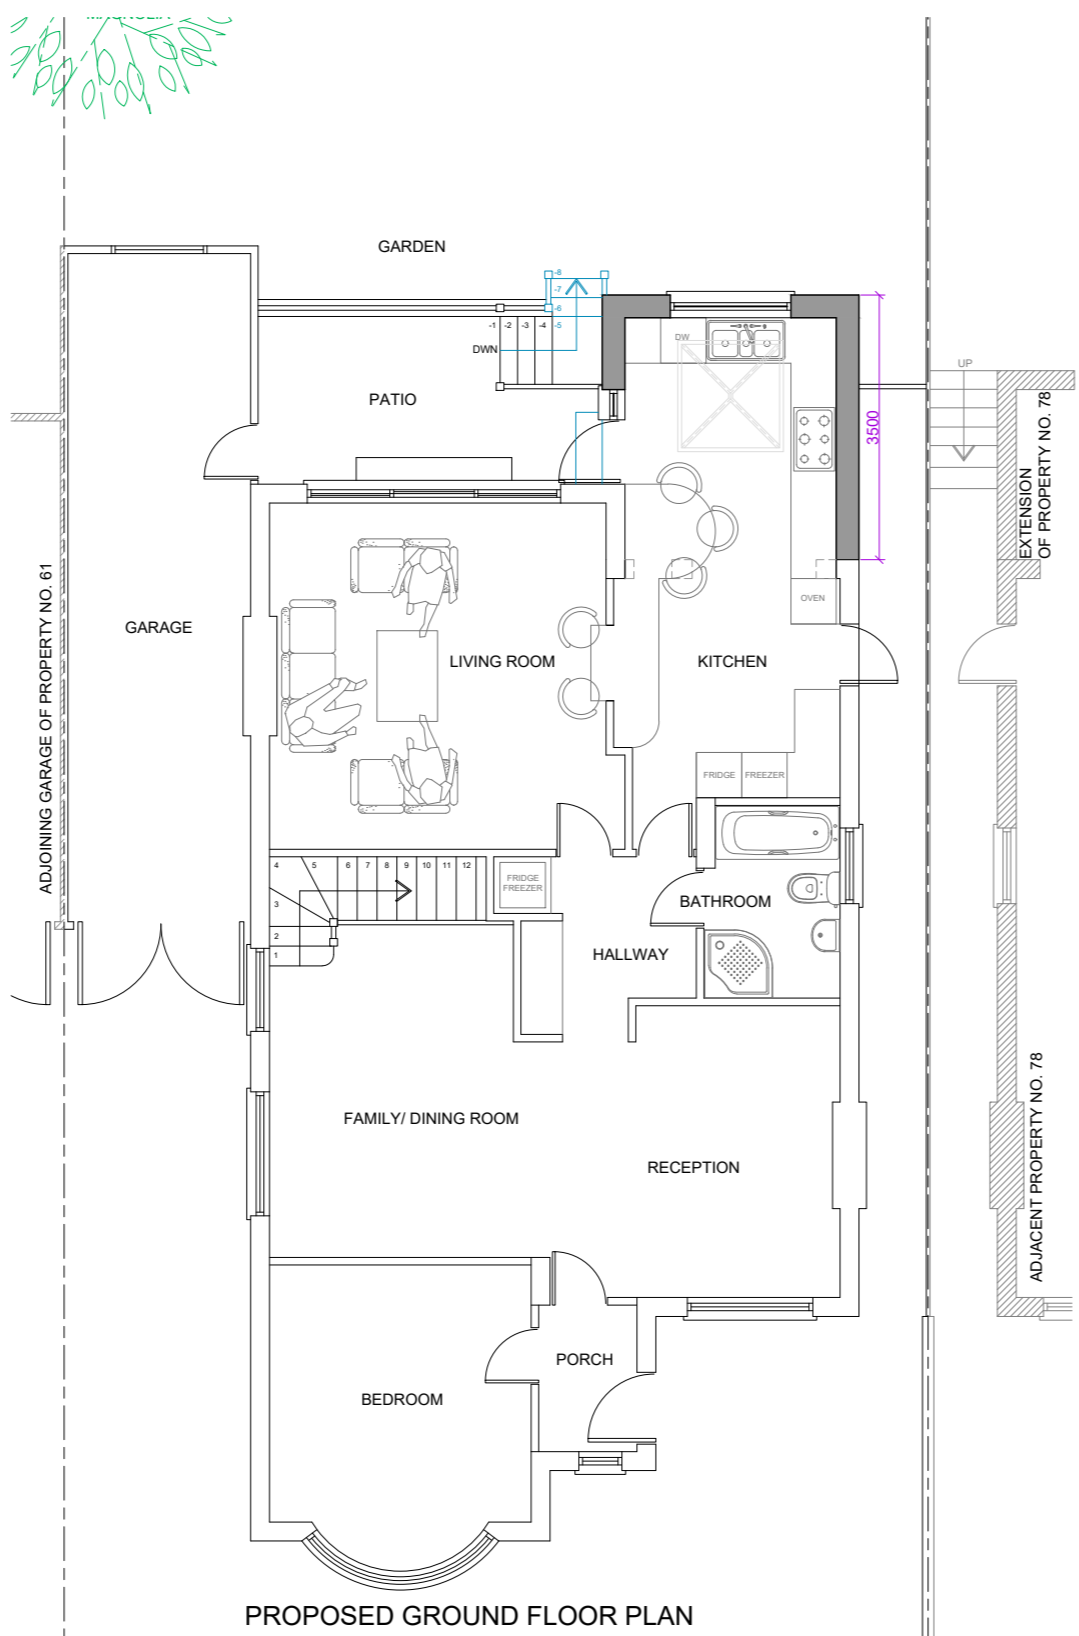


PROPOSED GROUND FLOOR PLAN

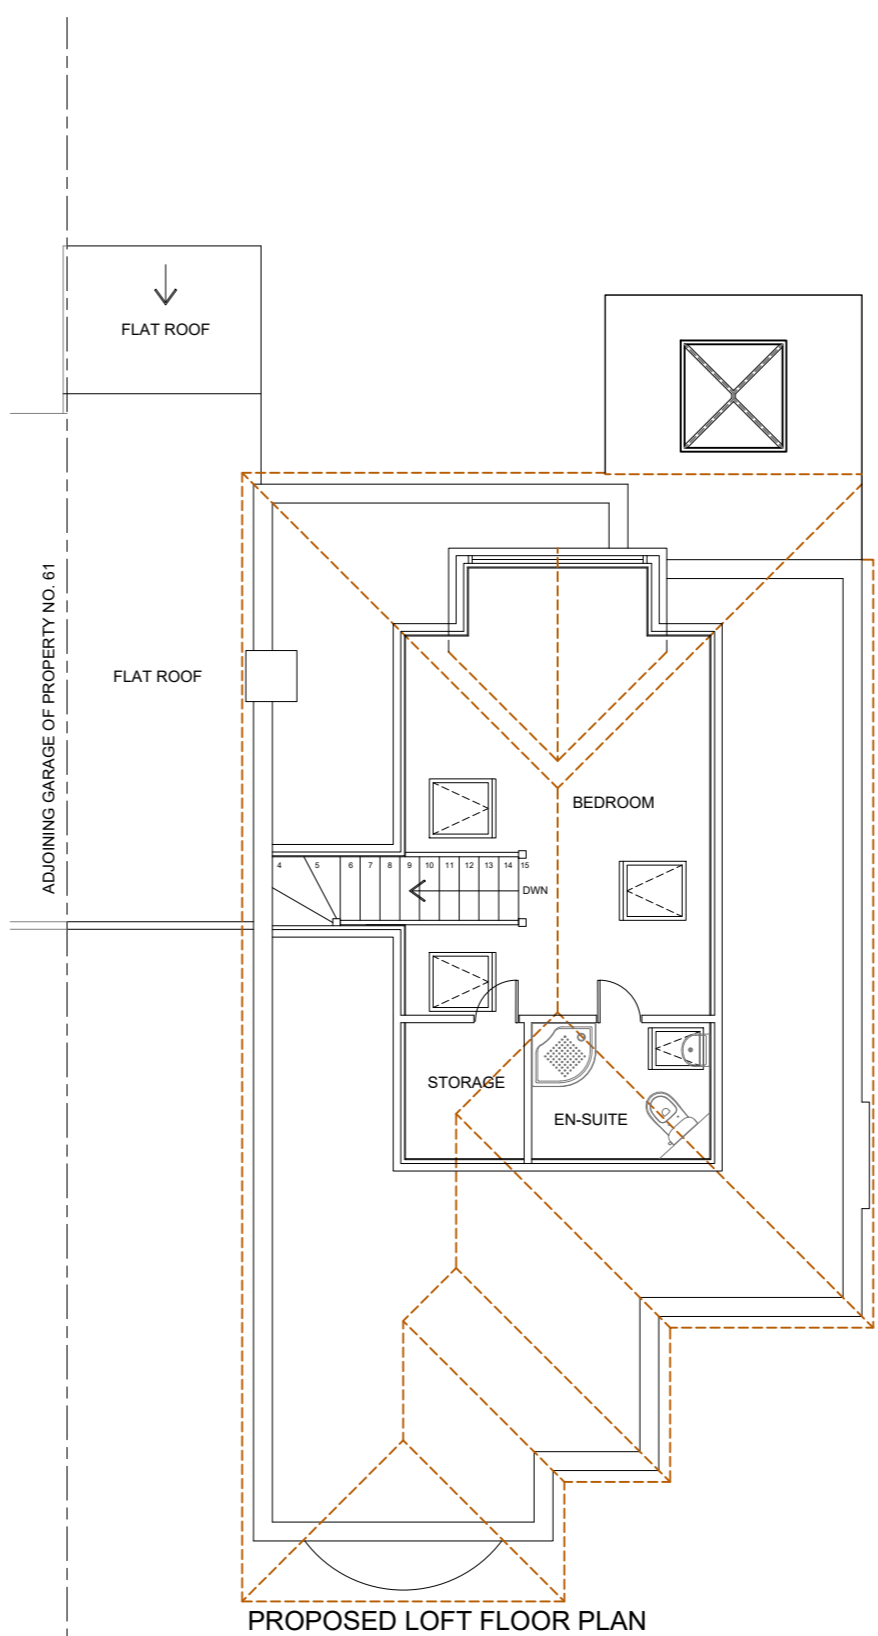

PROPOSED LOFT FLOOR PLAN

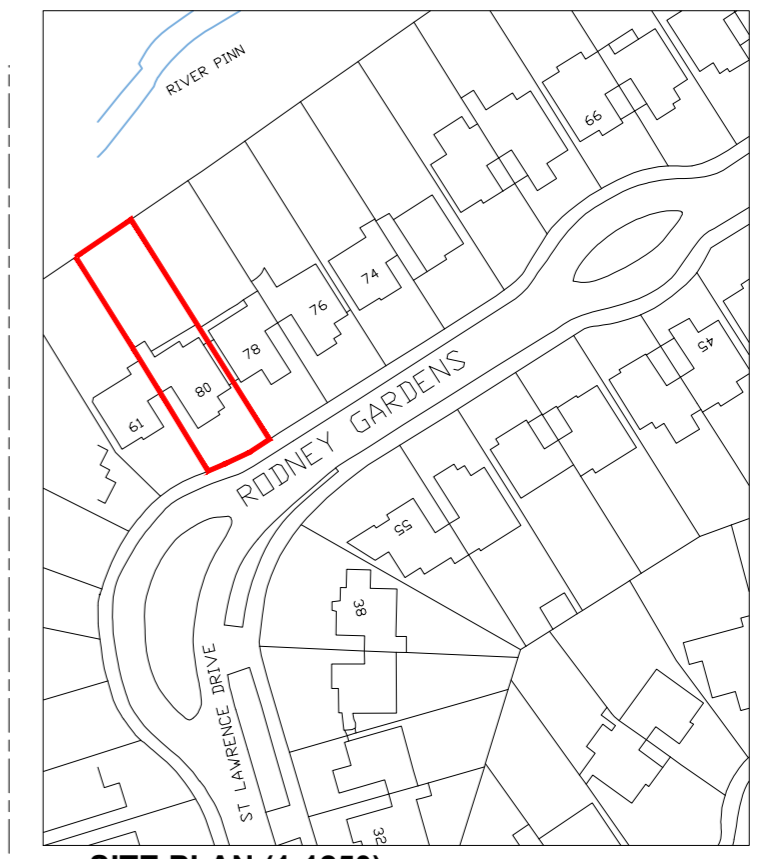

SITE PLAN (1:1250)

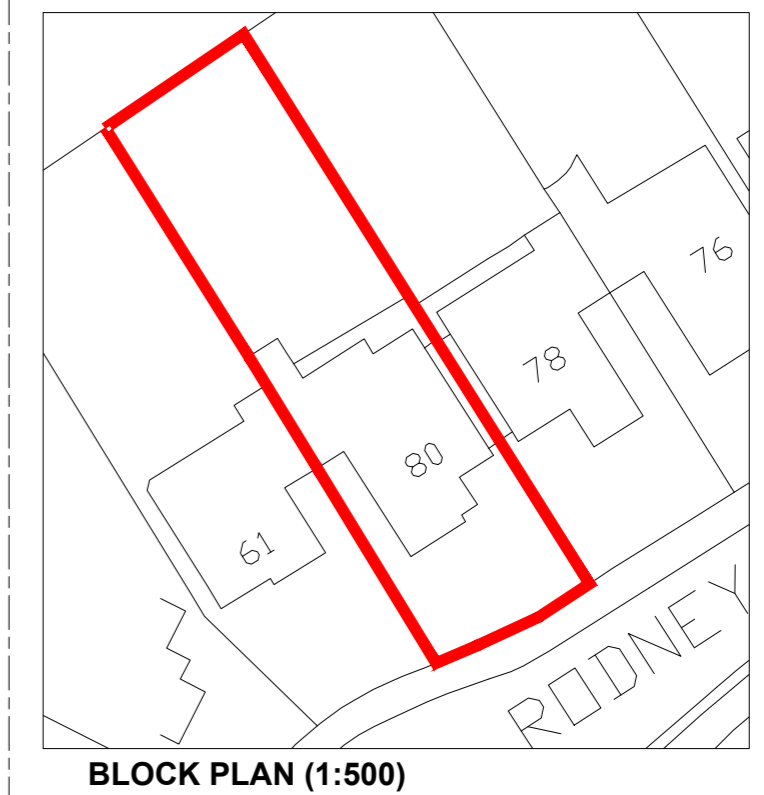

BLOCK PLAN (1:500)



Rev.	Date	Comment
(1-50)		
(1-100)		

Copyright ©
kdb
 building designs
 Chartered Architectural Technologist
 020 3875 2000
 plans@kdbdesigns.co.uk
 www.kdbdesigns.co.uk

Client:	MR R RENDALL
Site Address:	80 RODNEY GARDENS FINNER HA5 2RP
Project Title:	SINGLE STOREY PART REAR EXTENSION
Status:	PLANNING
Drawn:	ND
Checked:	JW
Date:	09.08.2023
Scale:	1:100 @ A2
Drawing Title:	EXISTING & PROPOSED FLOOR PLANS, ELEVATIONS AND SITE & BLOCK PLAN
Job No:	RODG80
Drawing No:	PL - 01
Rev:	