


Contact:  
Email: info@bluearchdesign.co.uk,  
Cell: 044 + 078 3293 8374  
Web site: www.bluearchdesign.co.uk

Notes:  
© 2024 Blue Architecture Limited.  
All rights reserved.  
All drawings are for the purpose of gaining  
Planning Permission approval only.  
All written dimensions to be taken in  
preferences to scaled dimensions.




Scale bar 1:100 (Meter)

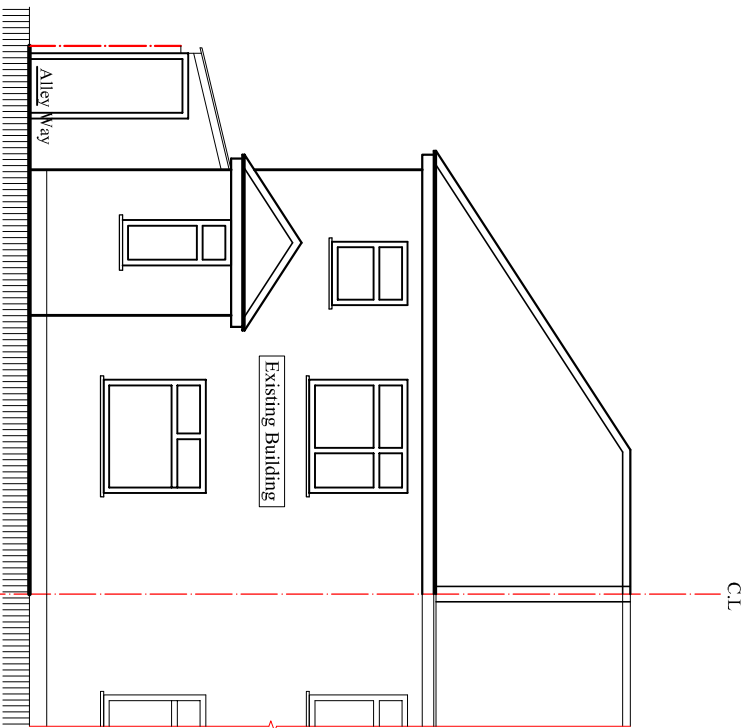


Proposed South Elevation

Scale:1:100

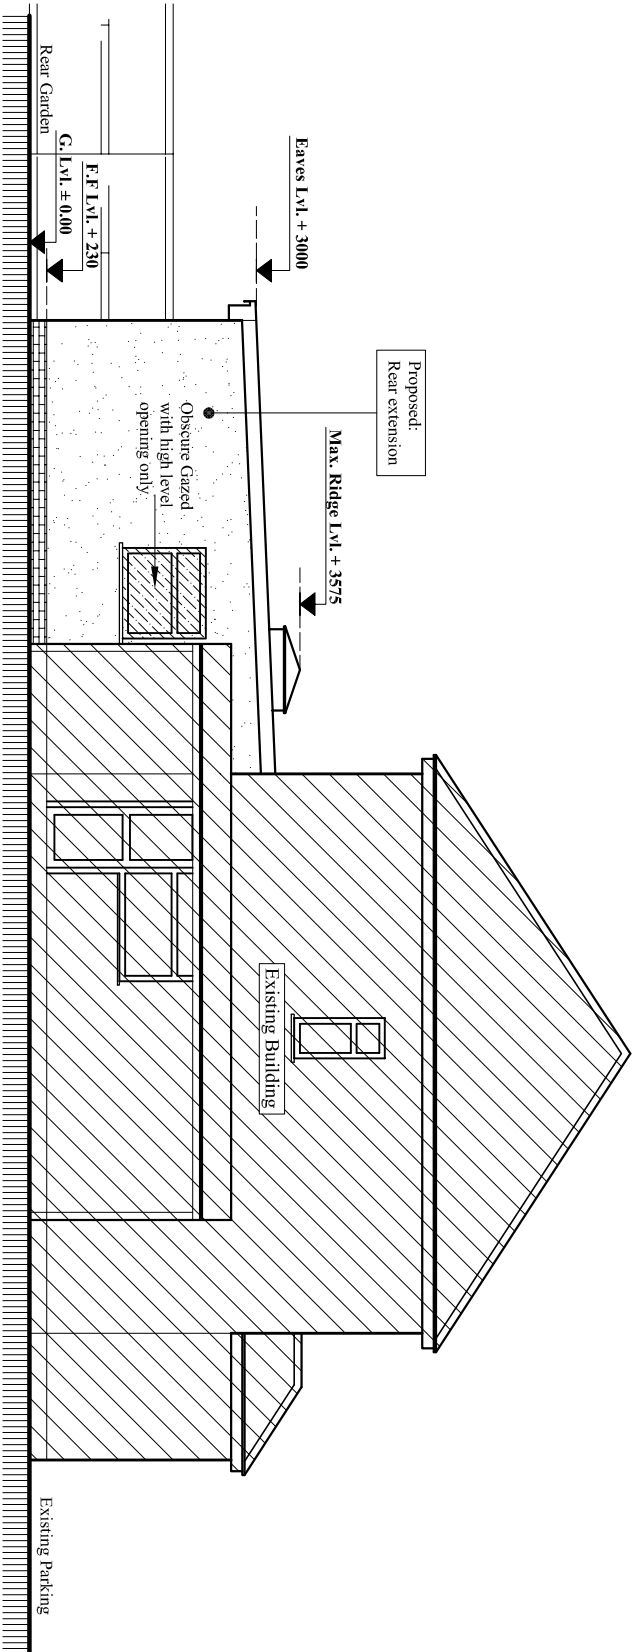


Proposed West Elevation

Scale:1:100

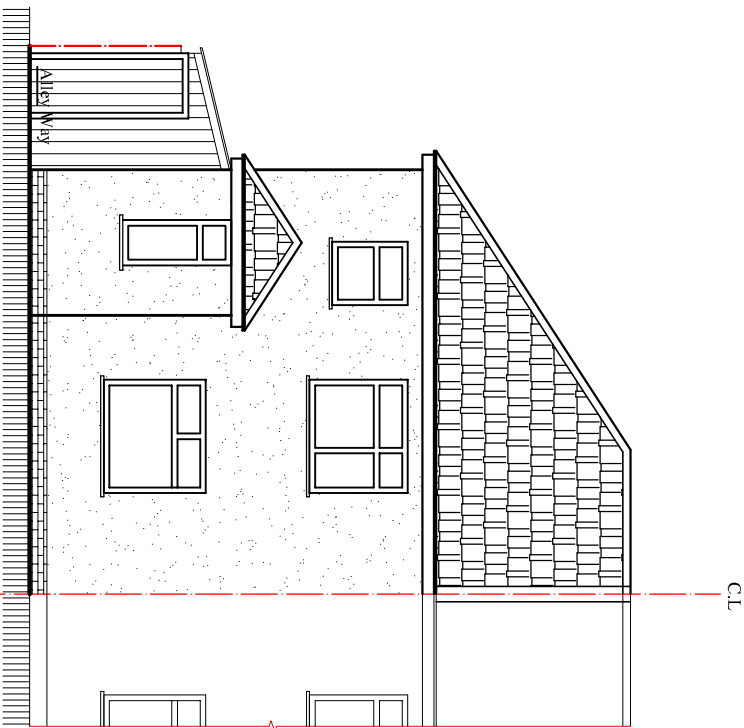

Existing South Elevation

Scale:1:100

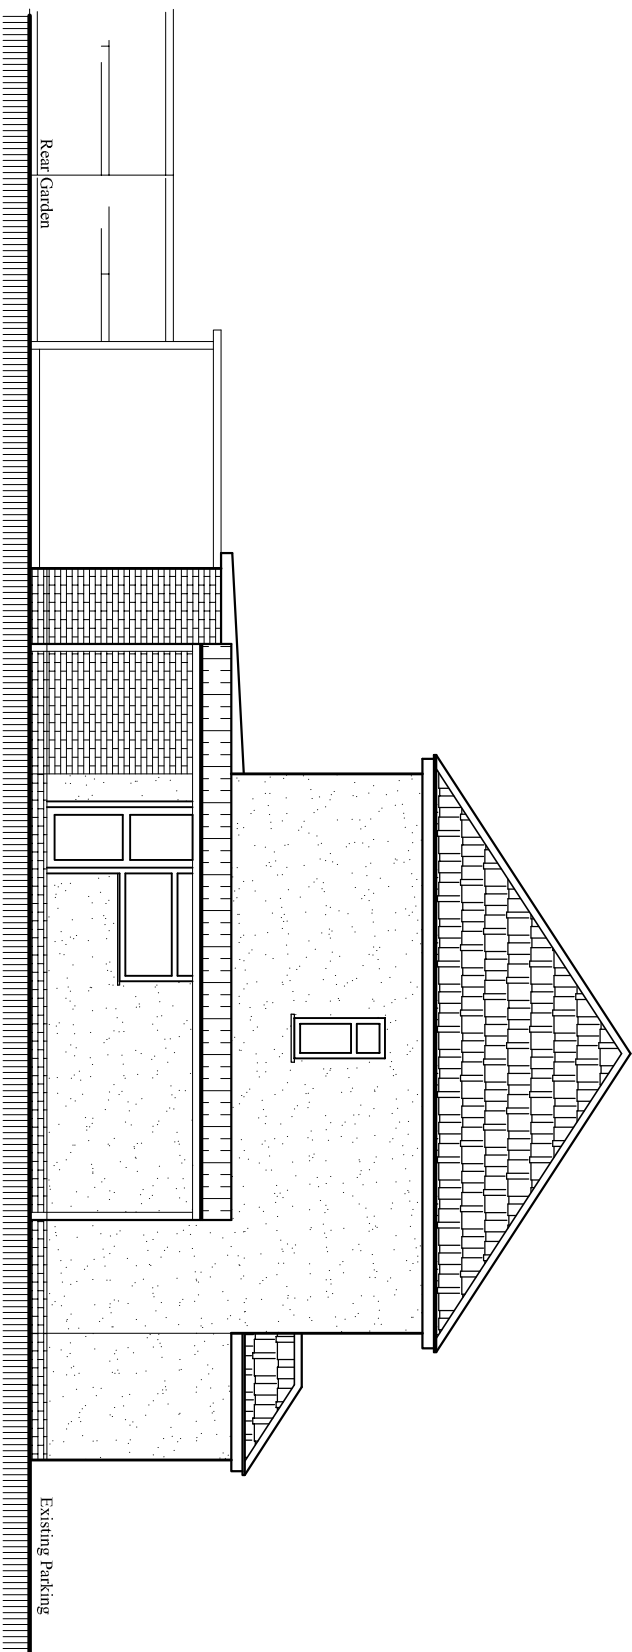

Existing West Elevation

Scale:1:100

Rev.	Description	By	Ckd	Date

Client:

**Mr. Vijaya Kumar Sharma**

Project:

Single storey Rear Extension 6.0 M Deep and Demolish existing rear extension.

Location:

29 Browngraves Road, Harlington, Middlesex, UB3 5BN.

Status:

PLANNING

Title:

Existing and proposed Elevations-1

Drawn by:

L.p

Str. Et.

---

R.k

Checked by:

Project no:

BAL-1729

Sheet Size

A3

Sheet no.

Date:

04/03/2024

Scale:

1:100

03