

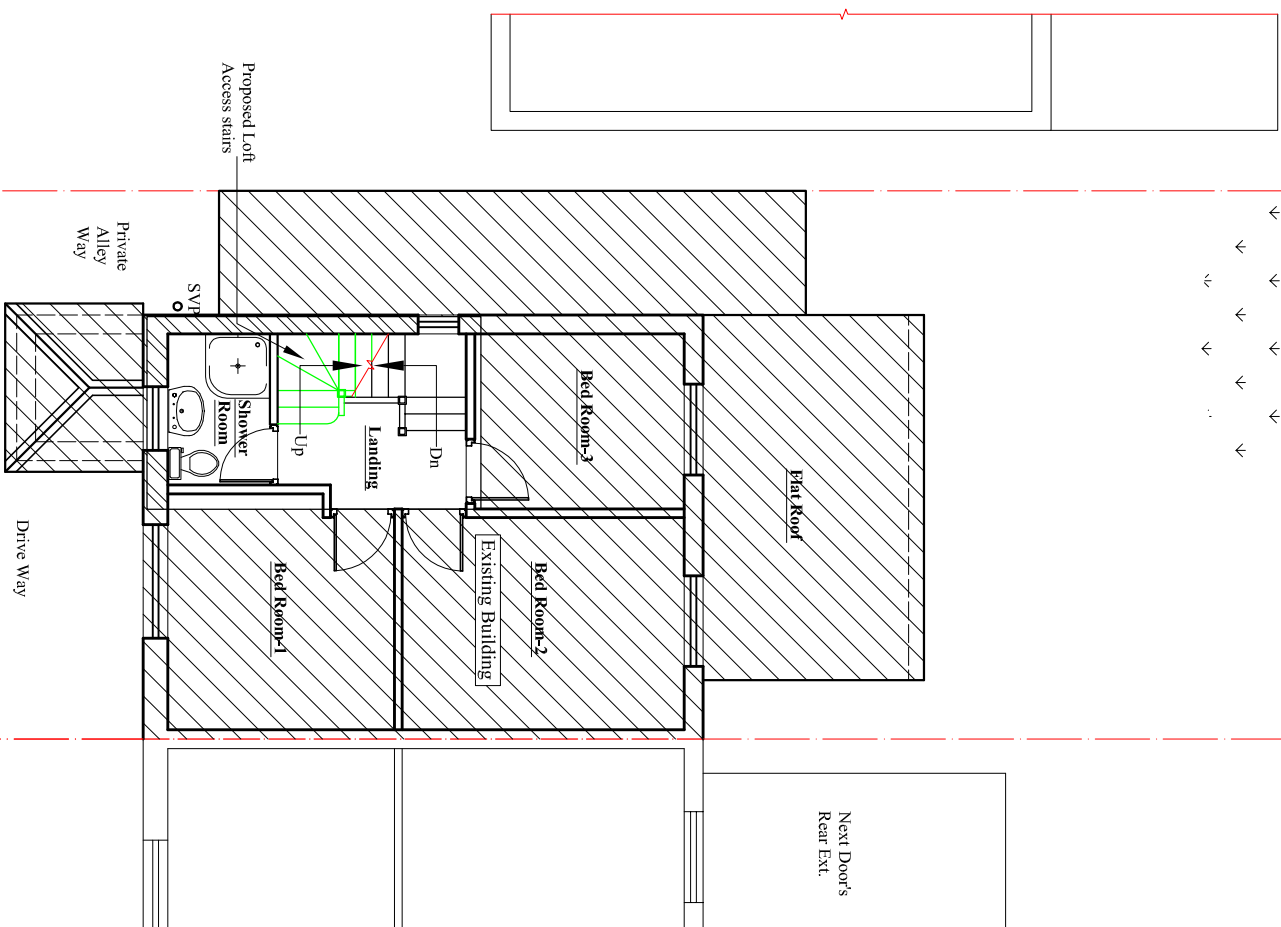


Contact:
Email: info@bluearchdesign.co.uk,
Cell: 044 + 078 3293 8374
Web site: www.bluearchdesign.co.uk

Notes:
© 2024 Blue Architecture Limited.
All rights reserved.
All drawings are for the purpose of gaining
Planning Permission approval only.
All written dimensions to be taken in
preferences to scaled dimensions.

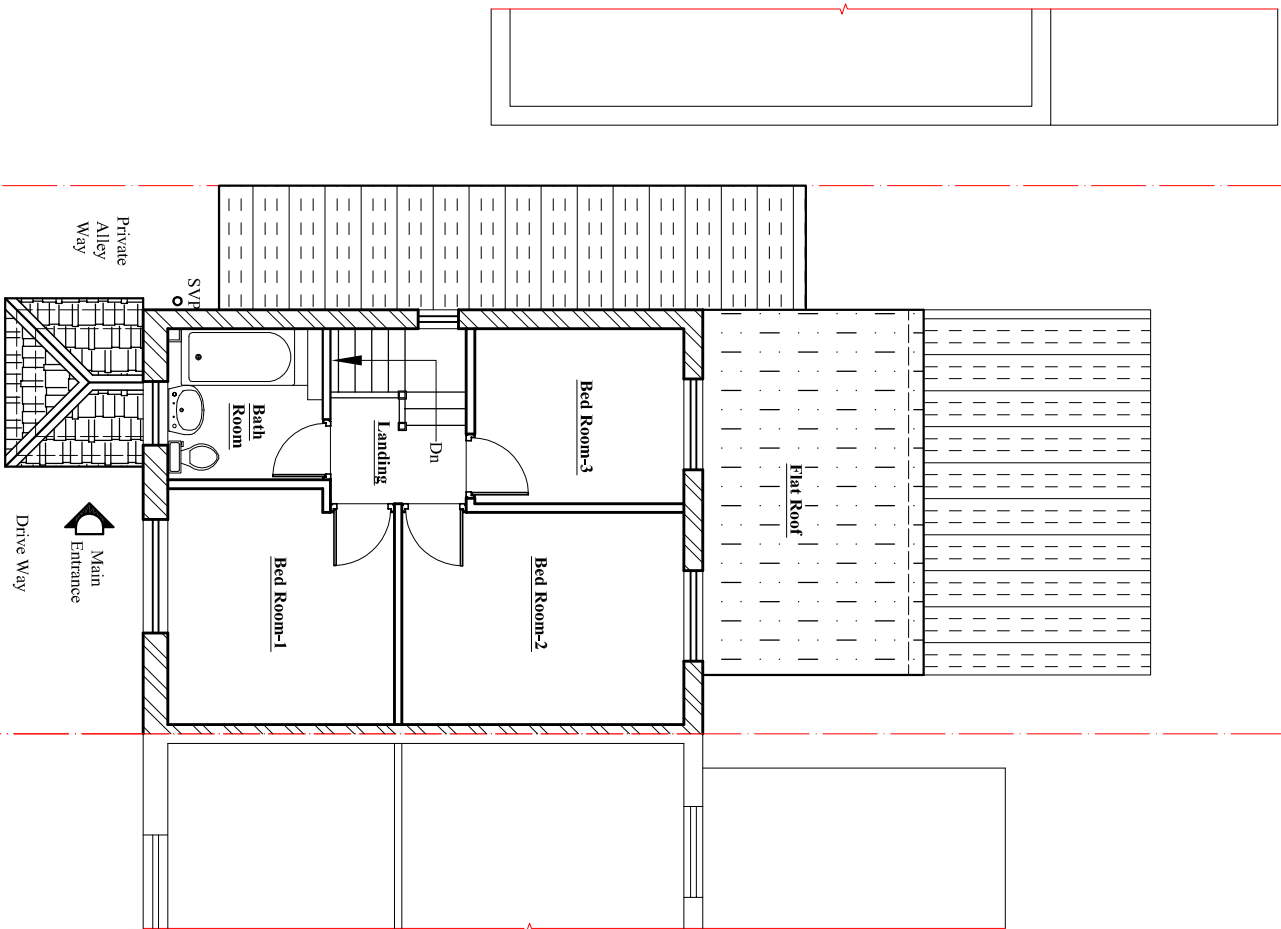

Scale bar 1:100 (Meter)

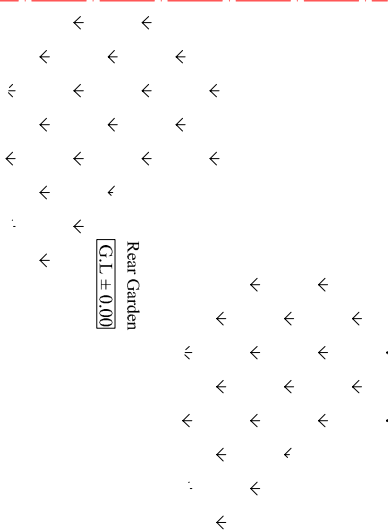

Rev.	Description	By	Ckd	Date

Client:
Mr. Vijay Kumar Sharma

Project:
Loft Conversion involving the erection of a Hip to Gable roof extension incorporating a rear dormer And installation of front two rooflights.

Location:
29 Browngraves Road, Harlington,
Middlesex, UB3 5BN.

Status:
Lawful Development Certificate

Title:
Existing and proposed First floor plans.

Drawn by:	Str. Et.	Checked by:
L.p	---	R.k
Project no: BAI-29BG	Sheet Size A3	Sheet no.
Date: 25/03/2024	Scale: 1:100	02