

Note: This Drawing is for planning purpose and should not be used for construction.
All dimensions should be confirmed on site and any deviation should be reported back to designer.


PR Painted Render




Existing Front Elevation



Existing Rear Elevation

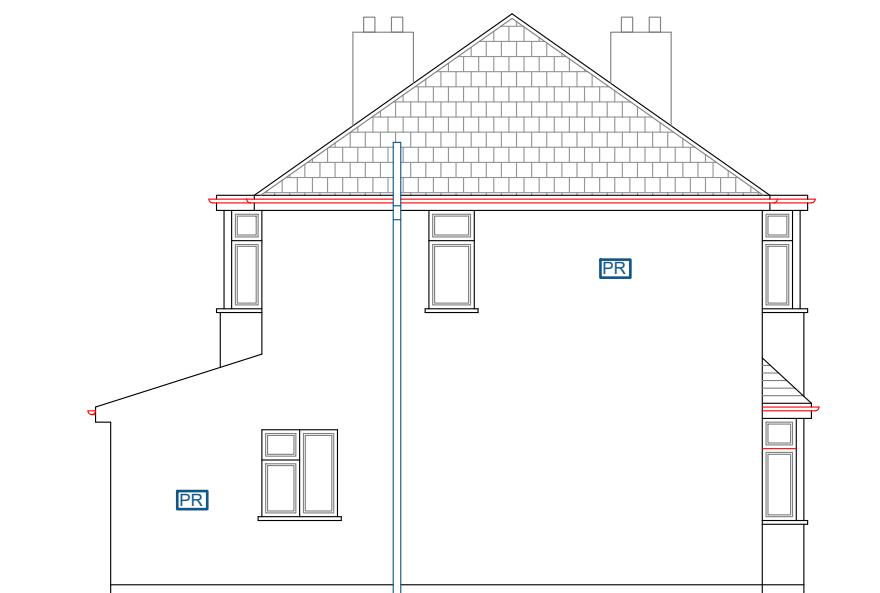

Existing Side Elevation (LHS)

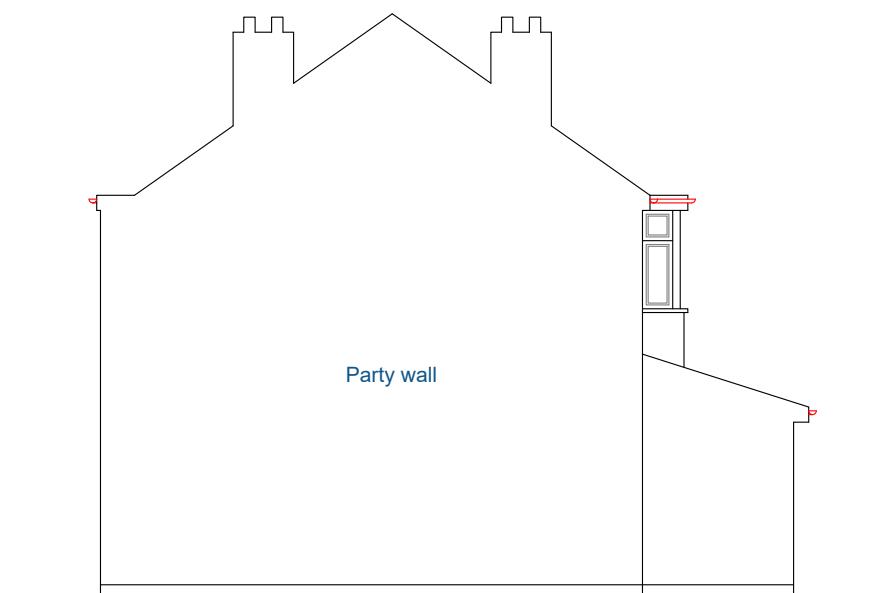

Existing Side Elevation (RHS)

Proposed Development:
Single Storey Rear/Side Wraparound Extension

Site Address:
242 Lansbury Drive
Hayes
UB4 8SJ

Revisions:		Description
Rev	Date	
A	10/10/2023	

Drawing Description:
Existing Elevations
Drawing No:
ART/2023/WA242LD/EE

Scale: 1:100
Paper Size: A3
Sheet No: 2 of 5



ART CONSULTANTS (UK) LTD
113 LONG LANE
STANWELL
TW19 7AL
M:07960071377
E: ARTCONSULTANTSUK@GMAIL.COM