


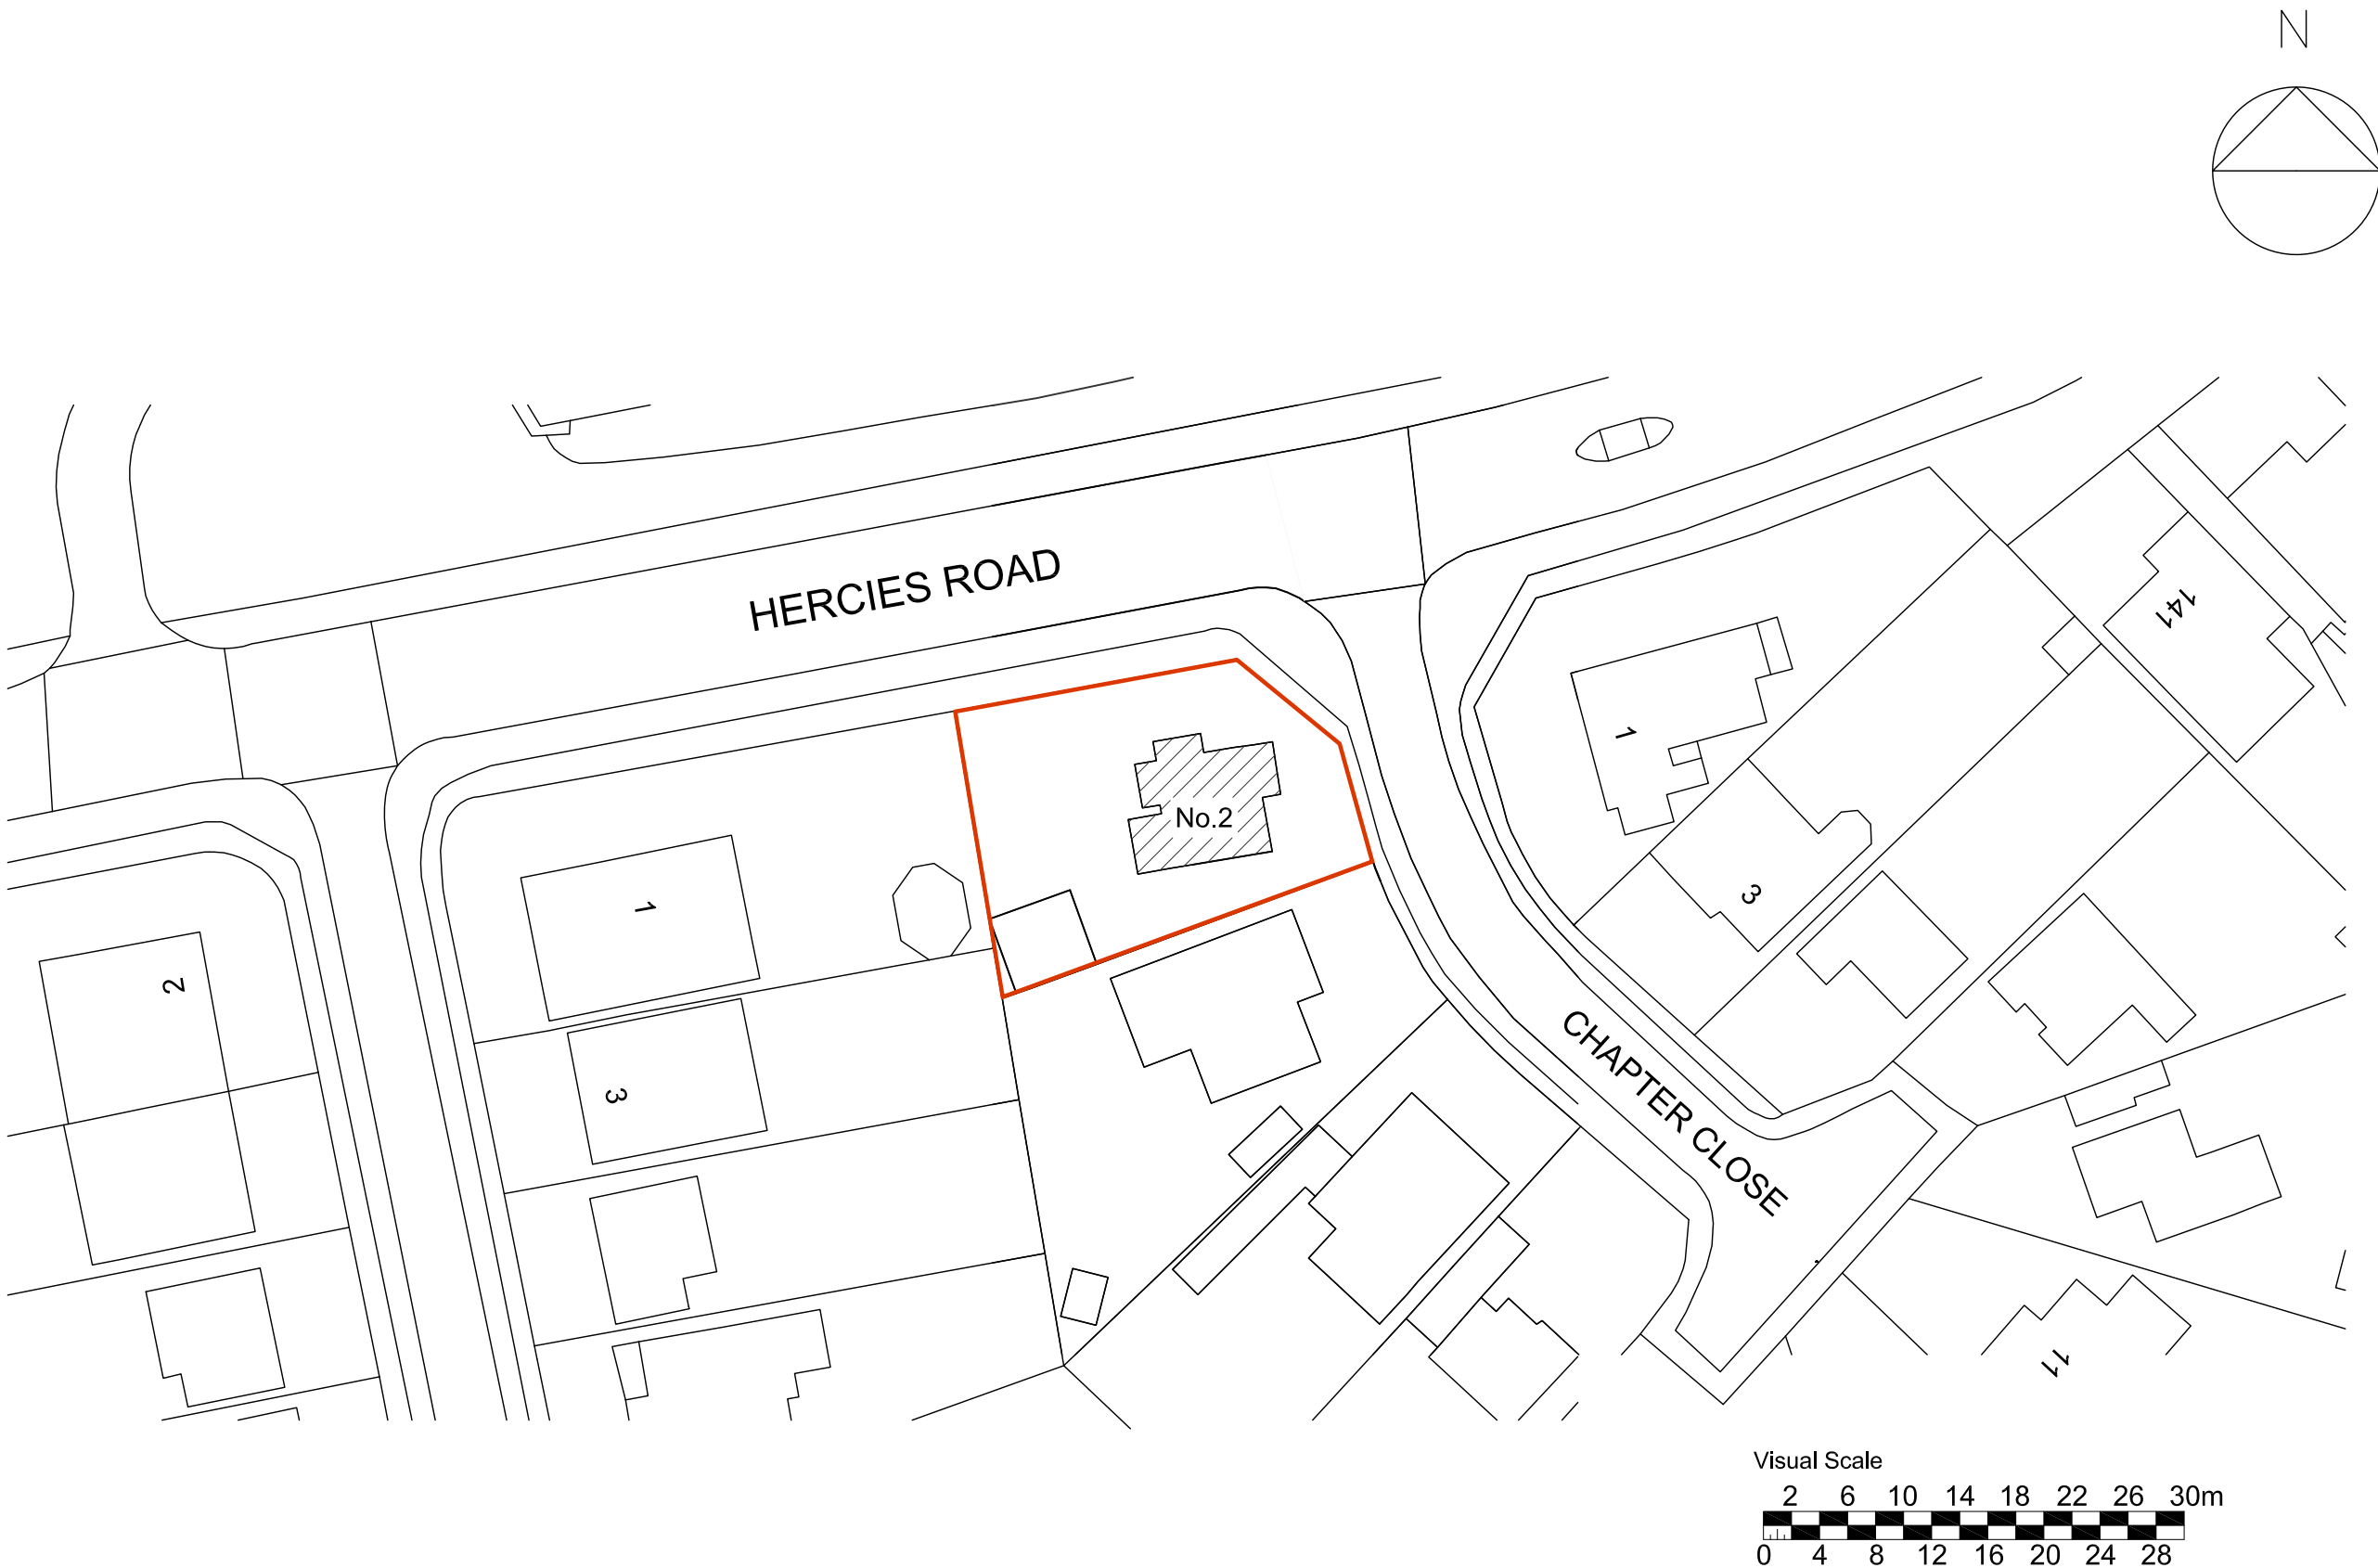

- all dimensions to be checked on site
- to be read with all contract documentation
- any discrepancies to be reported to the contract administrator
- do not scale - If in doubt ask

drawing status
PLANNING

HUNTER PRICE Ltd
Chartered Architects
15 Oxlease Meadows
Romsey, SO51 7AB
tel: 07771 782 485
e mail: j.price@hparchitects.co.uk

project title
Mrs R. Milsom
G. F. Extension
2 Chapter Close UB10 9LA

project no.	drawing no.	rev	scale	drawn by	date
1846	01		1/500 @ A3	JEP	May 2021

revisions
drawing title
Site Plan
Existing

HUNTER
PRICE