




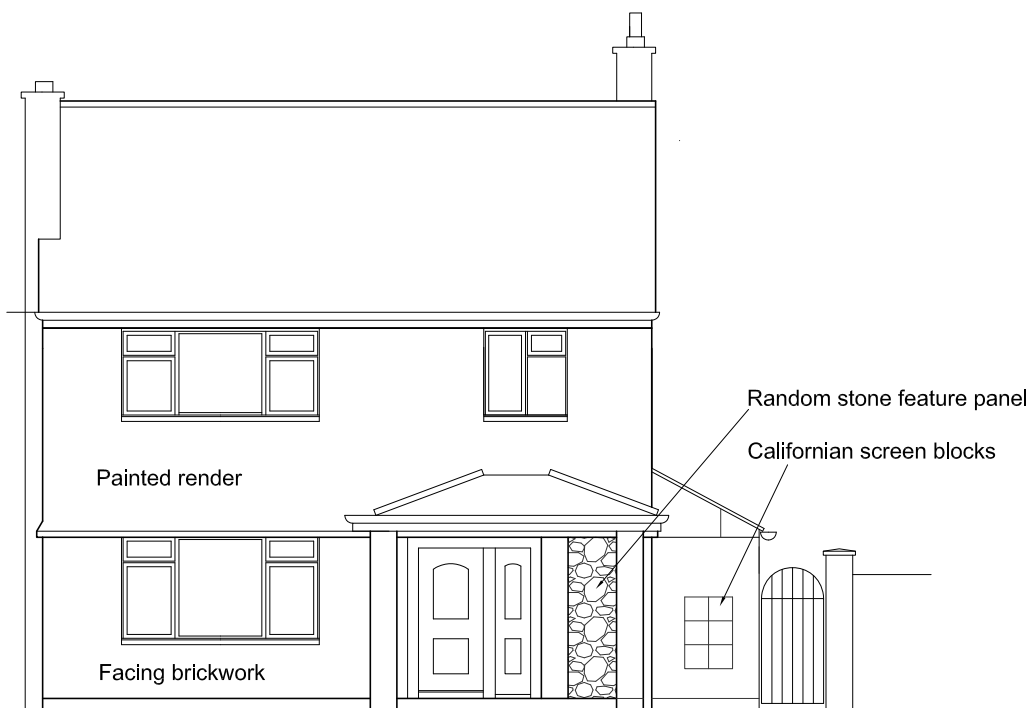


FRONT ELEVATION EXISTING

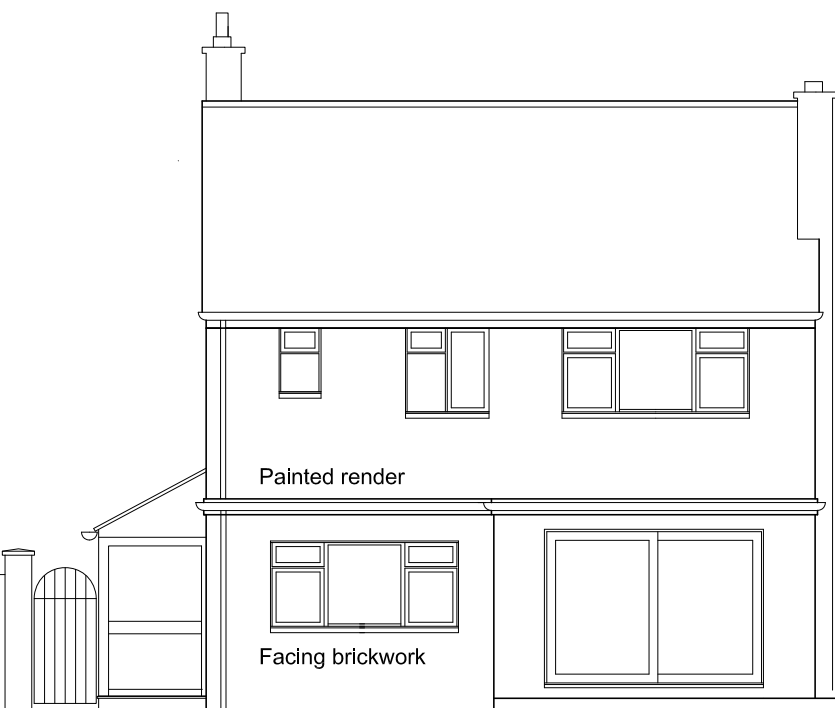


REAR ELEVATION EXISTING

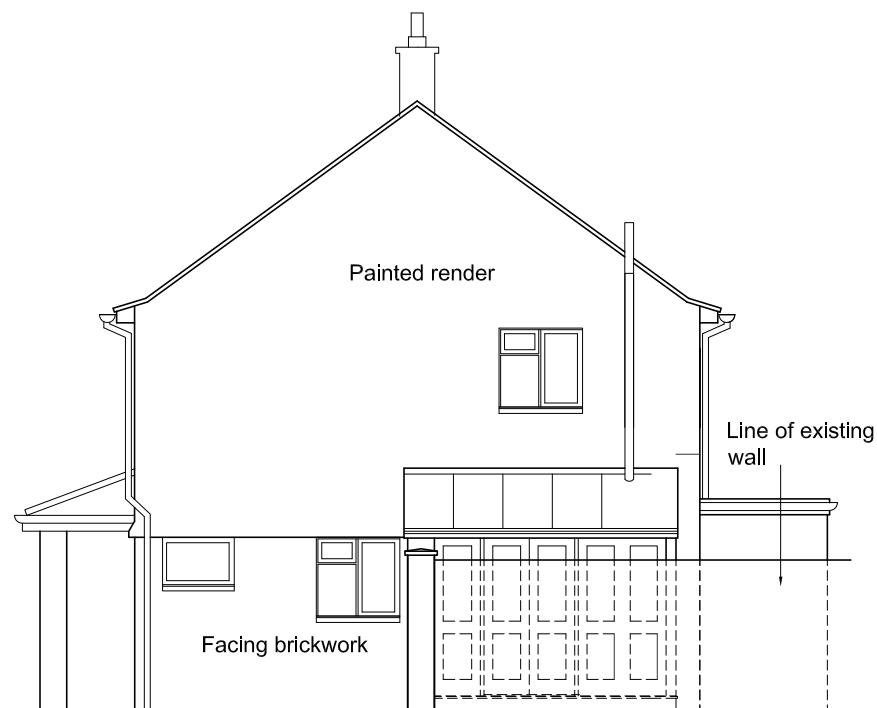

SIDE ELEVATION EXISTING

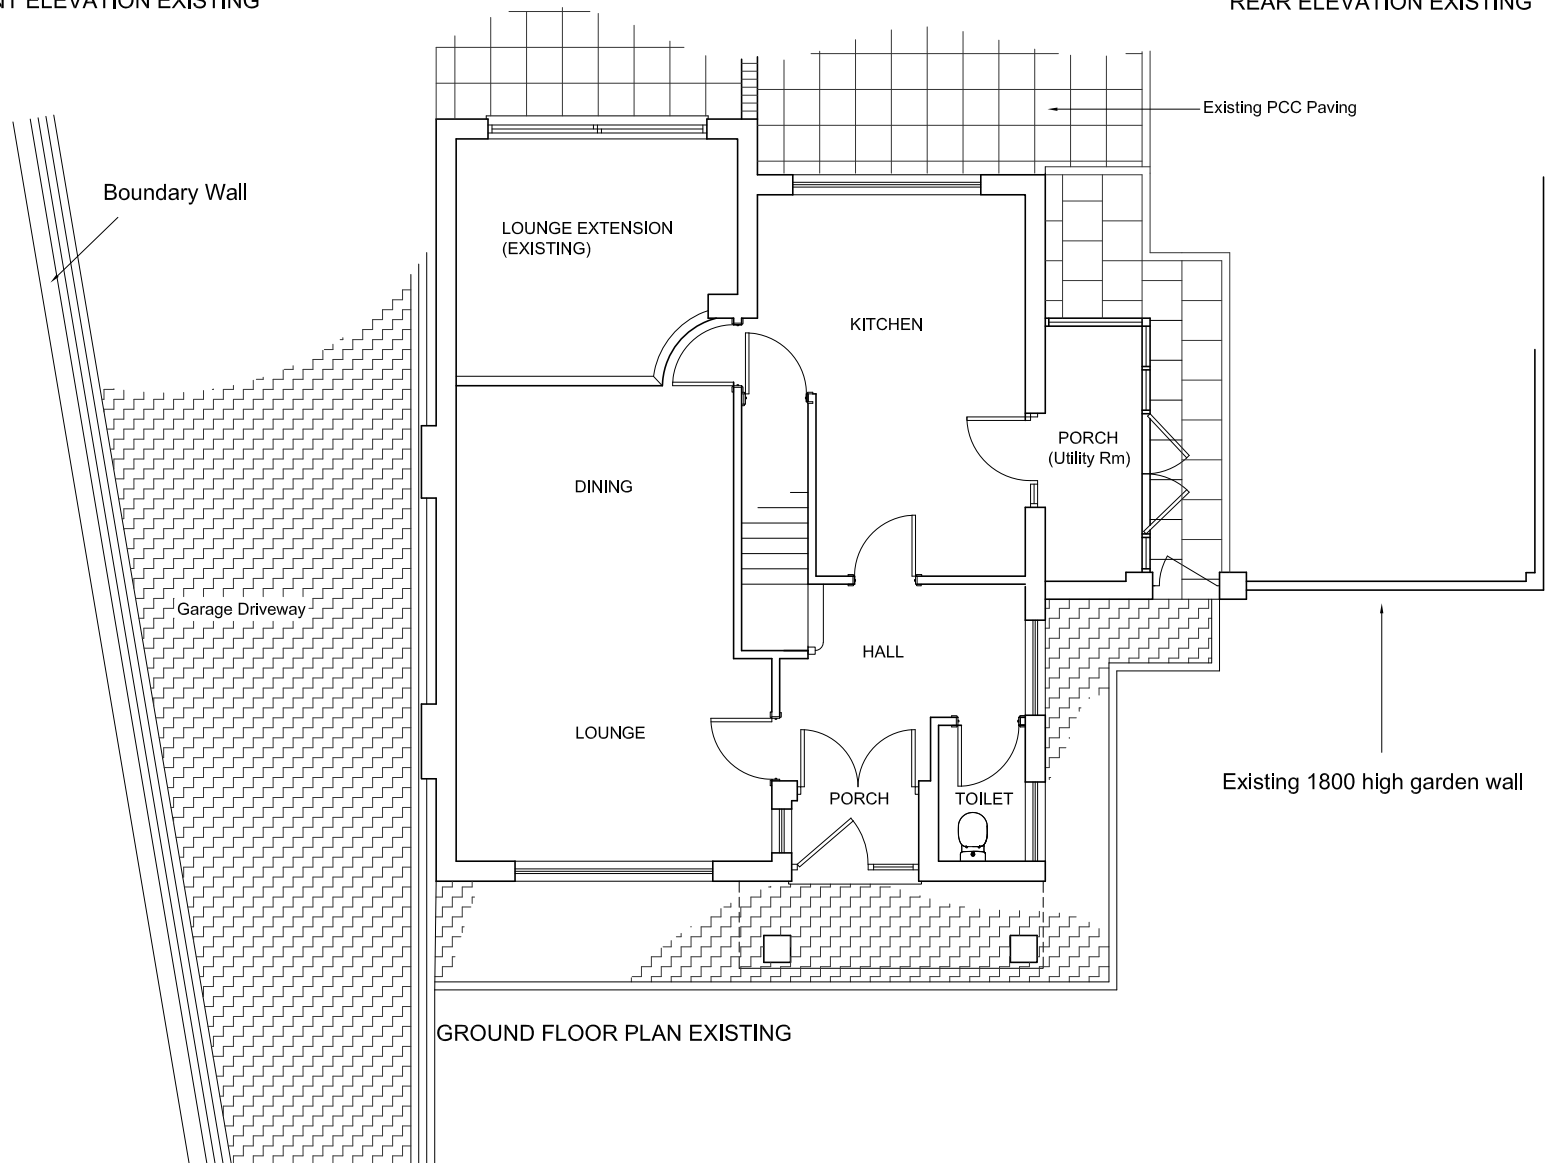

GROUND FLOOR PLAN EXISTING

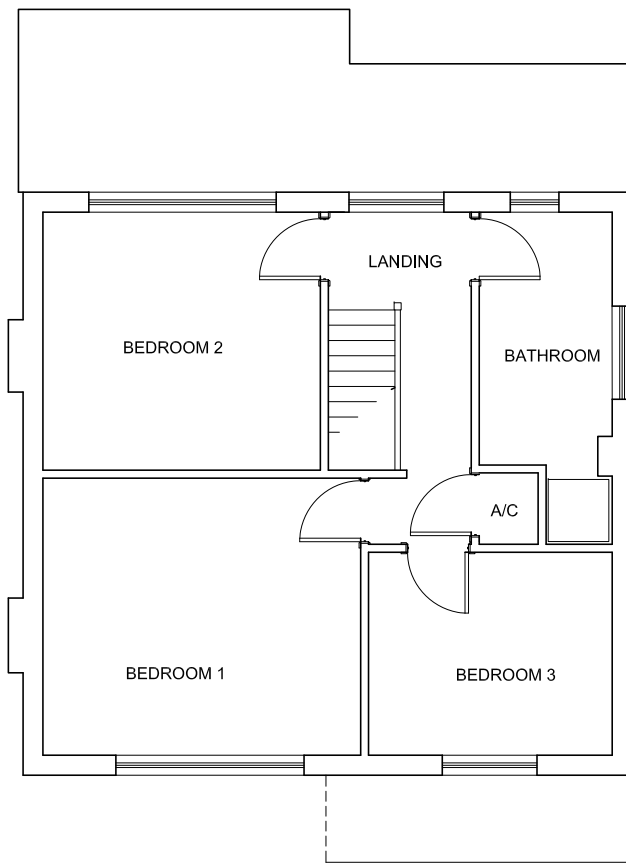

FIRST FLOOR PLAN EXISTING

- all dimensions to be checked on site
- to be read with all contract documentation
- any discrepancies to be reported to the contract administrator
- do not scale - if in doubt ask

drawing status

PLANNING

HUNTER PRICE Ltd
Chartered Architects
15 Oxlease Meadows
Romsey, SO51 7AB
tel: 07771 782 485
e mail: j.price@hparchitects.co.uk

project title
Mrs R. Milsom
G. F. Extension
2 Chapter Close UB10 9LA

project no. 1846 drawing no. 03 rev scale 1/100 @ A3 drawn by JEP date May 2021

revisions

drawing title
Plans & Elevations
Existing

HUNTER
PRICE