


FRONT ELEVATION PROPOSED

Concrete pantiles to match existing roof  
Random stone panel to match existing  
Facing brickwork to match existing house

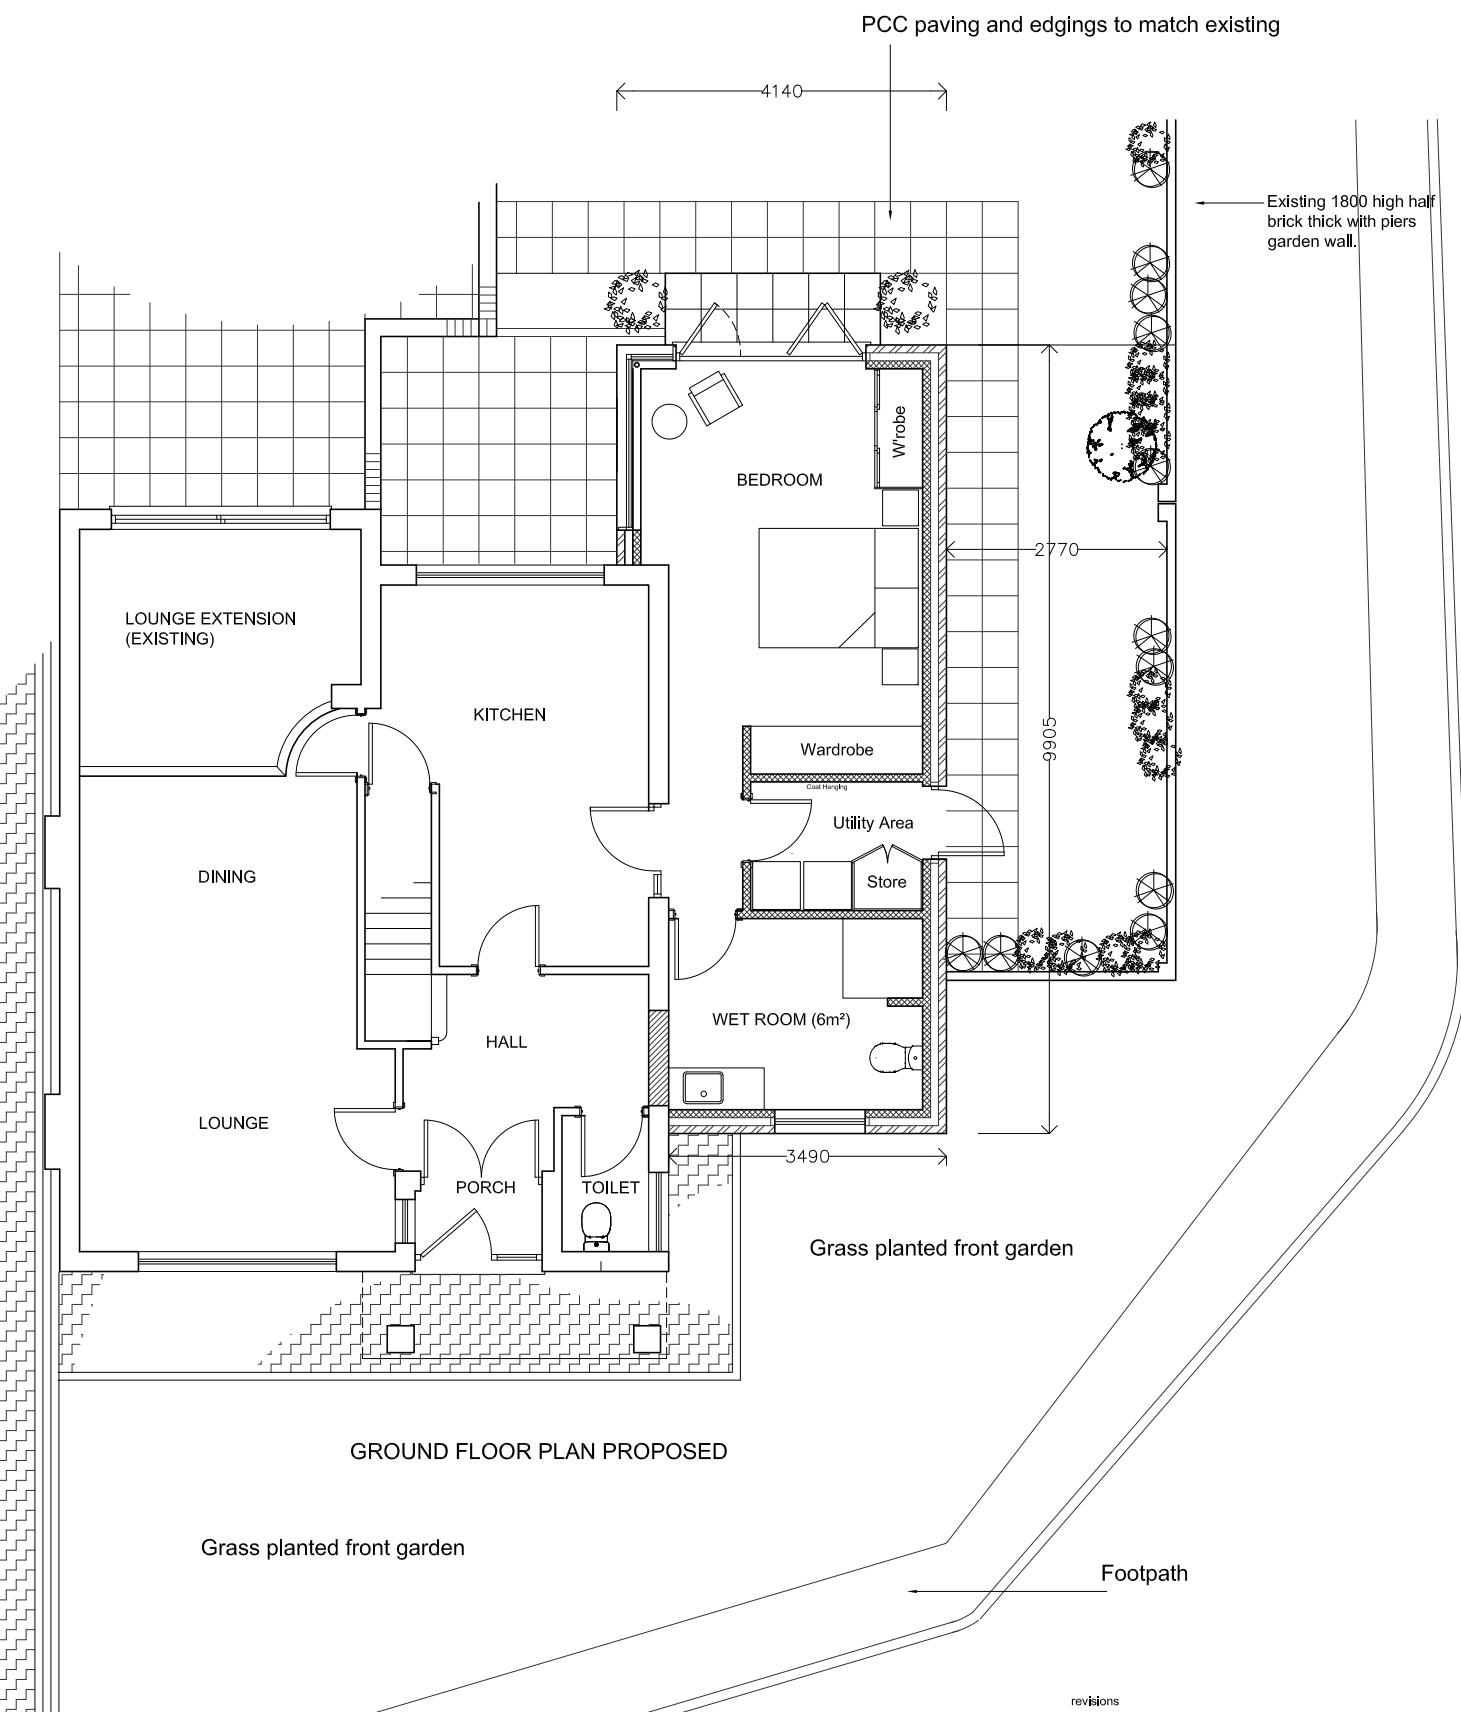

GROUND FLOOR PLAN PROPOSED

Grass planted front garden

revisions

drawing title

Plans & Front Elevation  
Proposed

date

HUNTER  
PRICE

- all dimensions to be checked on site  
- to be read with all contract documentation  
- any discrepancies to be reported to the contract administrator  
- do not scale - if in doubt ask

drawing status  
PLANNING

HUNTER PRICE Ltd  
Chartered Architects  
15 Oxlease Meadows  
Romsey, SO51 7AB  
tel: 07771 782 485  
e mail: j.price@hparchitects.co.uk

project title  
Mrs R. Milsom  
G. F. Extension  
2 Chapter Close UB10 9LA  
project no. 1846 drawing no. 04 rev. scale 1/100 @ A3  
drawn by JEP date May 2021