



Note: This Drawing is for planning purpose and should not be used for construction.
All dimensions should be confirmed on site and any deviation should be reported back to designer.


R: Painted Render

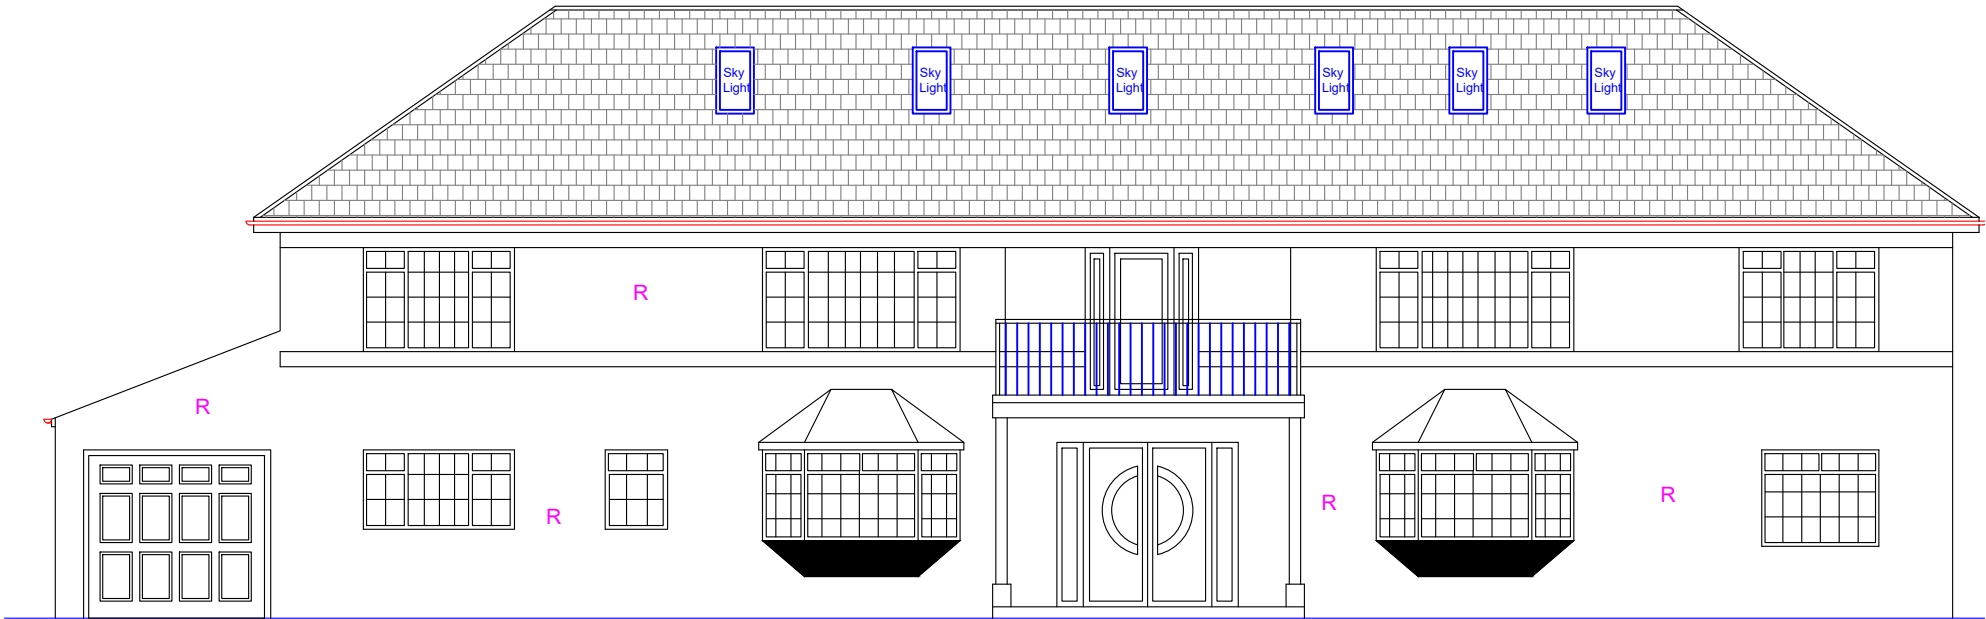


Existing Front Elevation

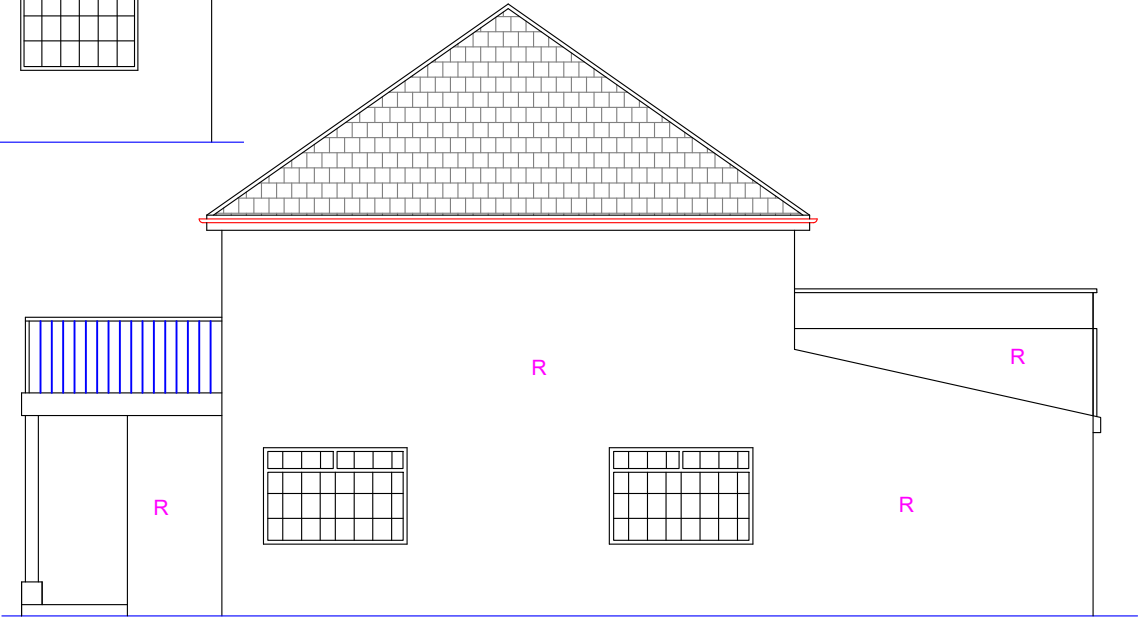

Existing Side Elevation (RHS)

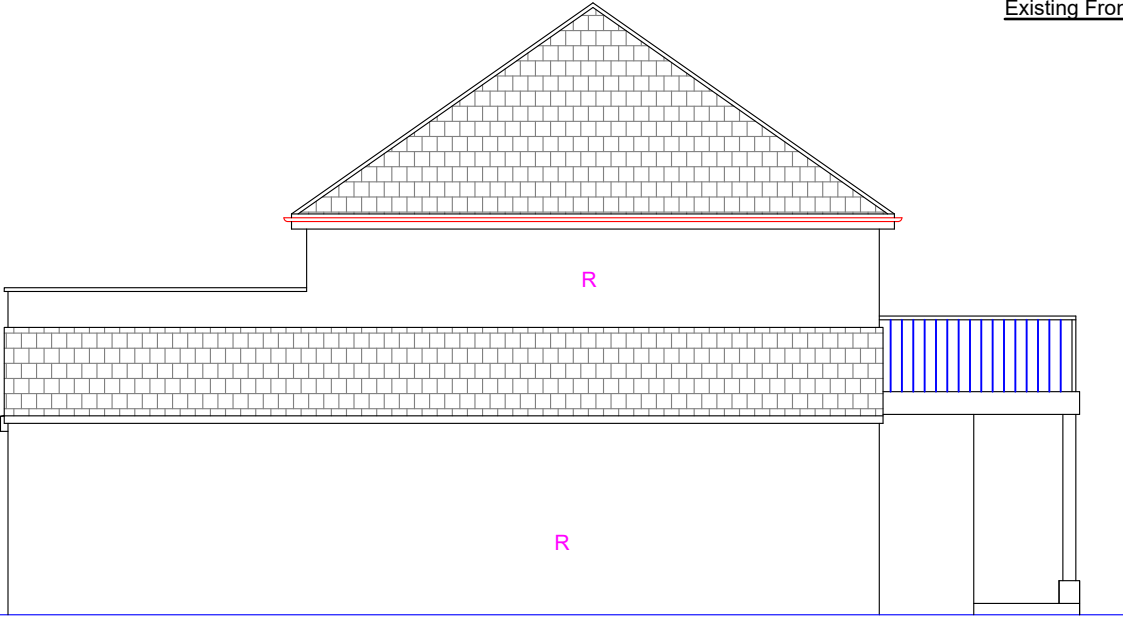

Existing Side Elevation (LHS)

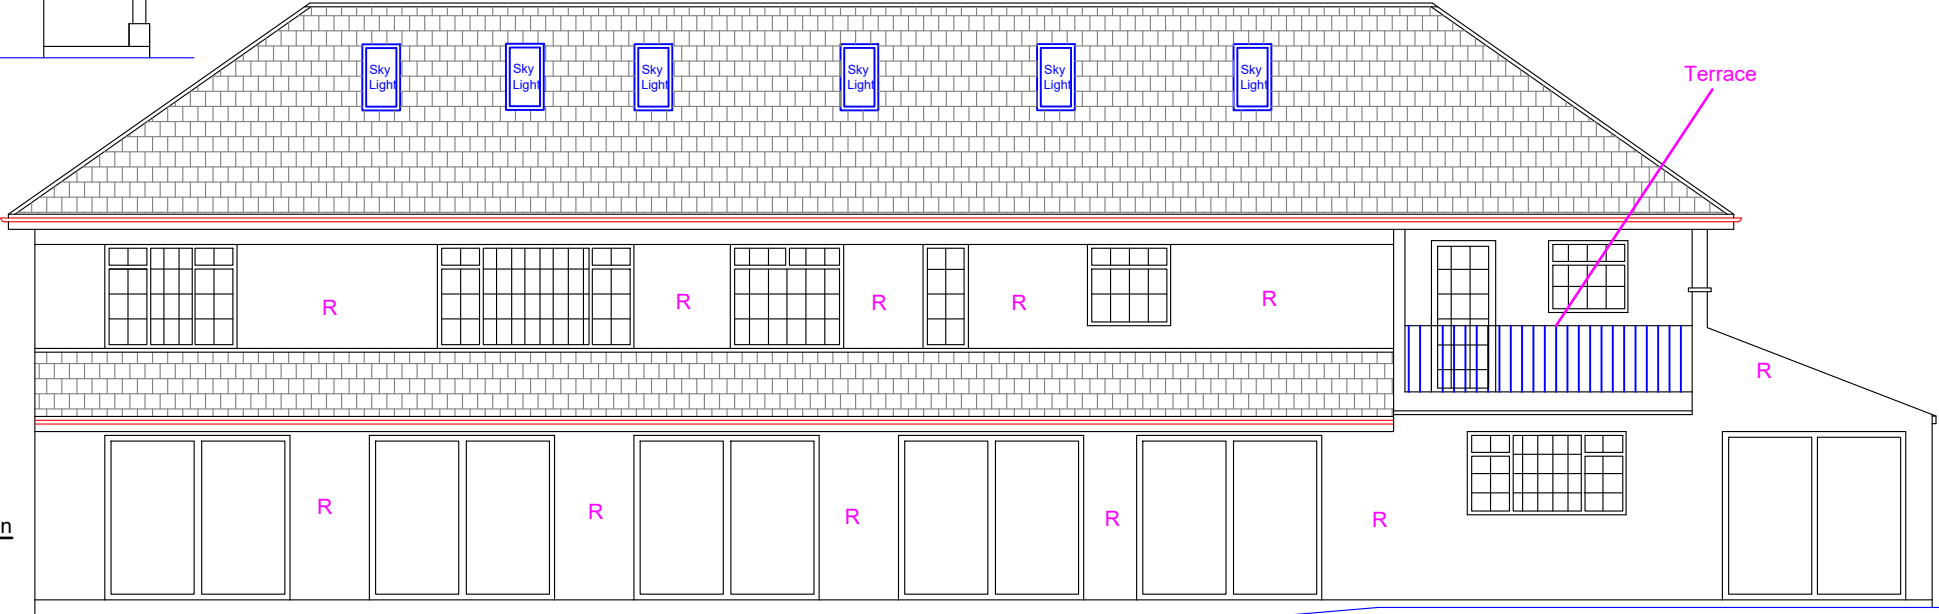

Existing Rear Elevation

Proposed Development:

First floor Side & Part rear extensions and rear dormers

Site Address:

44 The Drive
Ickenham
UB10 8AG

Revisions:

Rev	Date	Description
A	29/01/2024	

Drawing Description:

Existing Elevations

Drawing No:

ART/2024/BR44TD/EE

Scale: 1:100
Paper Size: A3
Sheet No: 7 of 11



ART CONSULTANTS (UK) LTD
113 LONG LANE
STANWELL
TW19 7AL
M:07960071377
E: ARTCONSULTANTSUK@GMAIL.COM