



Note: This Drawing is for planning purpose and should not be used for construction.
All dimensions should be confirmed on site and any deviation should be reported back to designer.

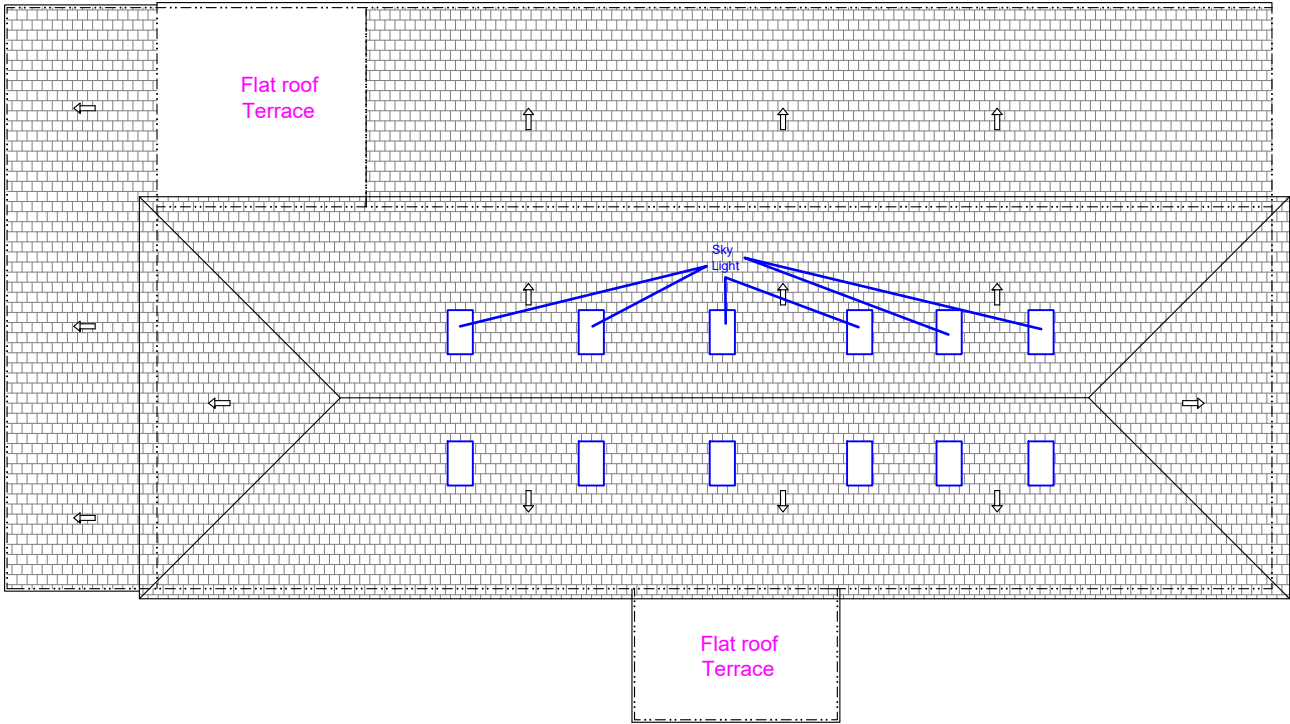

Existing Roof Plan @ 1:150

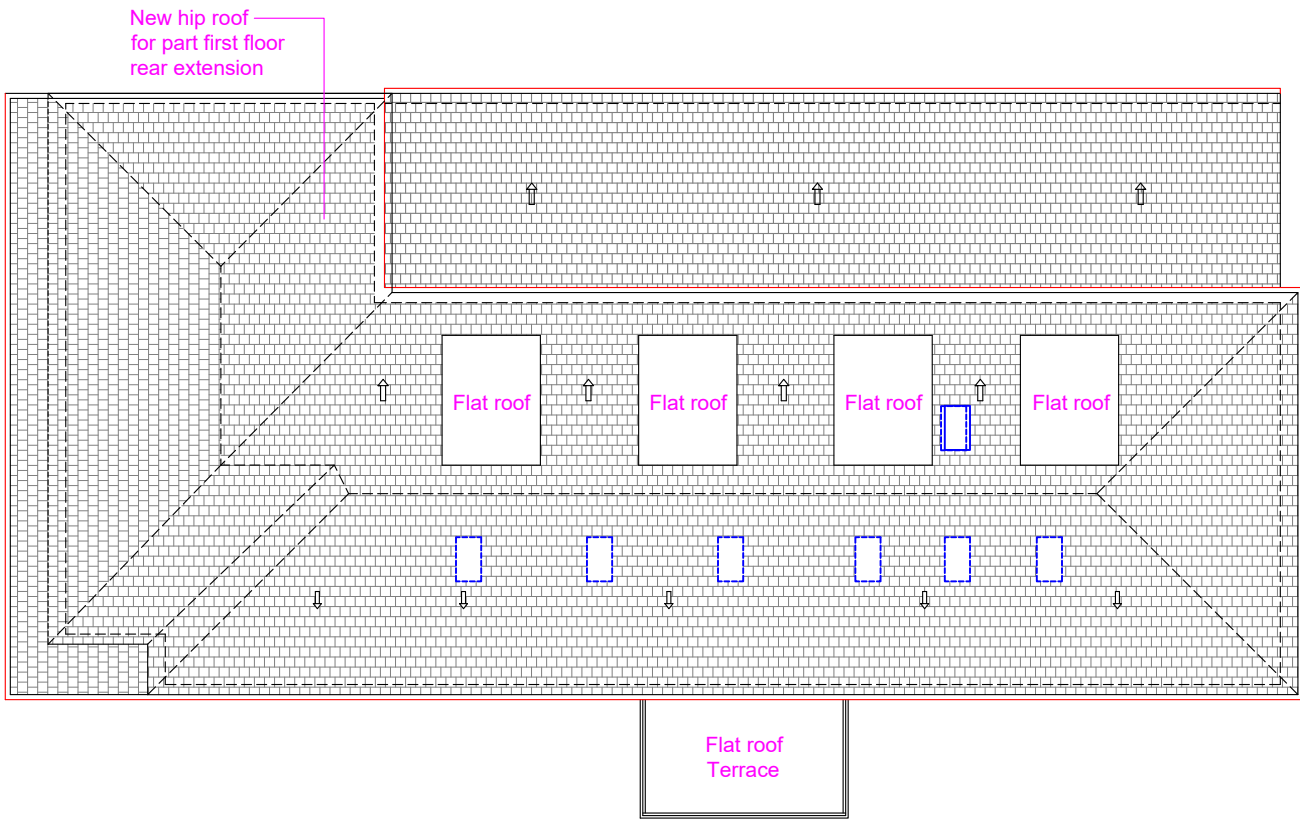

Proposed Roof Plan @ 1:200

Proposed Development:

First floor Side & Part rear extensions and rear dormers

Site Address:

44 The Drive
Ickenham
UB10 8AG

Revisions:

Rev	Date	Description
A	29/01/2024	

Drawing Description:

Existing and proposed roof plans

Drawing No:

ART/2024/FF44TD/RP

Scale: 1:150
Paper Size: A3
Sheet No: 9 of 11



ART CONSULTANTS (UK) LTD
113 LONG LANE
STANWELL
TW19 7AL
M:07960071377
E: ARTCONSULTANTSUK@GMAIL.COM