



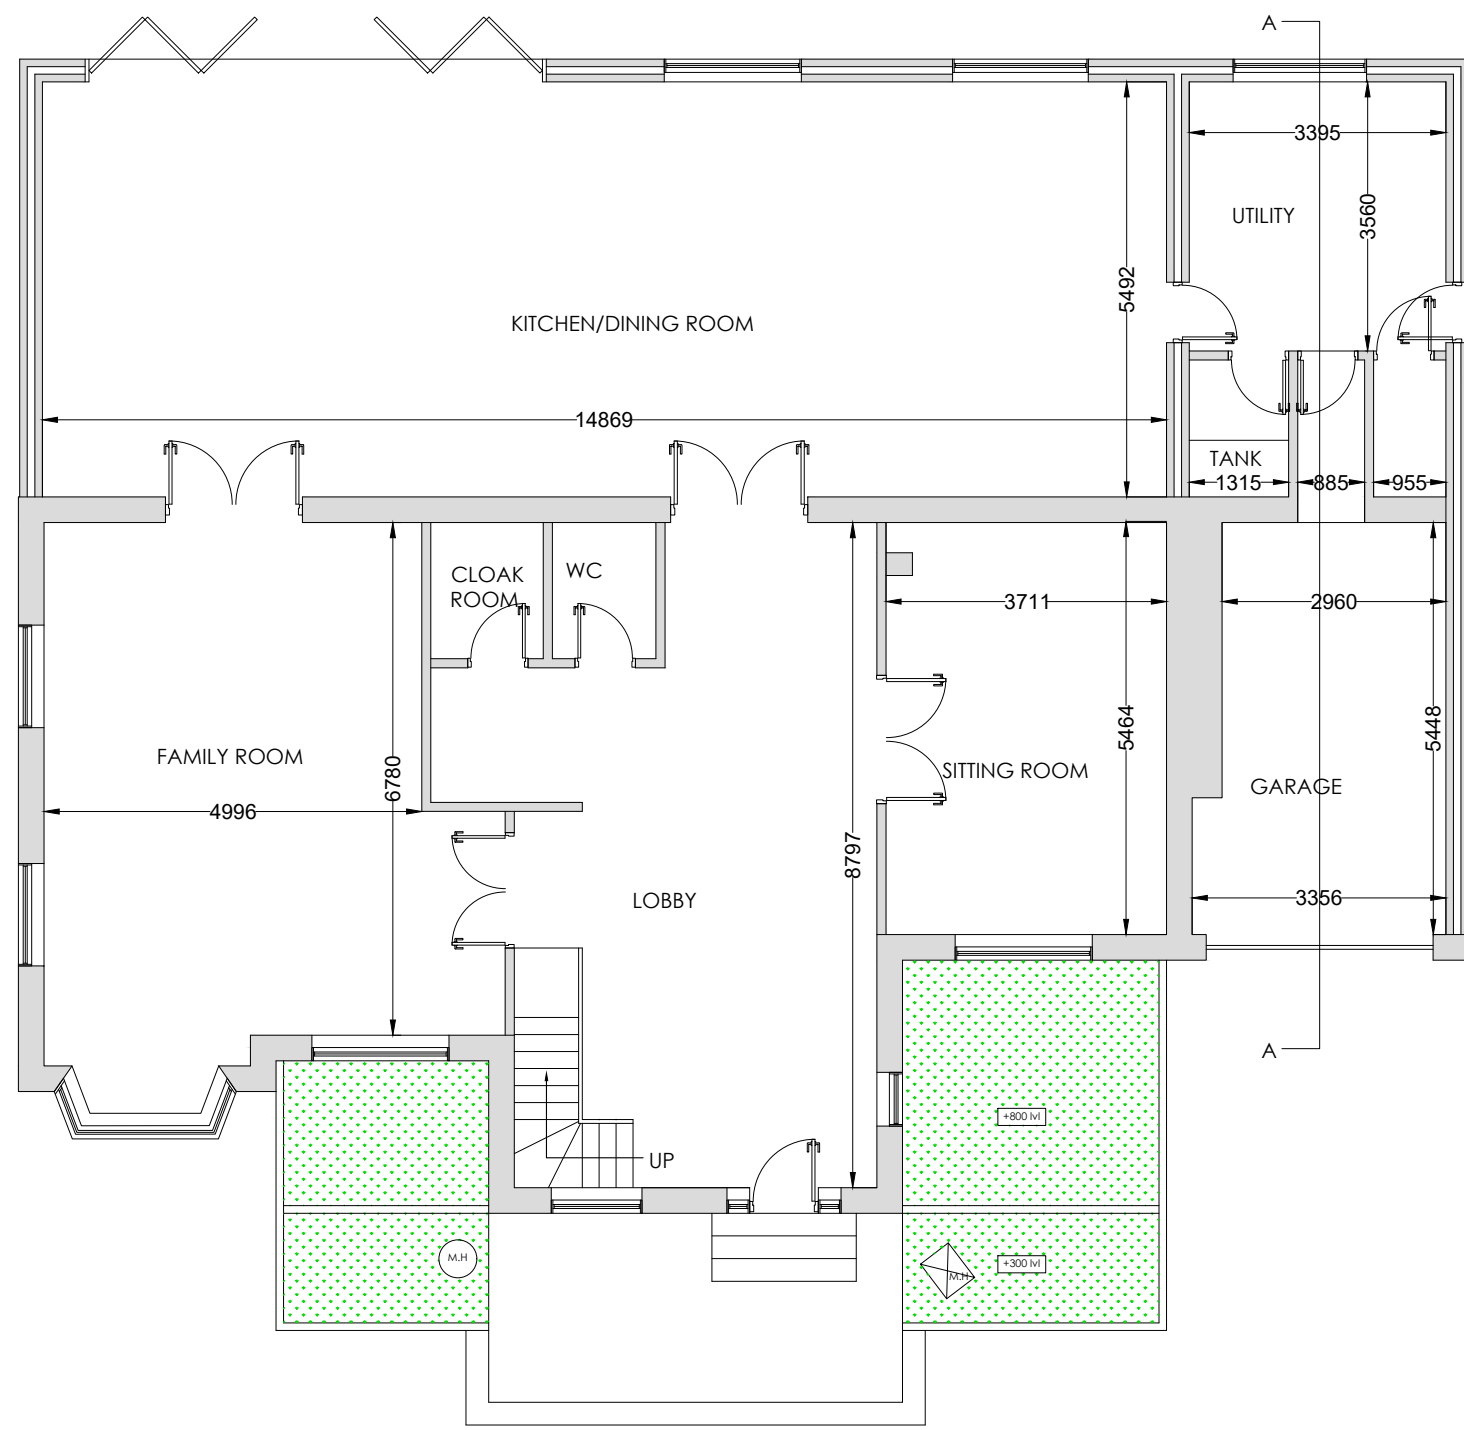


EXISTING GROUND FLOOR PLAN
SCALE 1:100

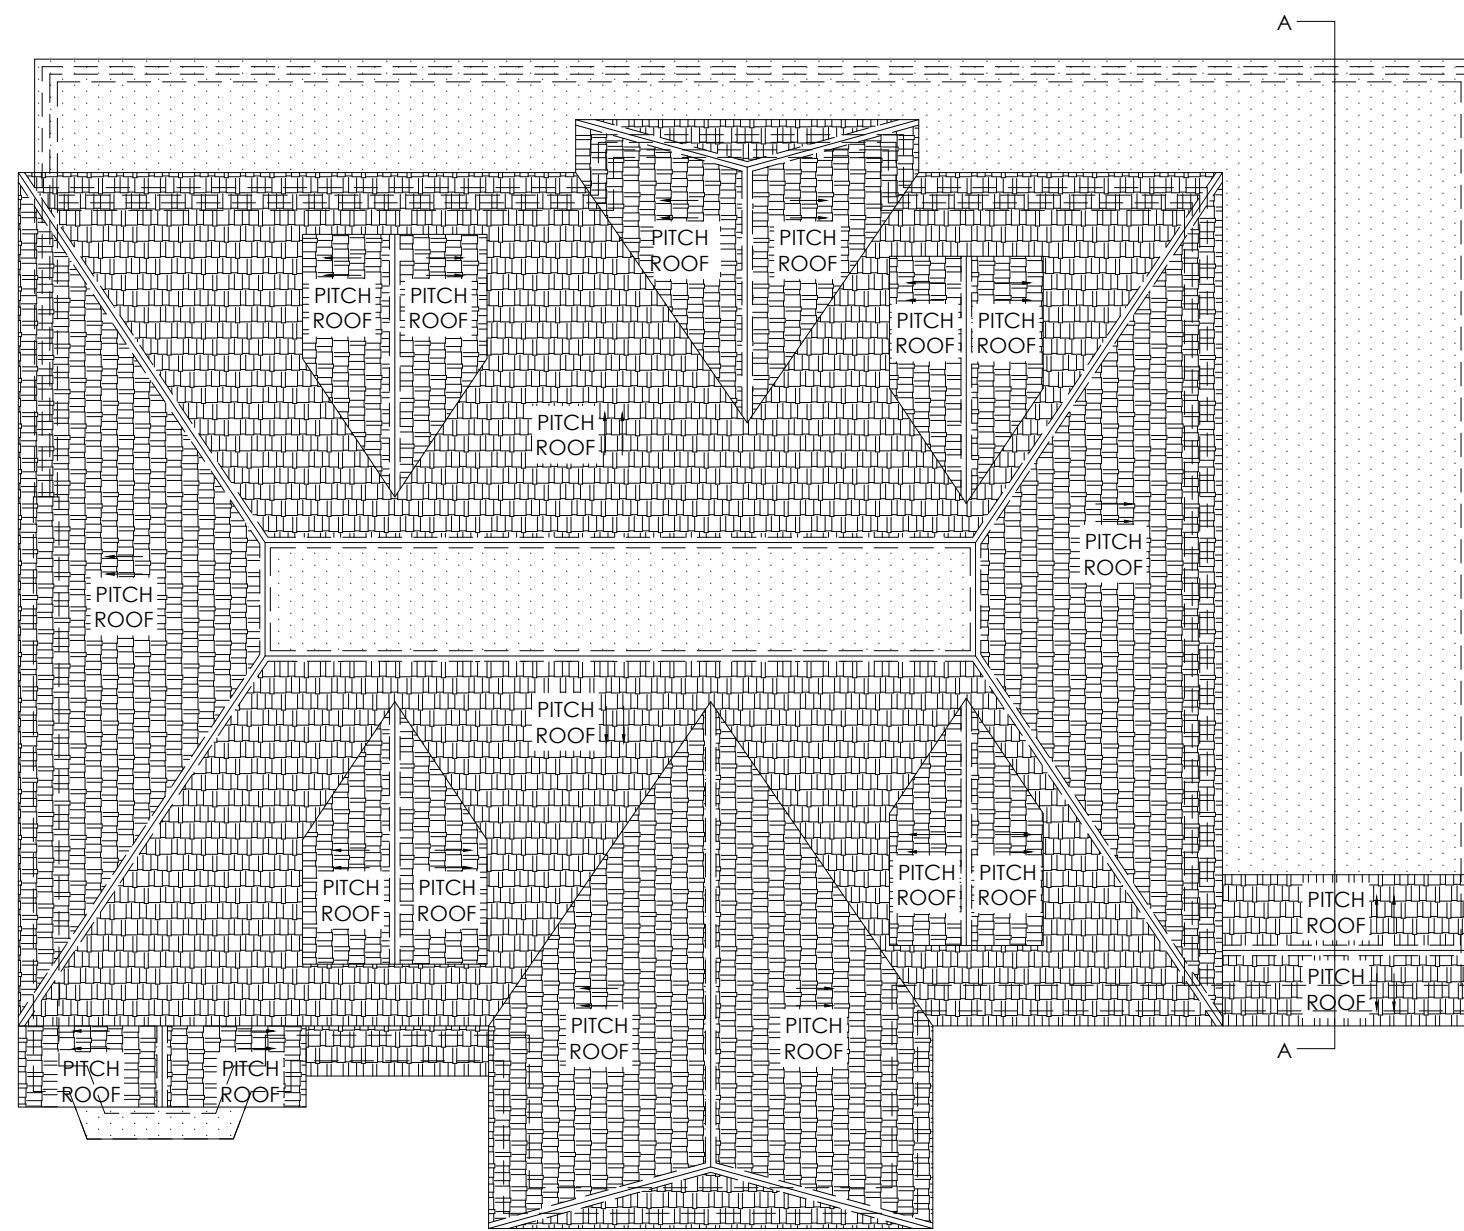


EXISTING ROOF PLAN
SCALE 1:100



LOCATION MAP
SCALE 1:1250

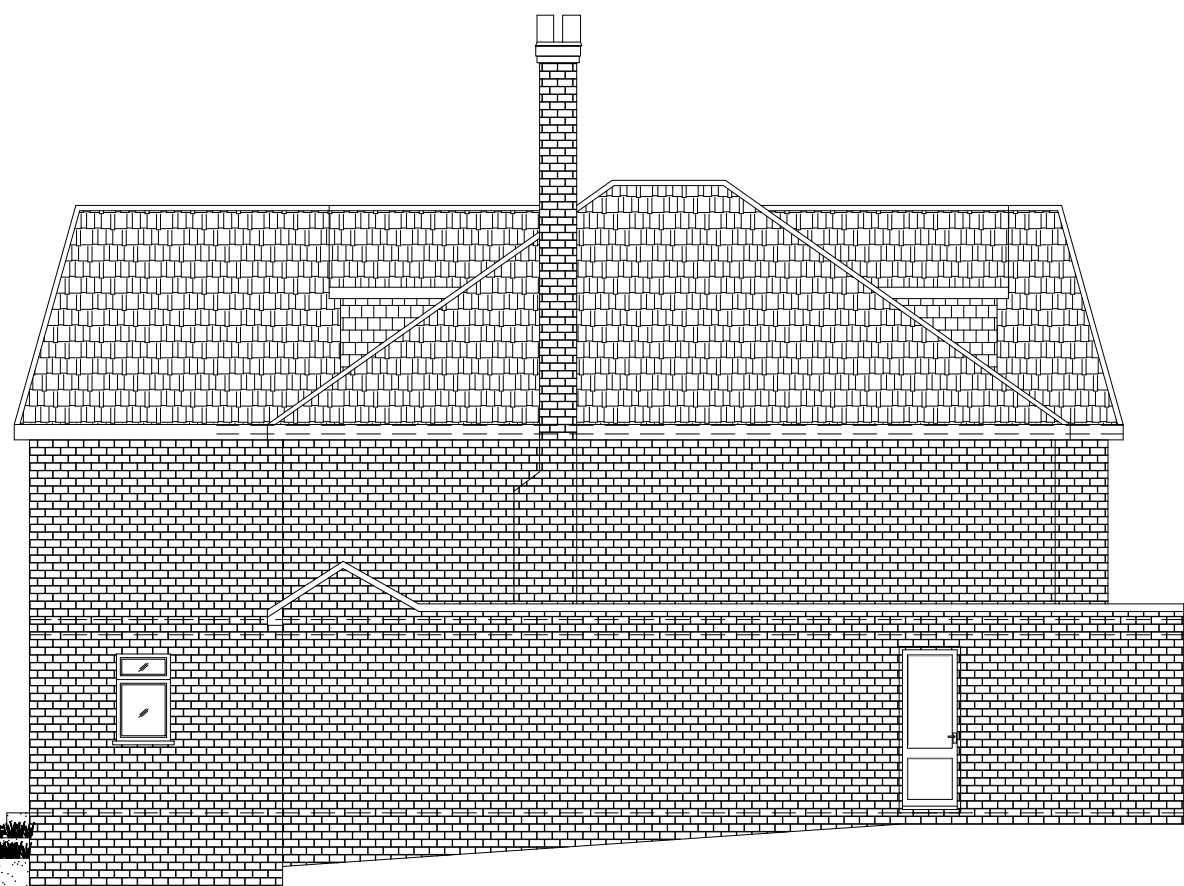

EXISTING SIDE ELEVATION D
SCALE 1:100

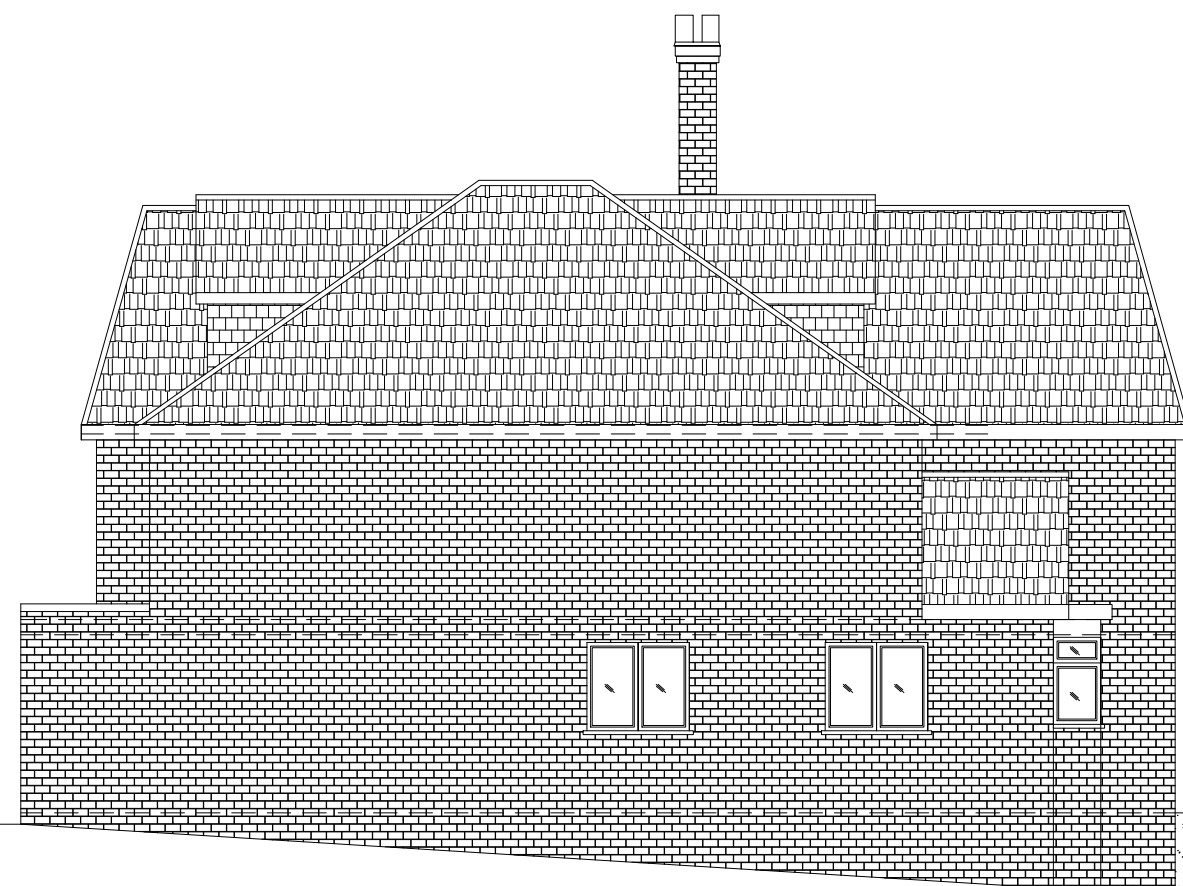


EXISTING SIDE ELEVATION B
SCALE 1:100




EXISTING FRONT ELEVATION A
SCALE 1:100



EXISTING REAR ELEVATION C
SCALE 1:100

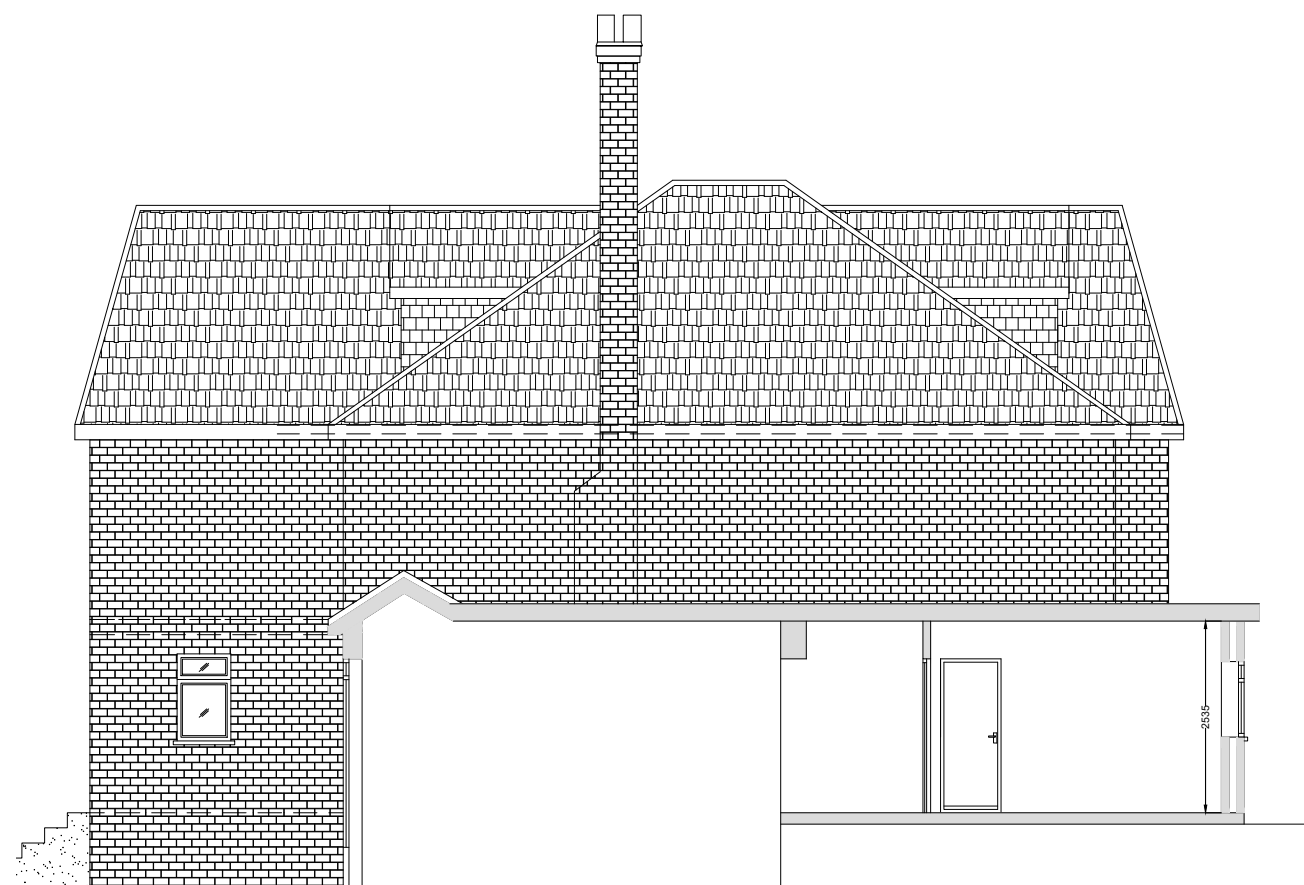

EXISTING CROSS SECTION A-A
SCALE 1:100

 

Do not scale off the drawings (scale only for planning purposes).		Drawn BC	
ARCH/CLIENT —		Checked SP	
Project Title GREENACRE KEWFERRY DRIVE HA6 2NU		Scale 1:100	
Drawing Title EXISTING FLOOR PLAN, ELEVATIONS ,CROSS SECTION AND LOCATION MAP		Size A1	
Project No. 2568	Drawing No. PG-01	Rev. B	