



PROPOSED GROUND FLOOR PLAN
SCALE 1:50

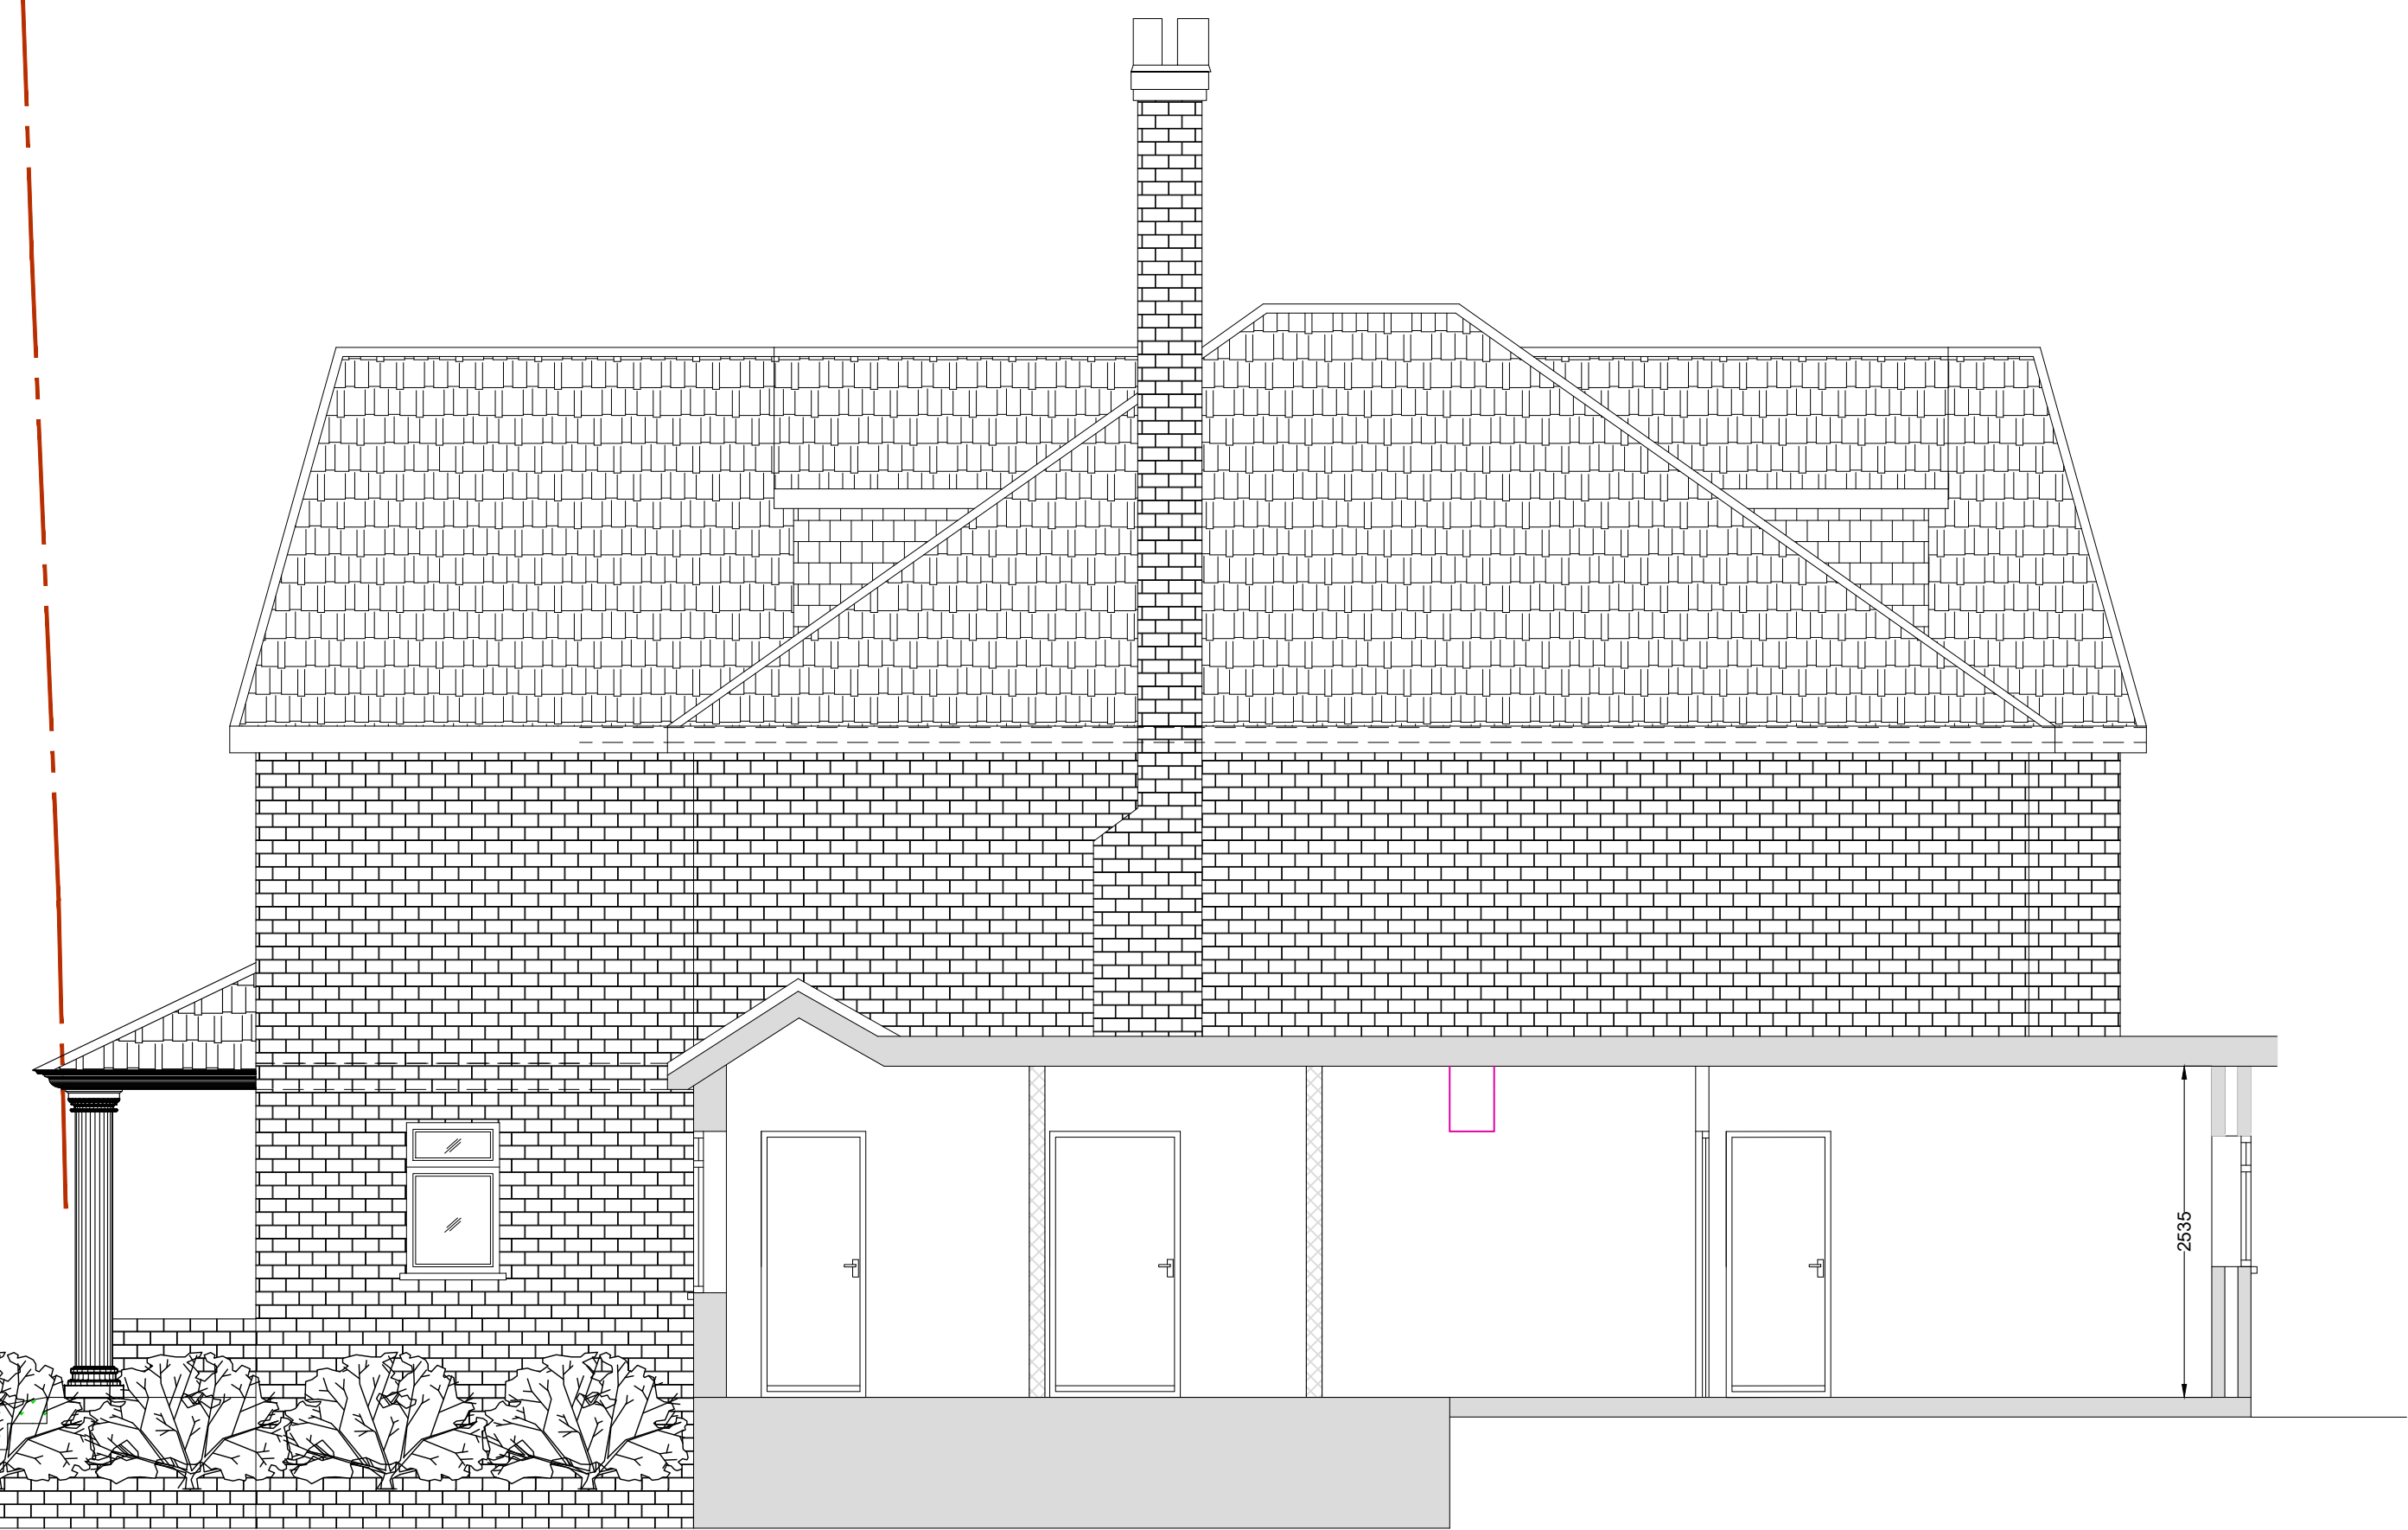

PROPOSED CROSS SECTION A-A
SCALE 1:50

Demolition line

 

Do not scale off the drawings (scale only for planning purposes).		ARCH/CLIENT		Drawn BC	
Project Title		GREENACRE KEWFERRY DRIVE HA6 2NU		Checked SP	
Drawing Title		PROPOSED FLOOR AND CROSS SECTION A-A		Scale 1:50 Size A1	
Project No. 2568		Drawing No. PG-02		Rev. A	