



PROPOSED GROUND FLOOR PLAN
SCALE 1:50

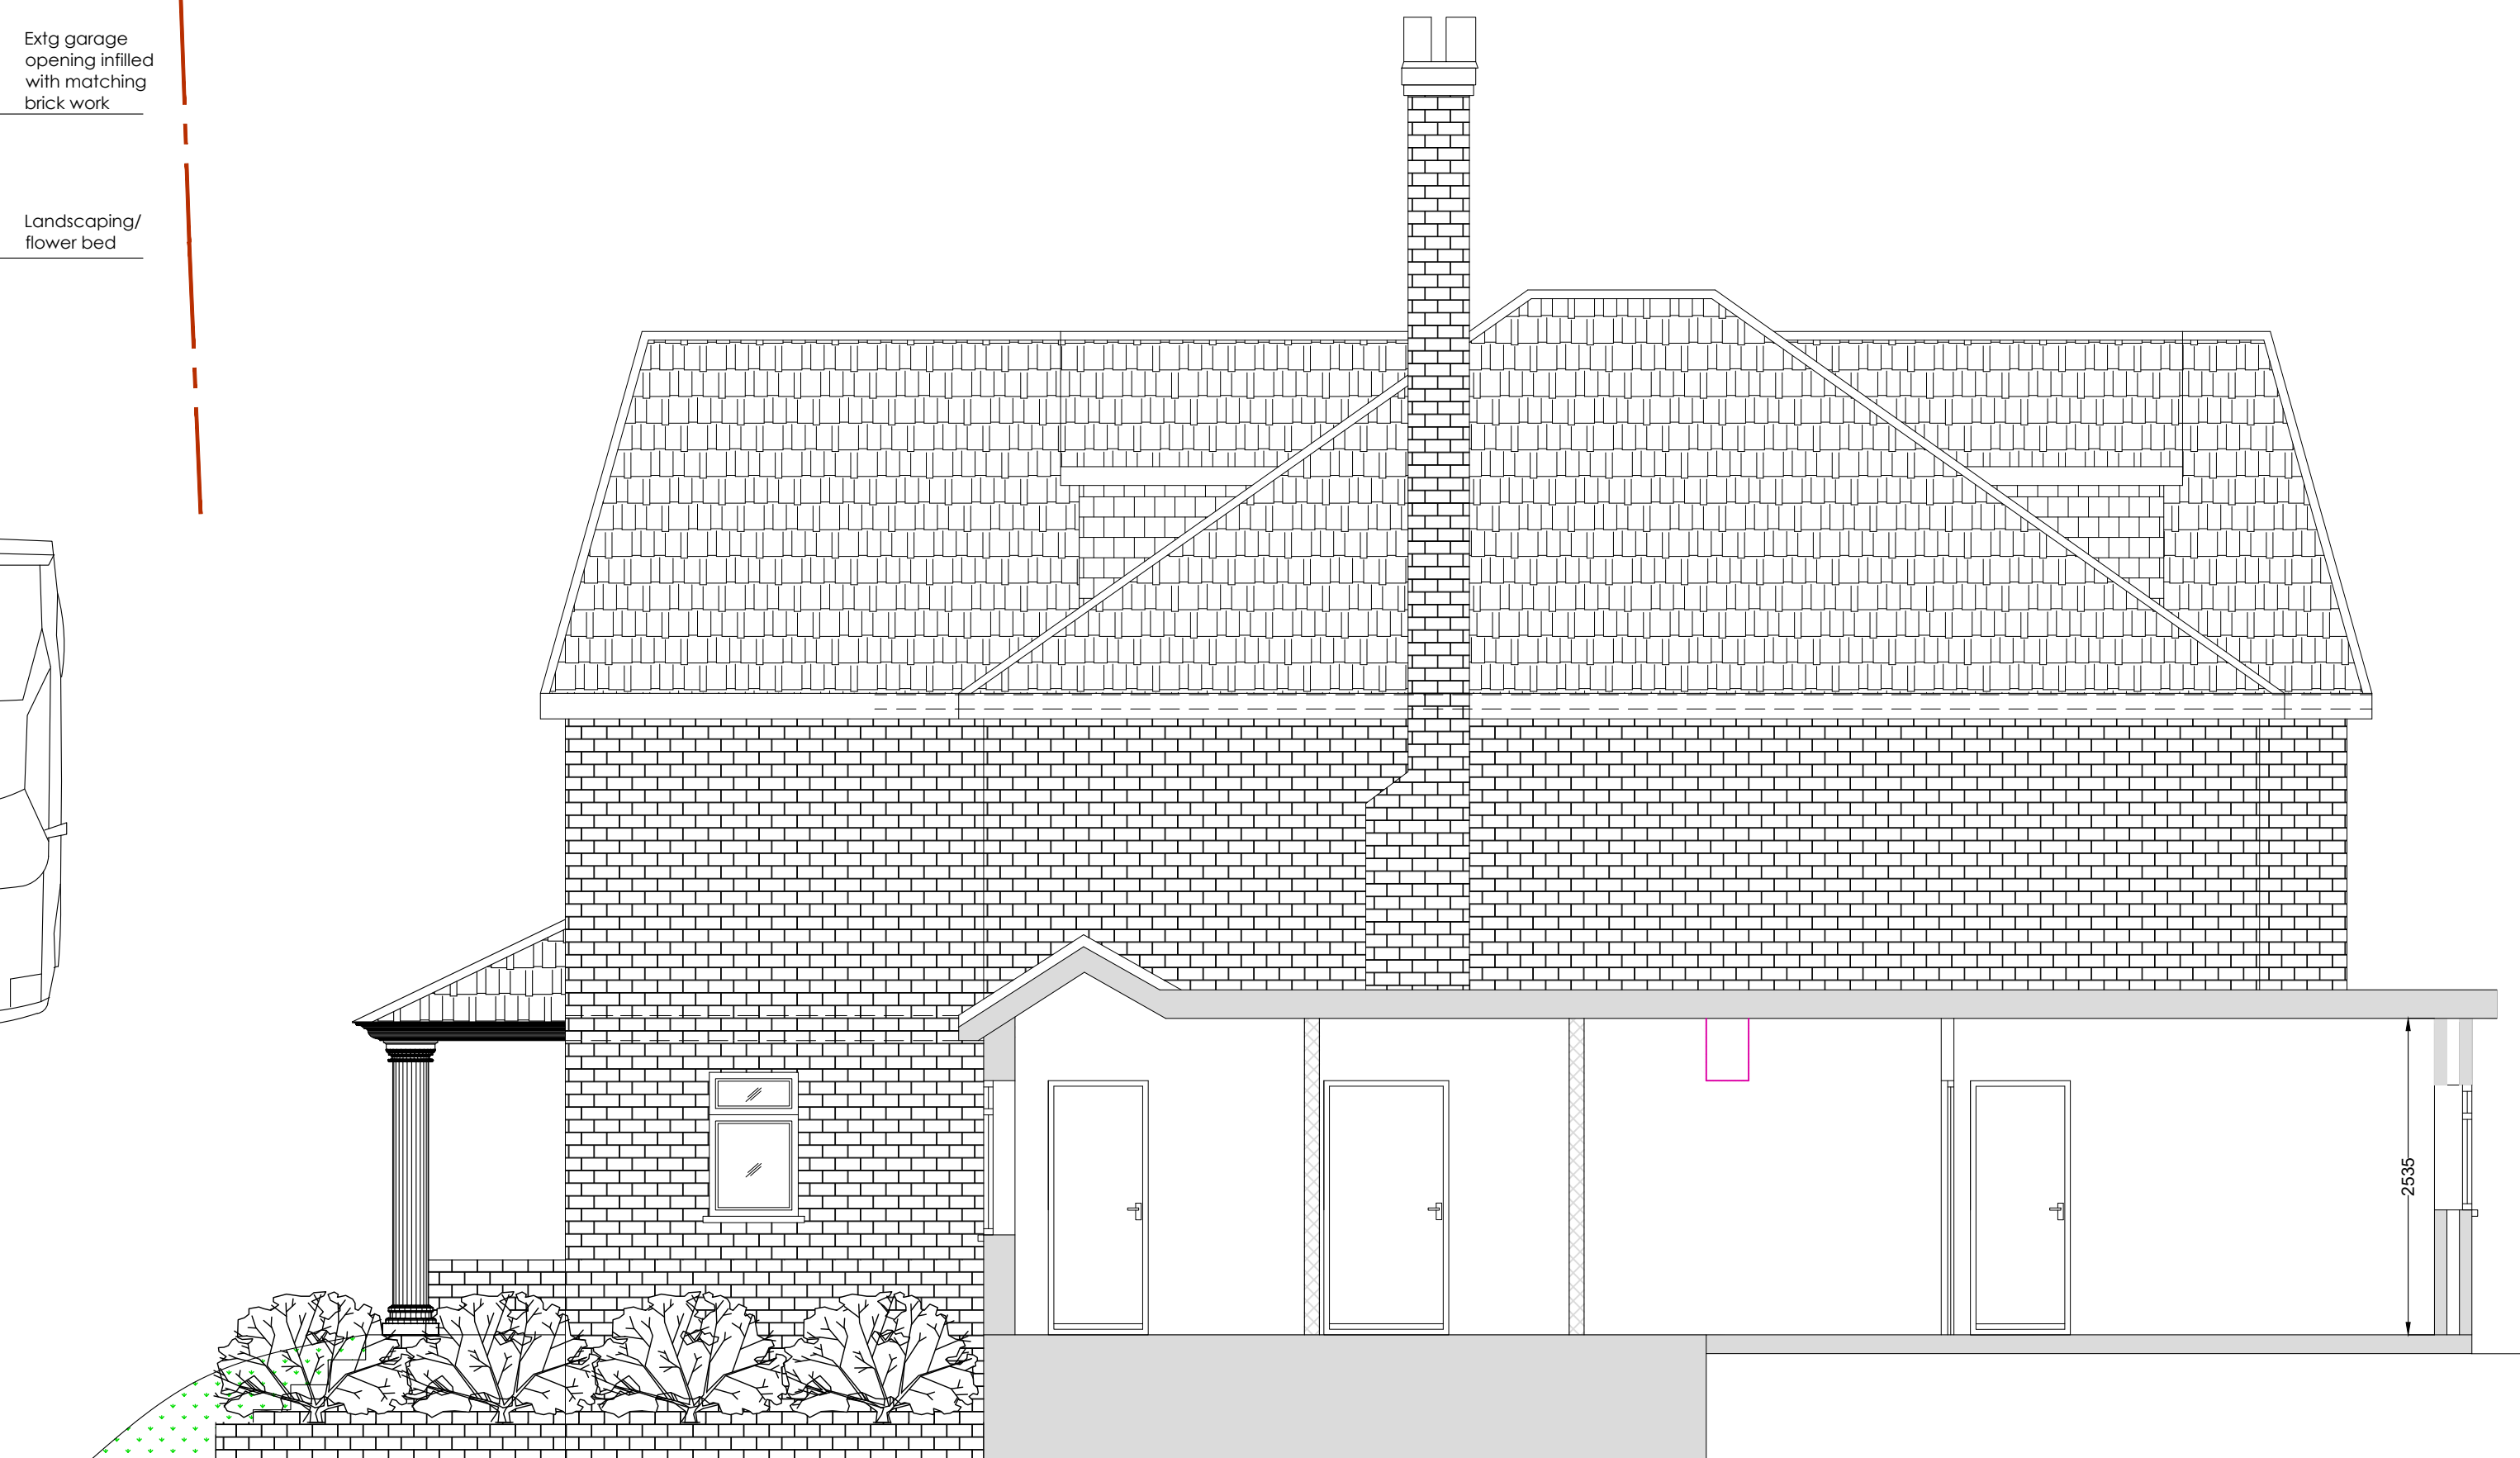

PROPOSED CROSS SECTION A-A
SCALE 1:50

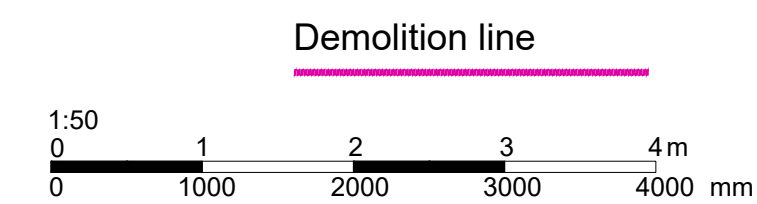

Do not scale off the drawings (scale only for planning purposes).		ARCH/CLIENT		Drawn BC	
Project Title GREENACRE KEWFERRY DRIVE HA6 2NU		Checked SP		Size A1	
Drawing Title PROPOSED FLOOR AND CROSS SECTION A-A		Scale 1:50		Rev. B	
Project No. 2568		Drawing No. PG-02			

