



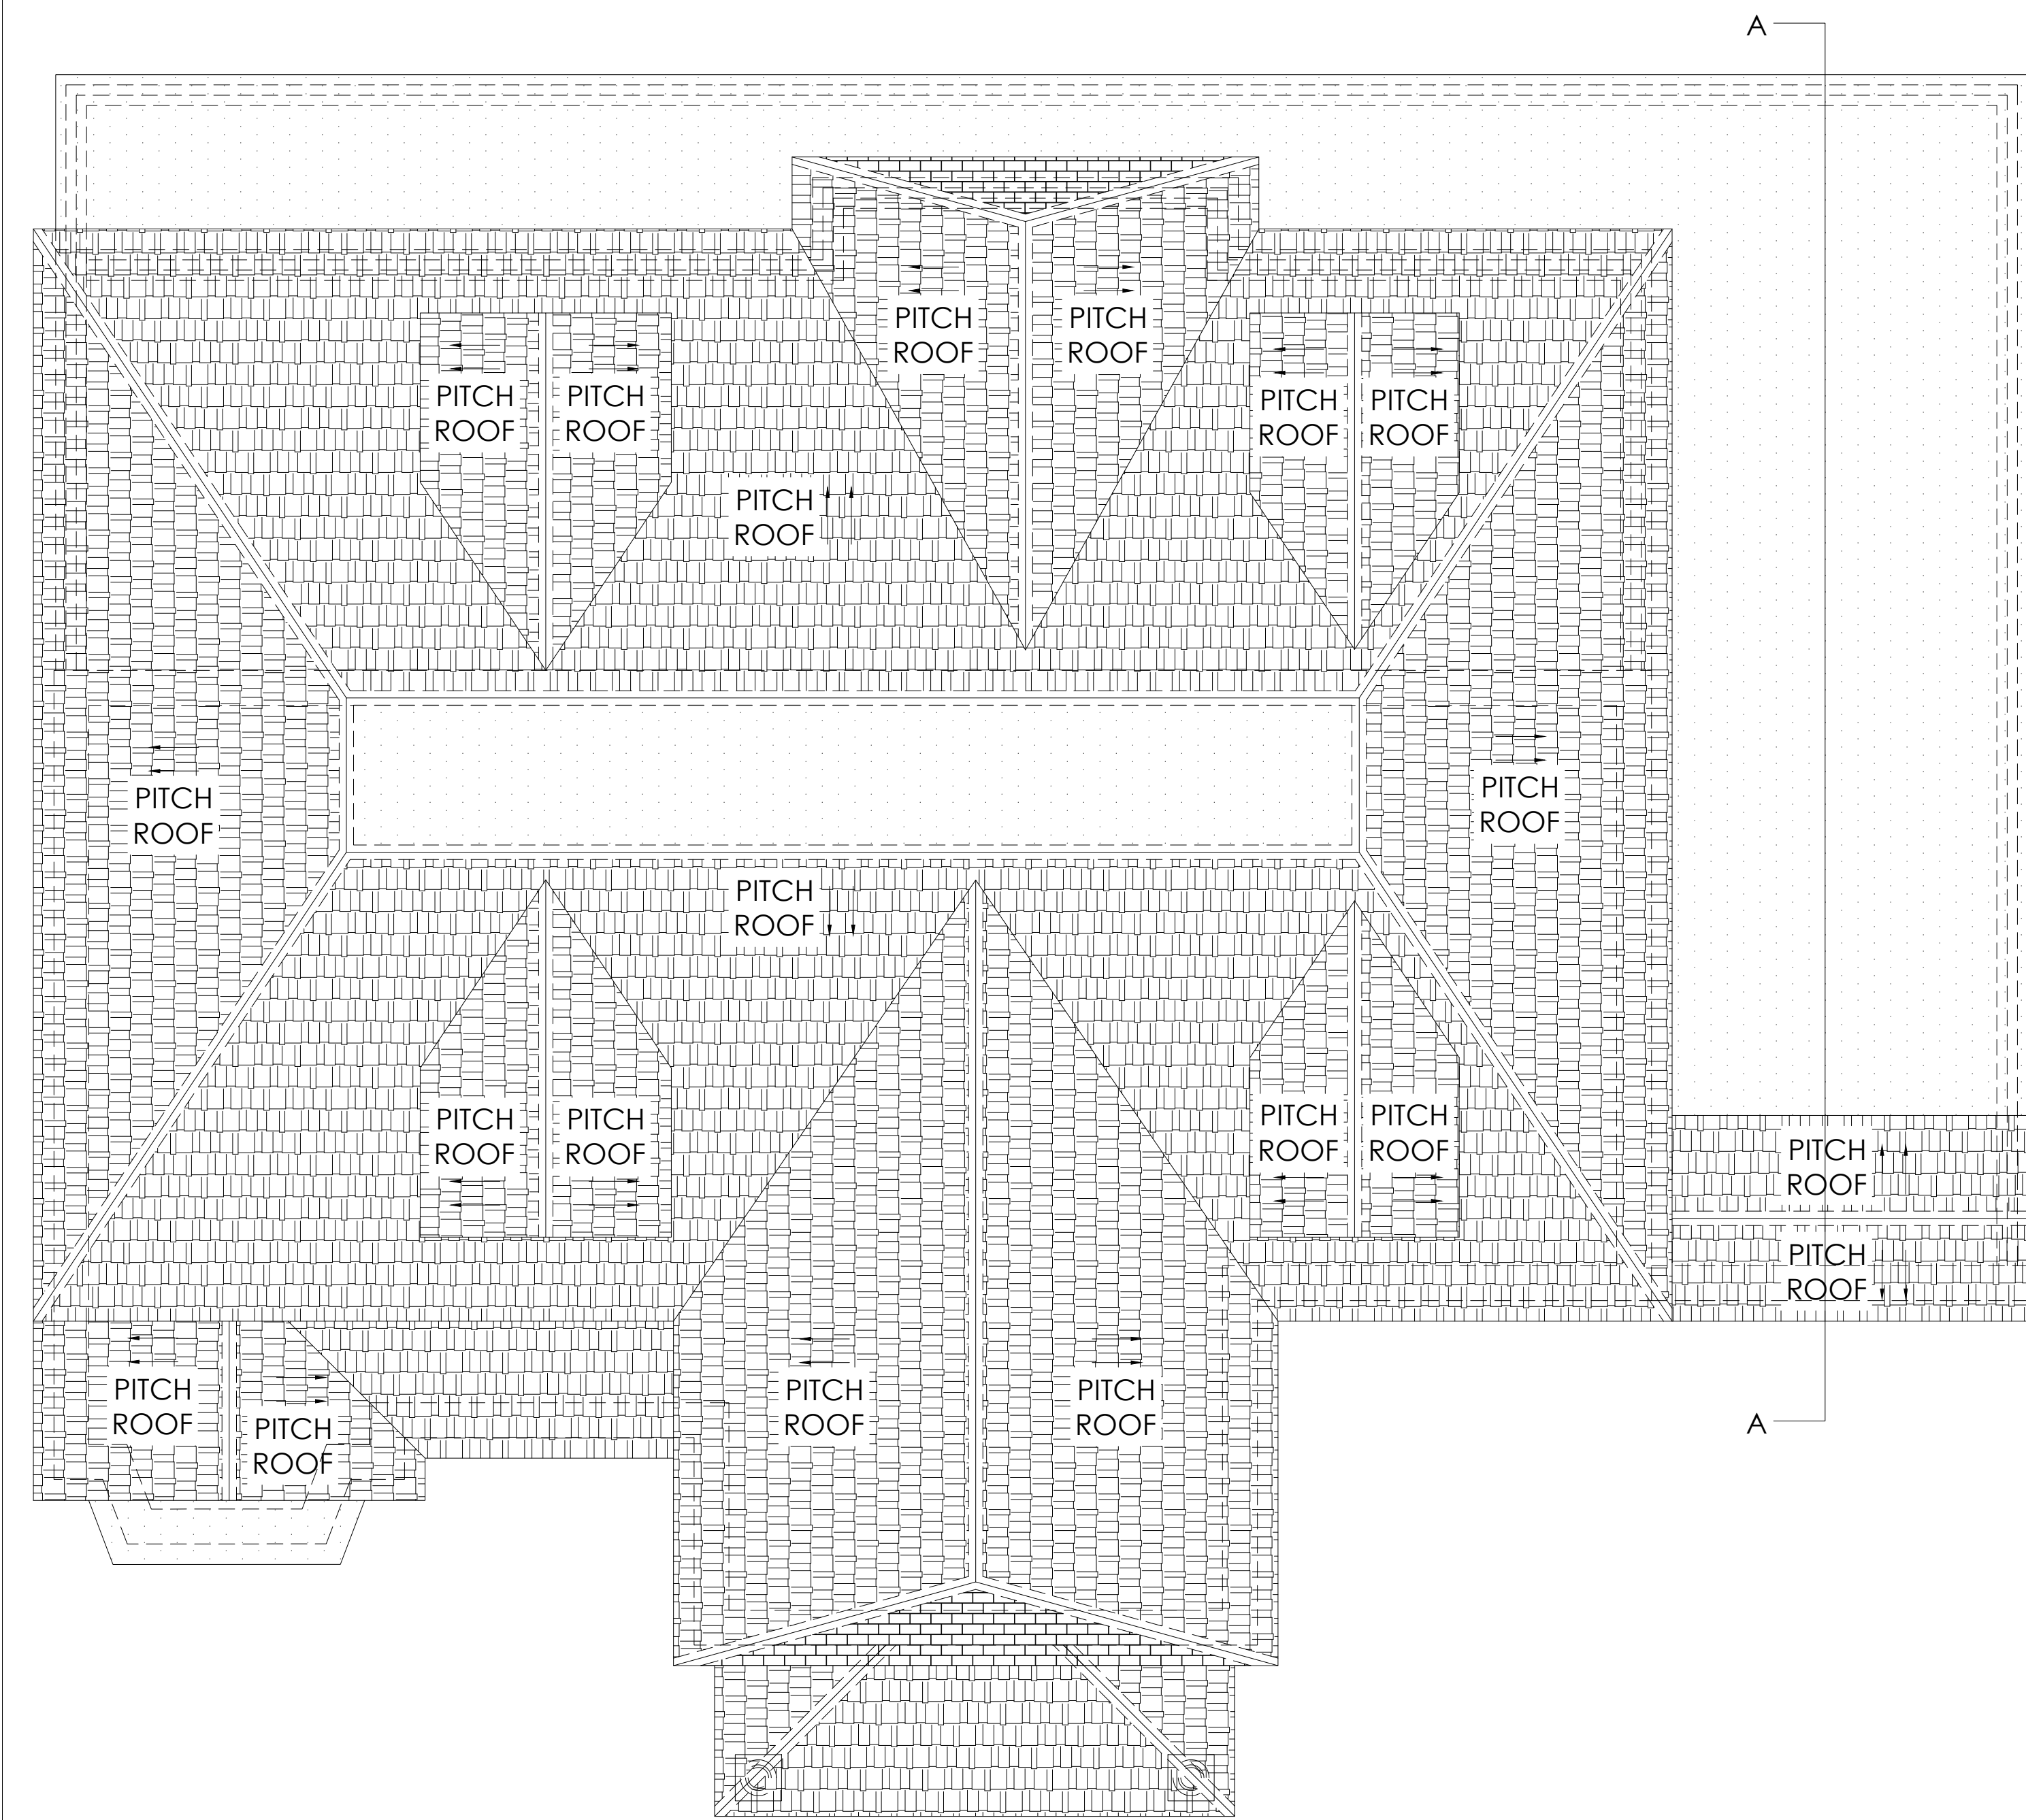


PROPOSED ROOF PLAN
SCALE 1:50

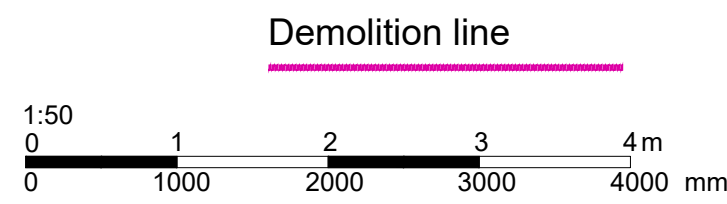

NO CHANGES PROPOSED ON THE
REAR ELEVATIONS

Do not scale off the drawings (scale only for planning purposes).		ARCH/CLIENT		
		Drawn BC		
Project Title		Checked SP		
GREENACRE KEWFERRY DRIVE HA6 2NU		Scale		
Drawing Title		Size A1		
PROPOSED ROOF PLAN AND ELEVATIONS		1:50		
Project No.		Drawing No.		Rev.
2568		PG-03		A

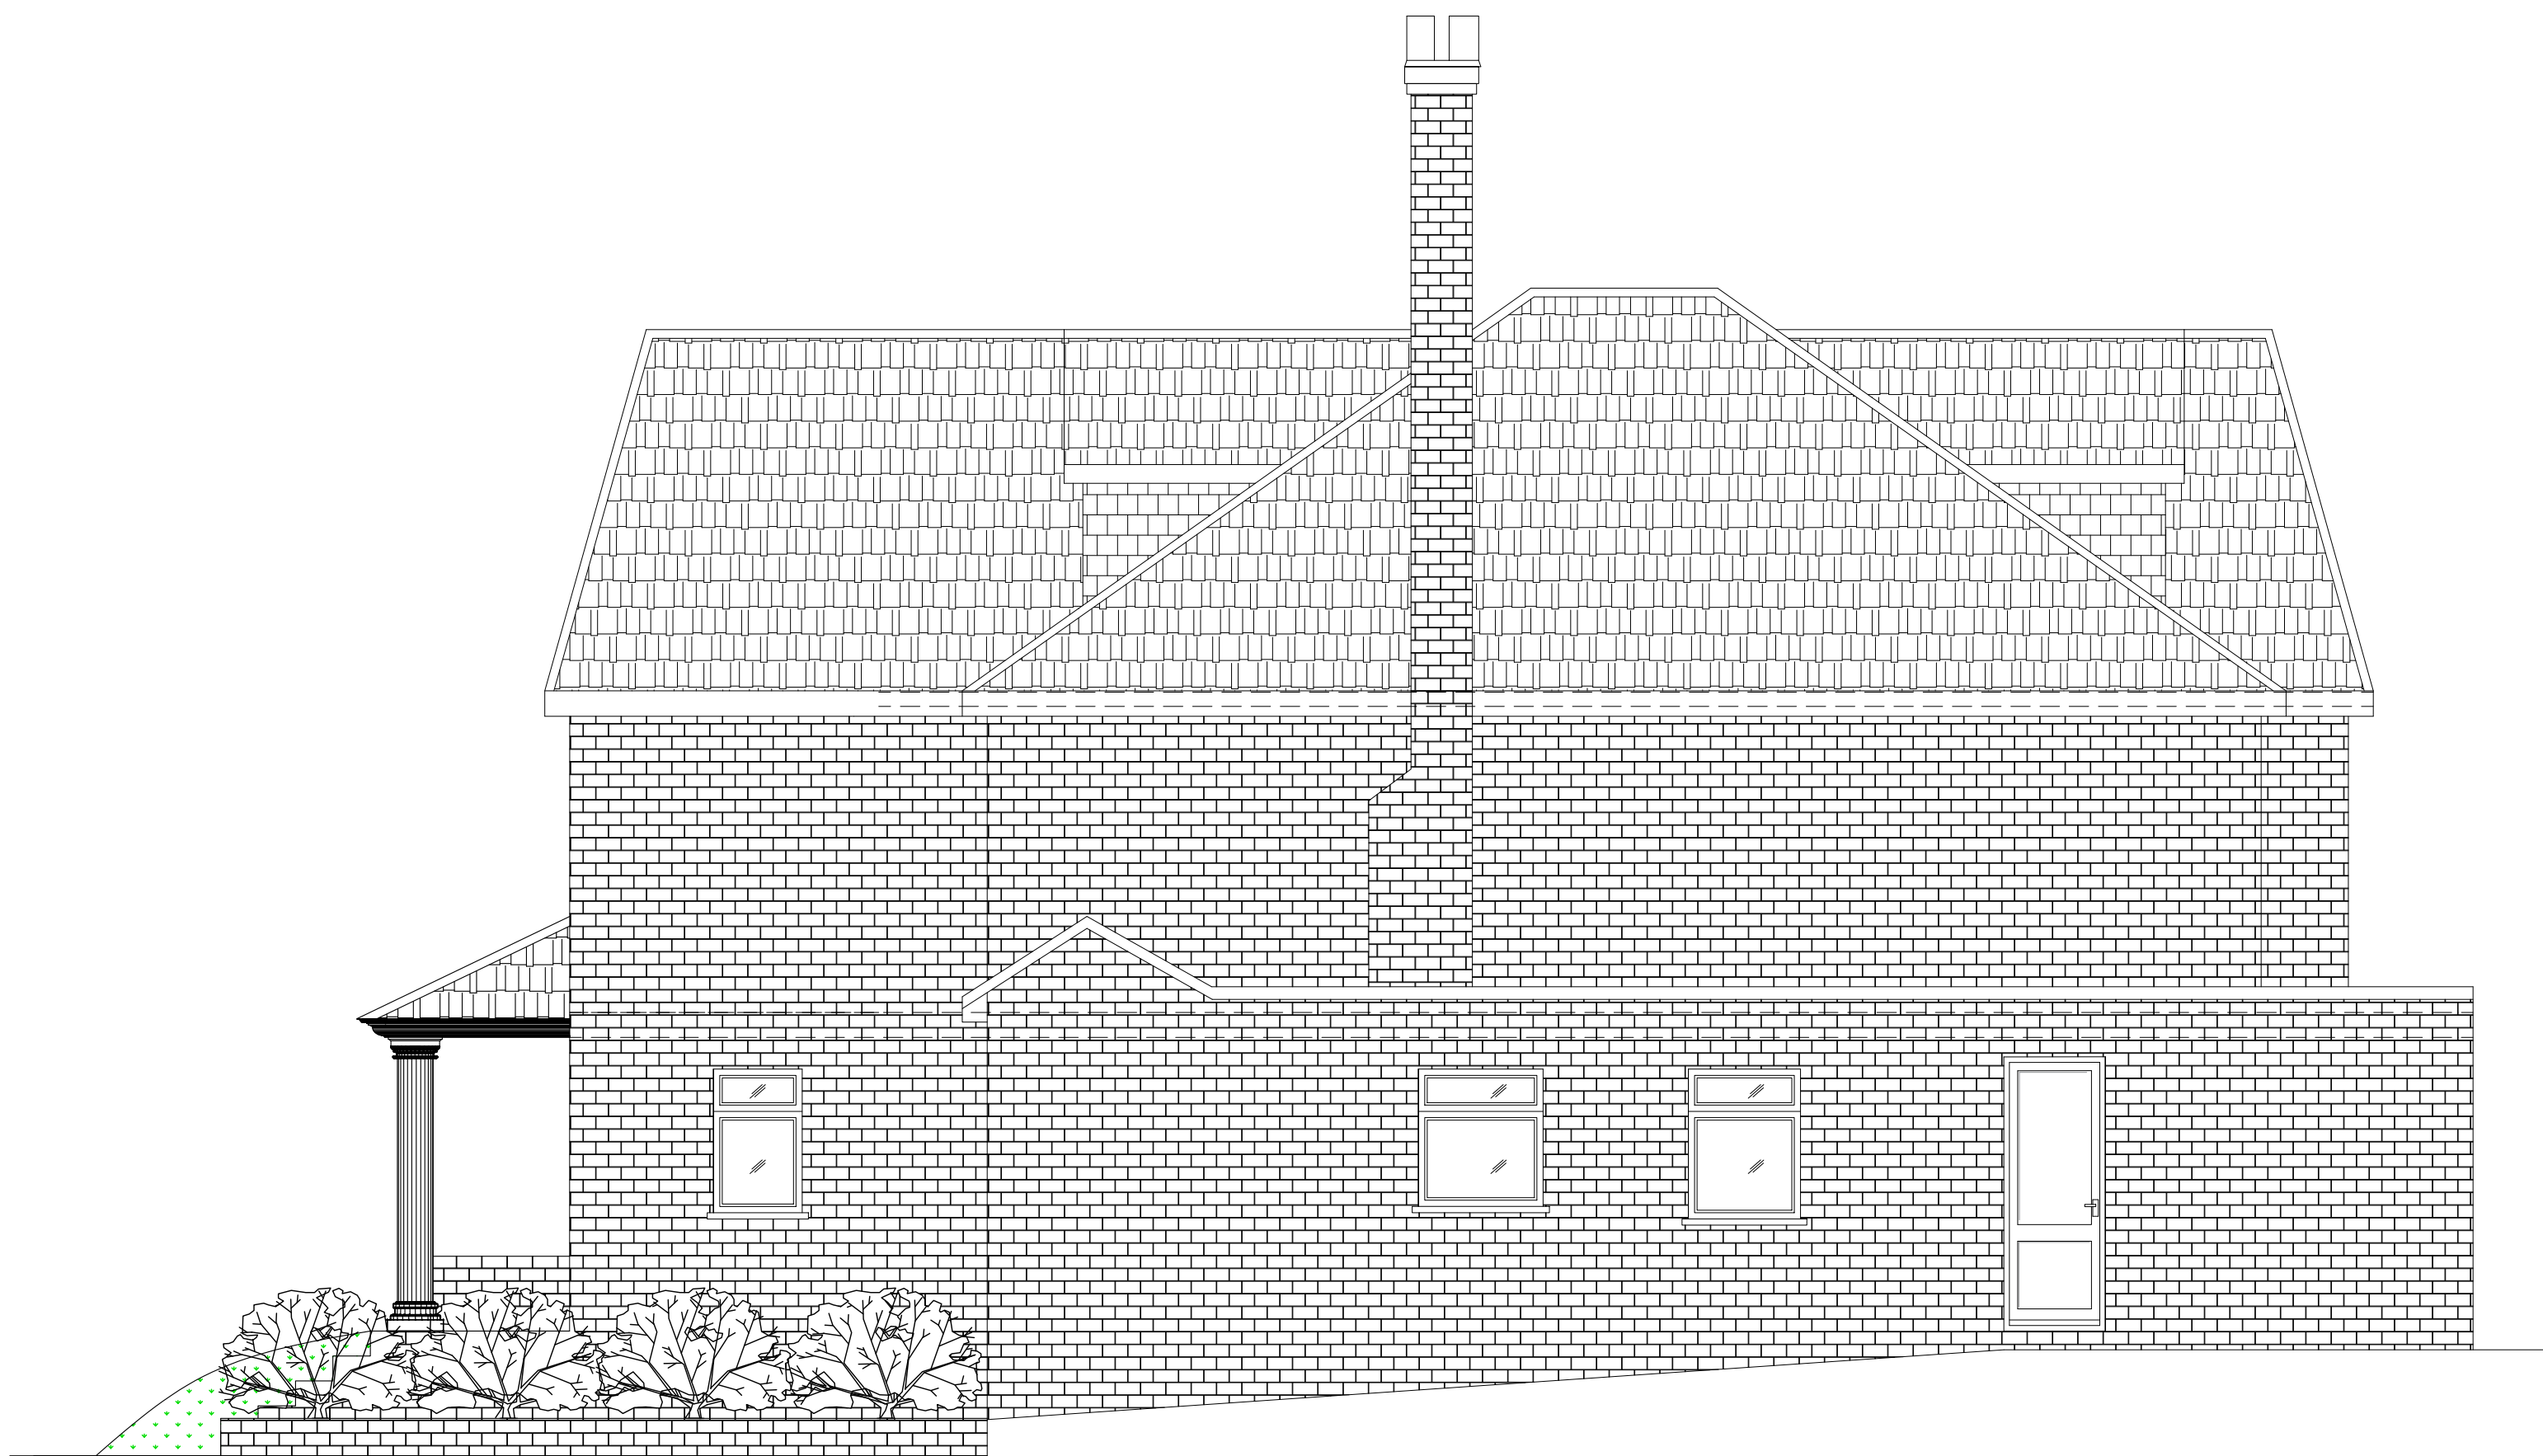

PROPOSED SIDE ELEVATION D
SCALE 1:50



PROPOSED FRONT ELEVATION A
SCALE 1:50