



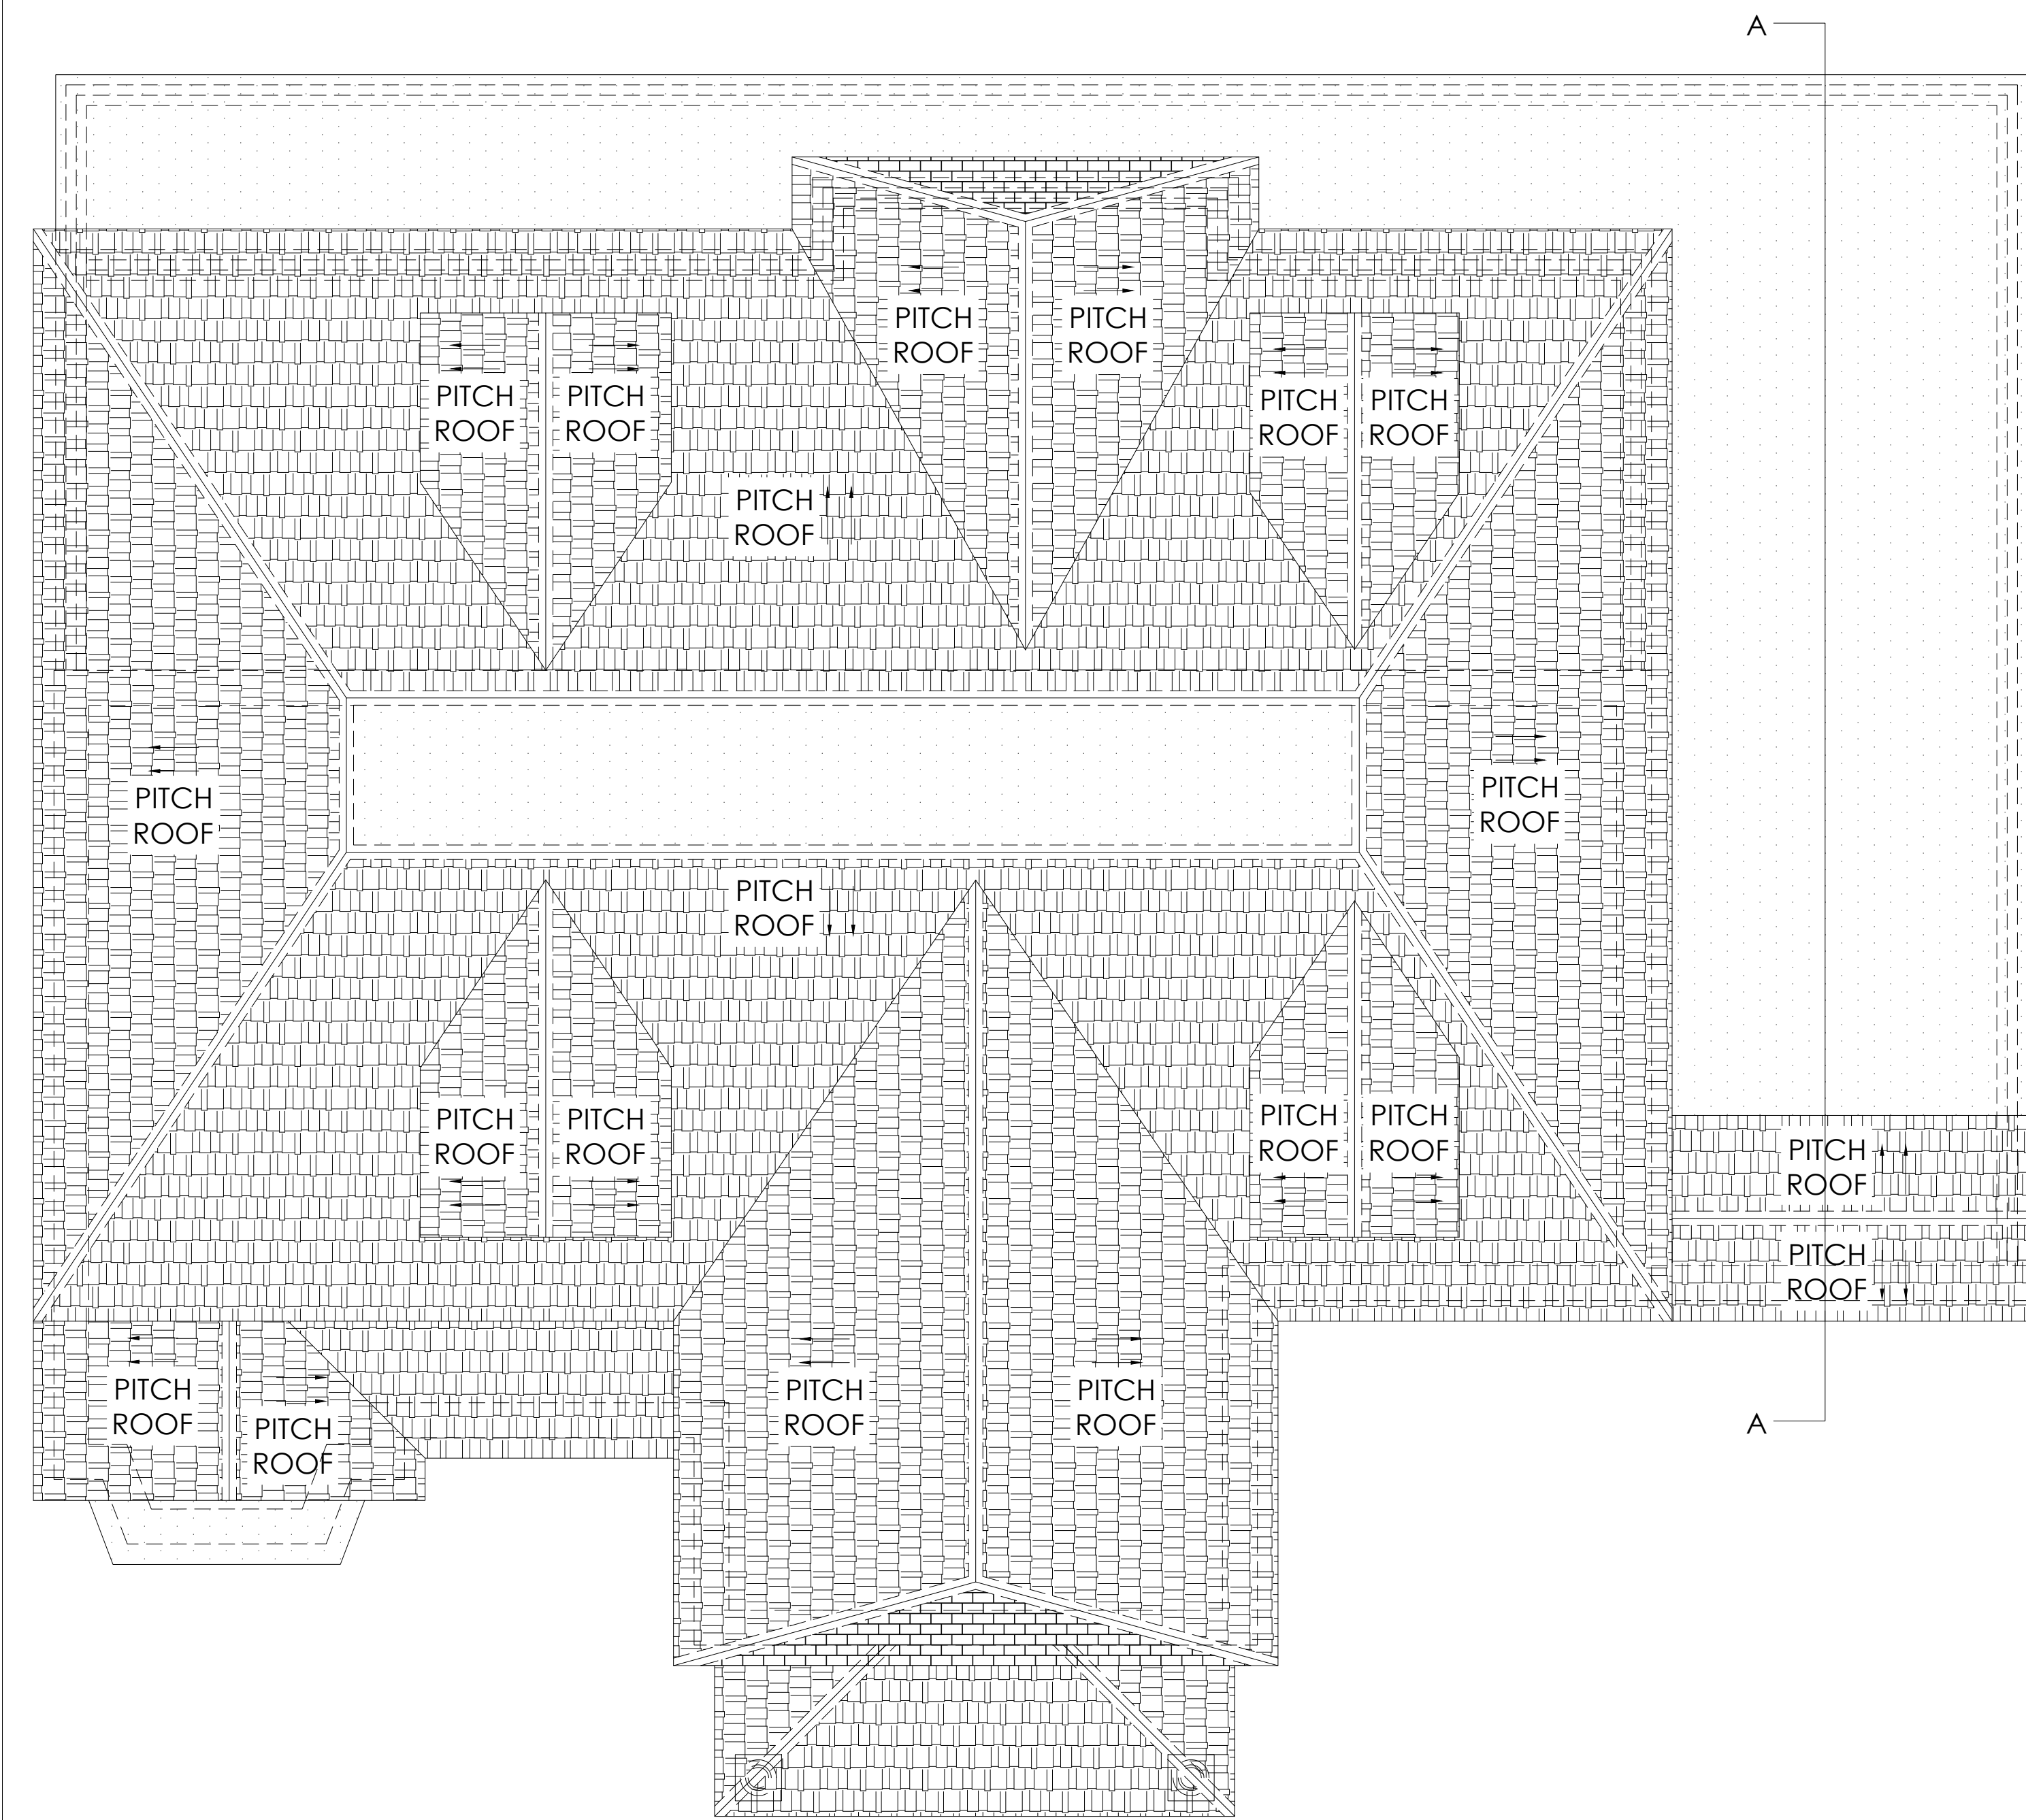


PROPOSED ROOF PLAN
SCALE 1:50

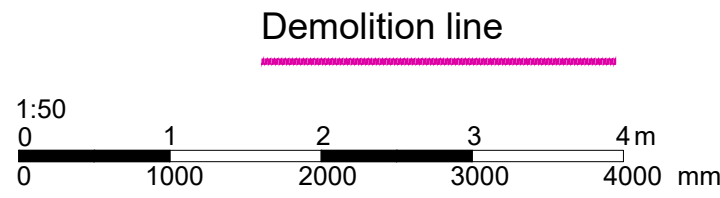

NO CHANGES PROPOSED ON THE
REAR ELEVATIONS

Do not scale off the drawings (scale only for planning purposes).		ARCH/CLIENT		Drawn BC	
Project Title GREENACRE KEWFERRY DRIVE HA6 2NU		Checked SP		Size A1	
Drawing Title PROPOSED ROOF PLAN AND ELEVATIONS		Scale 1:50		Rev. B	
Project No. 2568		Drawing No. PG-03			

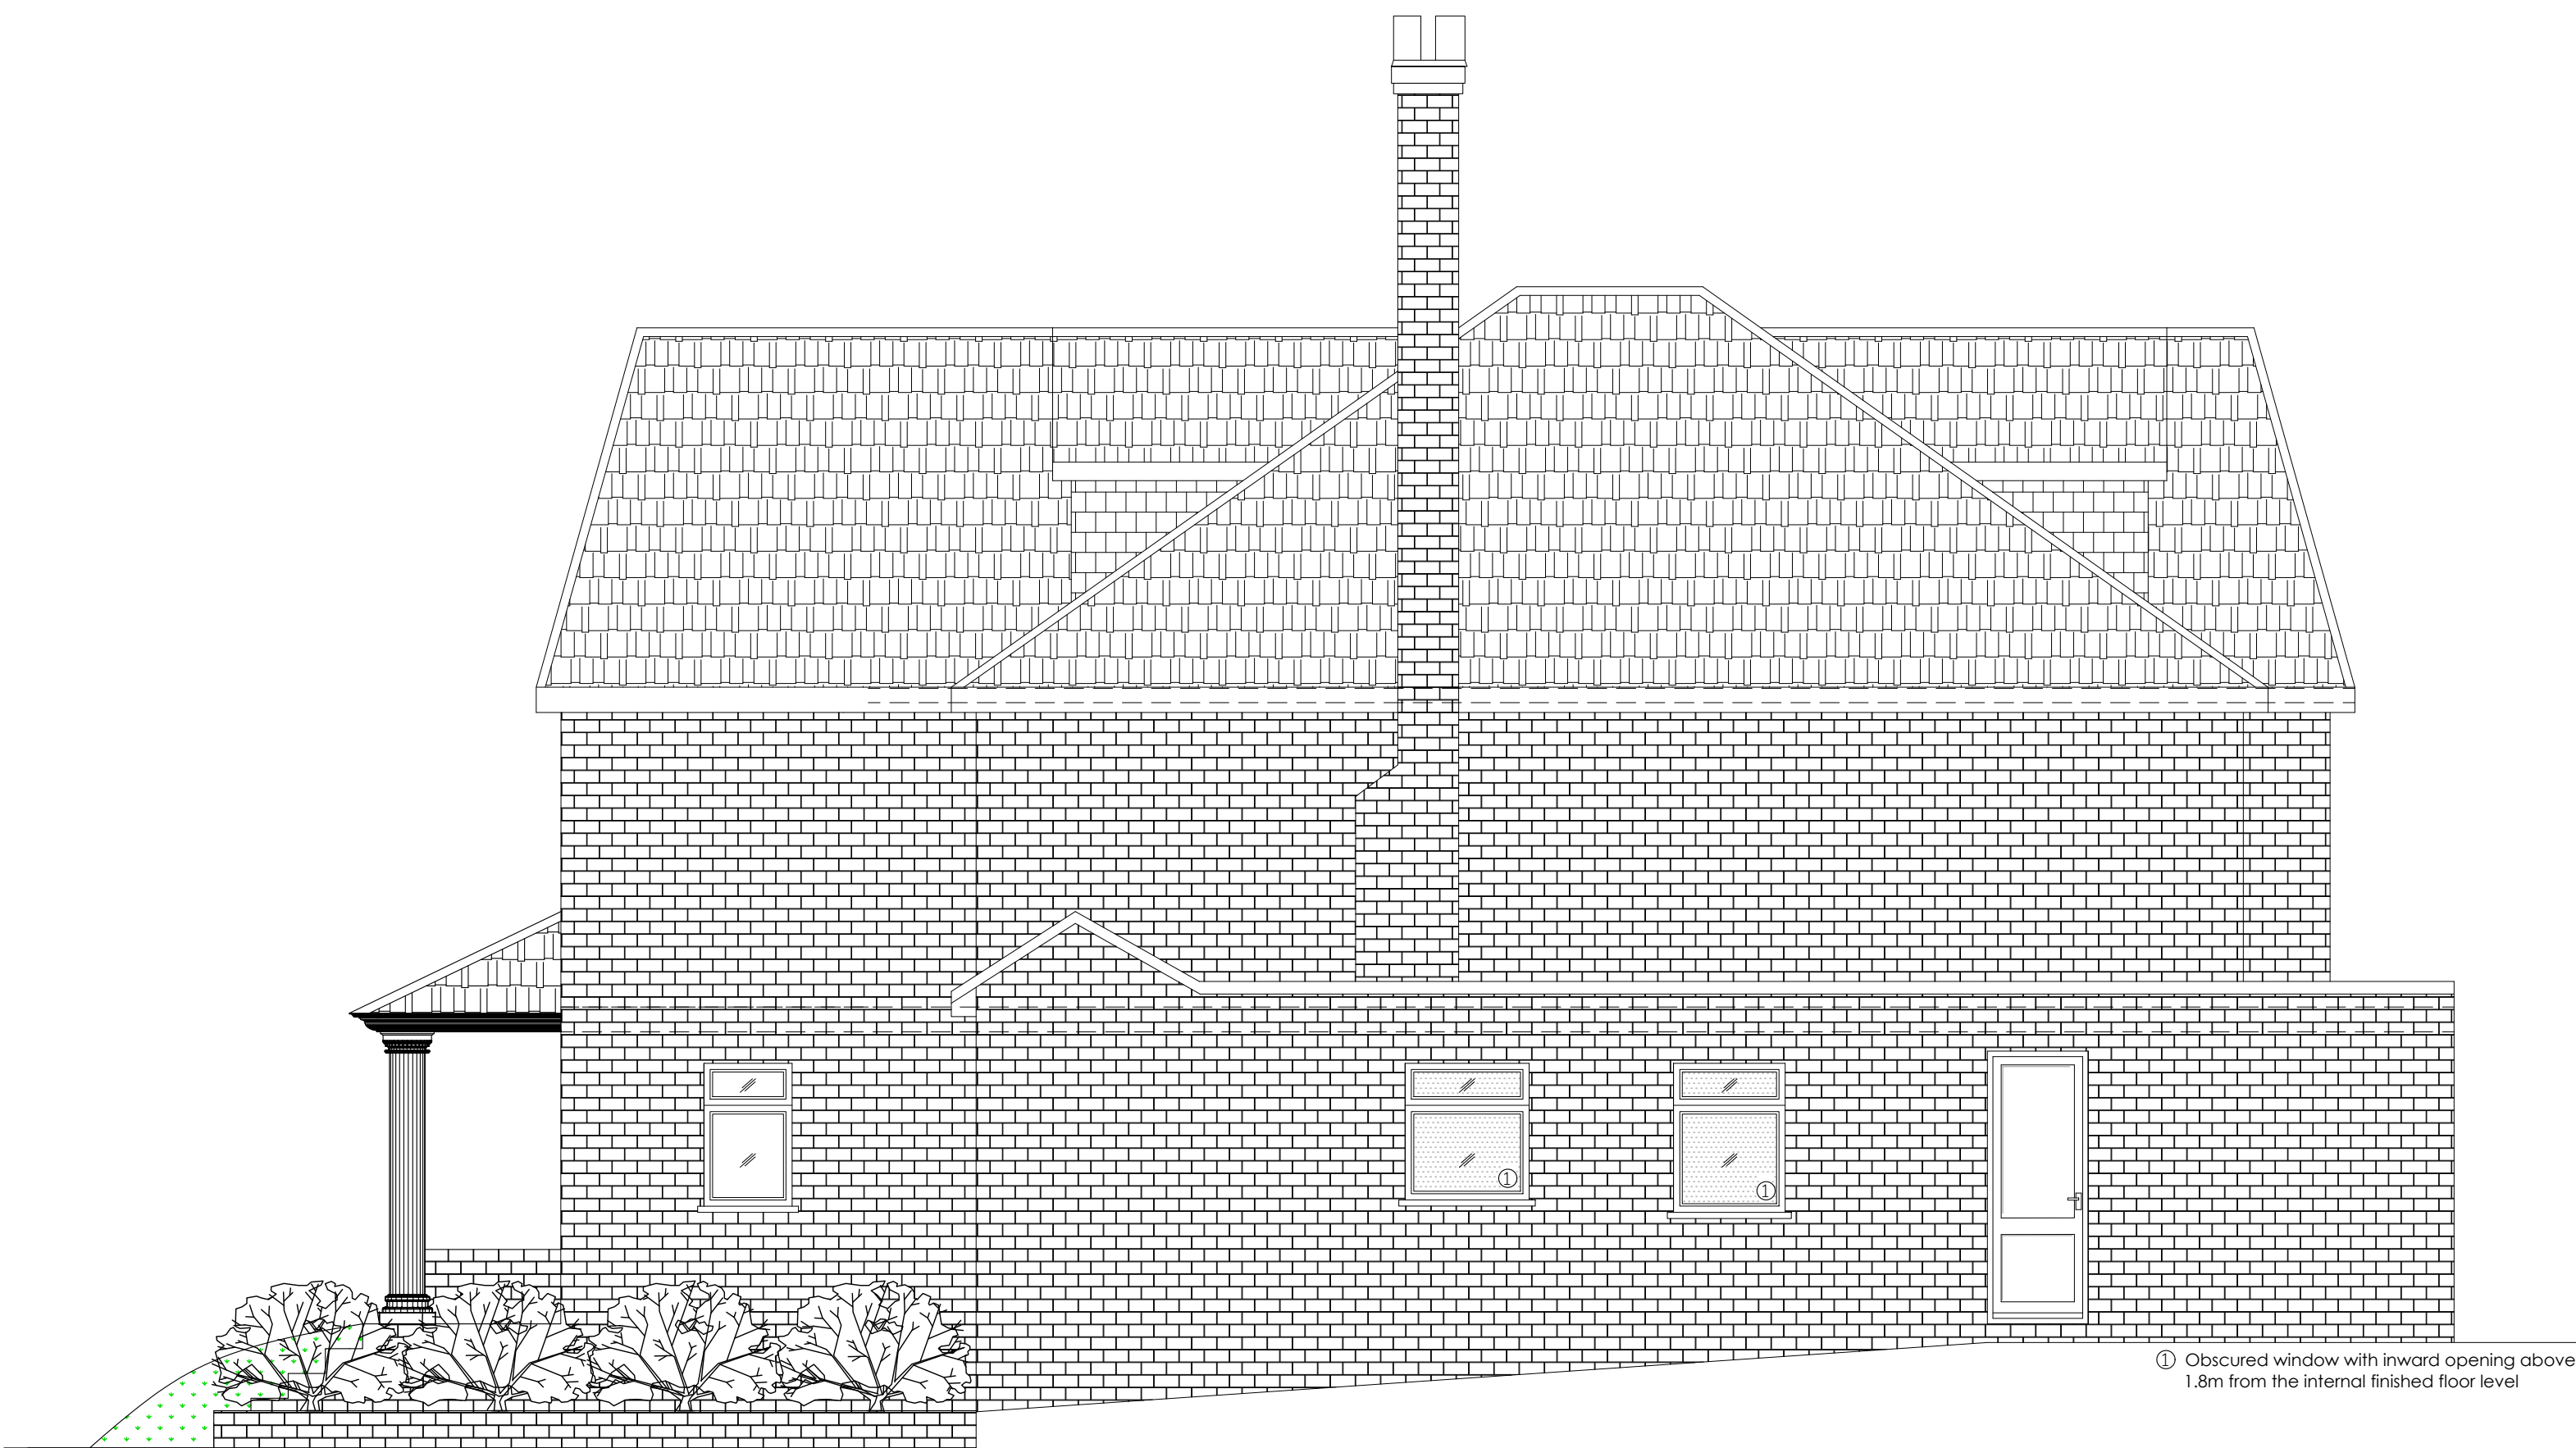

PROPOSED SIDE ELEVATION D
SCALE 1:50



PROPOSED FRONT ELEVATION A
SCALE 1:50