


PROPOSED ROOF PLAN

SCALE 1:50

Demolition line

 


NO CHANGES PROPOSED ON THE REAR ELEVATIONS

Do not scale off the drawings (scale only for planning purposes).



malathy design
www.malathydesign.com
0237 462 100
074 6610 3263

ARCH/CLIENT	Drawn	BC
Project Title	Checked	SP
GREENACRE KEWFERRY DRIVE HA6 2NU		
Drawing Title	Scale	1:50
PROPOSED ROOF PLAN AND ELEVATIONS	Size	A1
Project No.	Drawing No.	Rev.
2568	PG-03	C

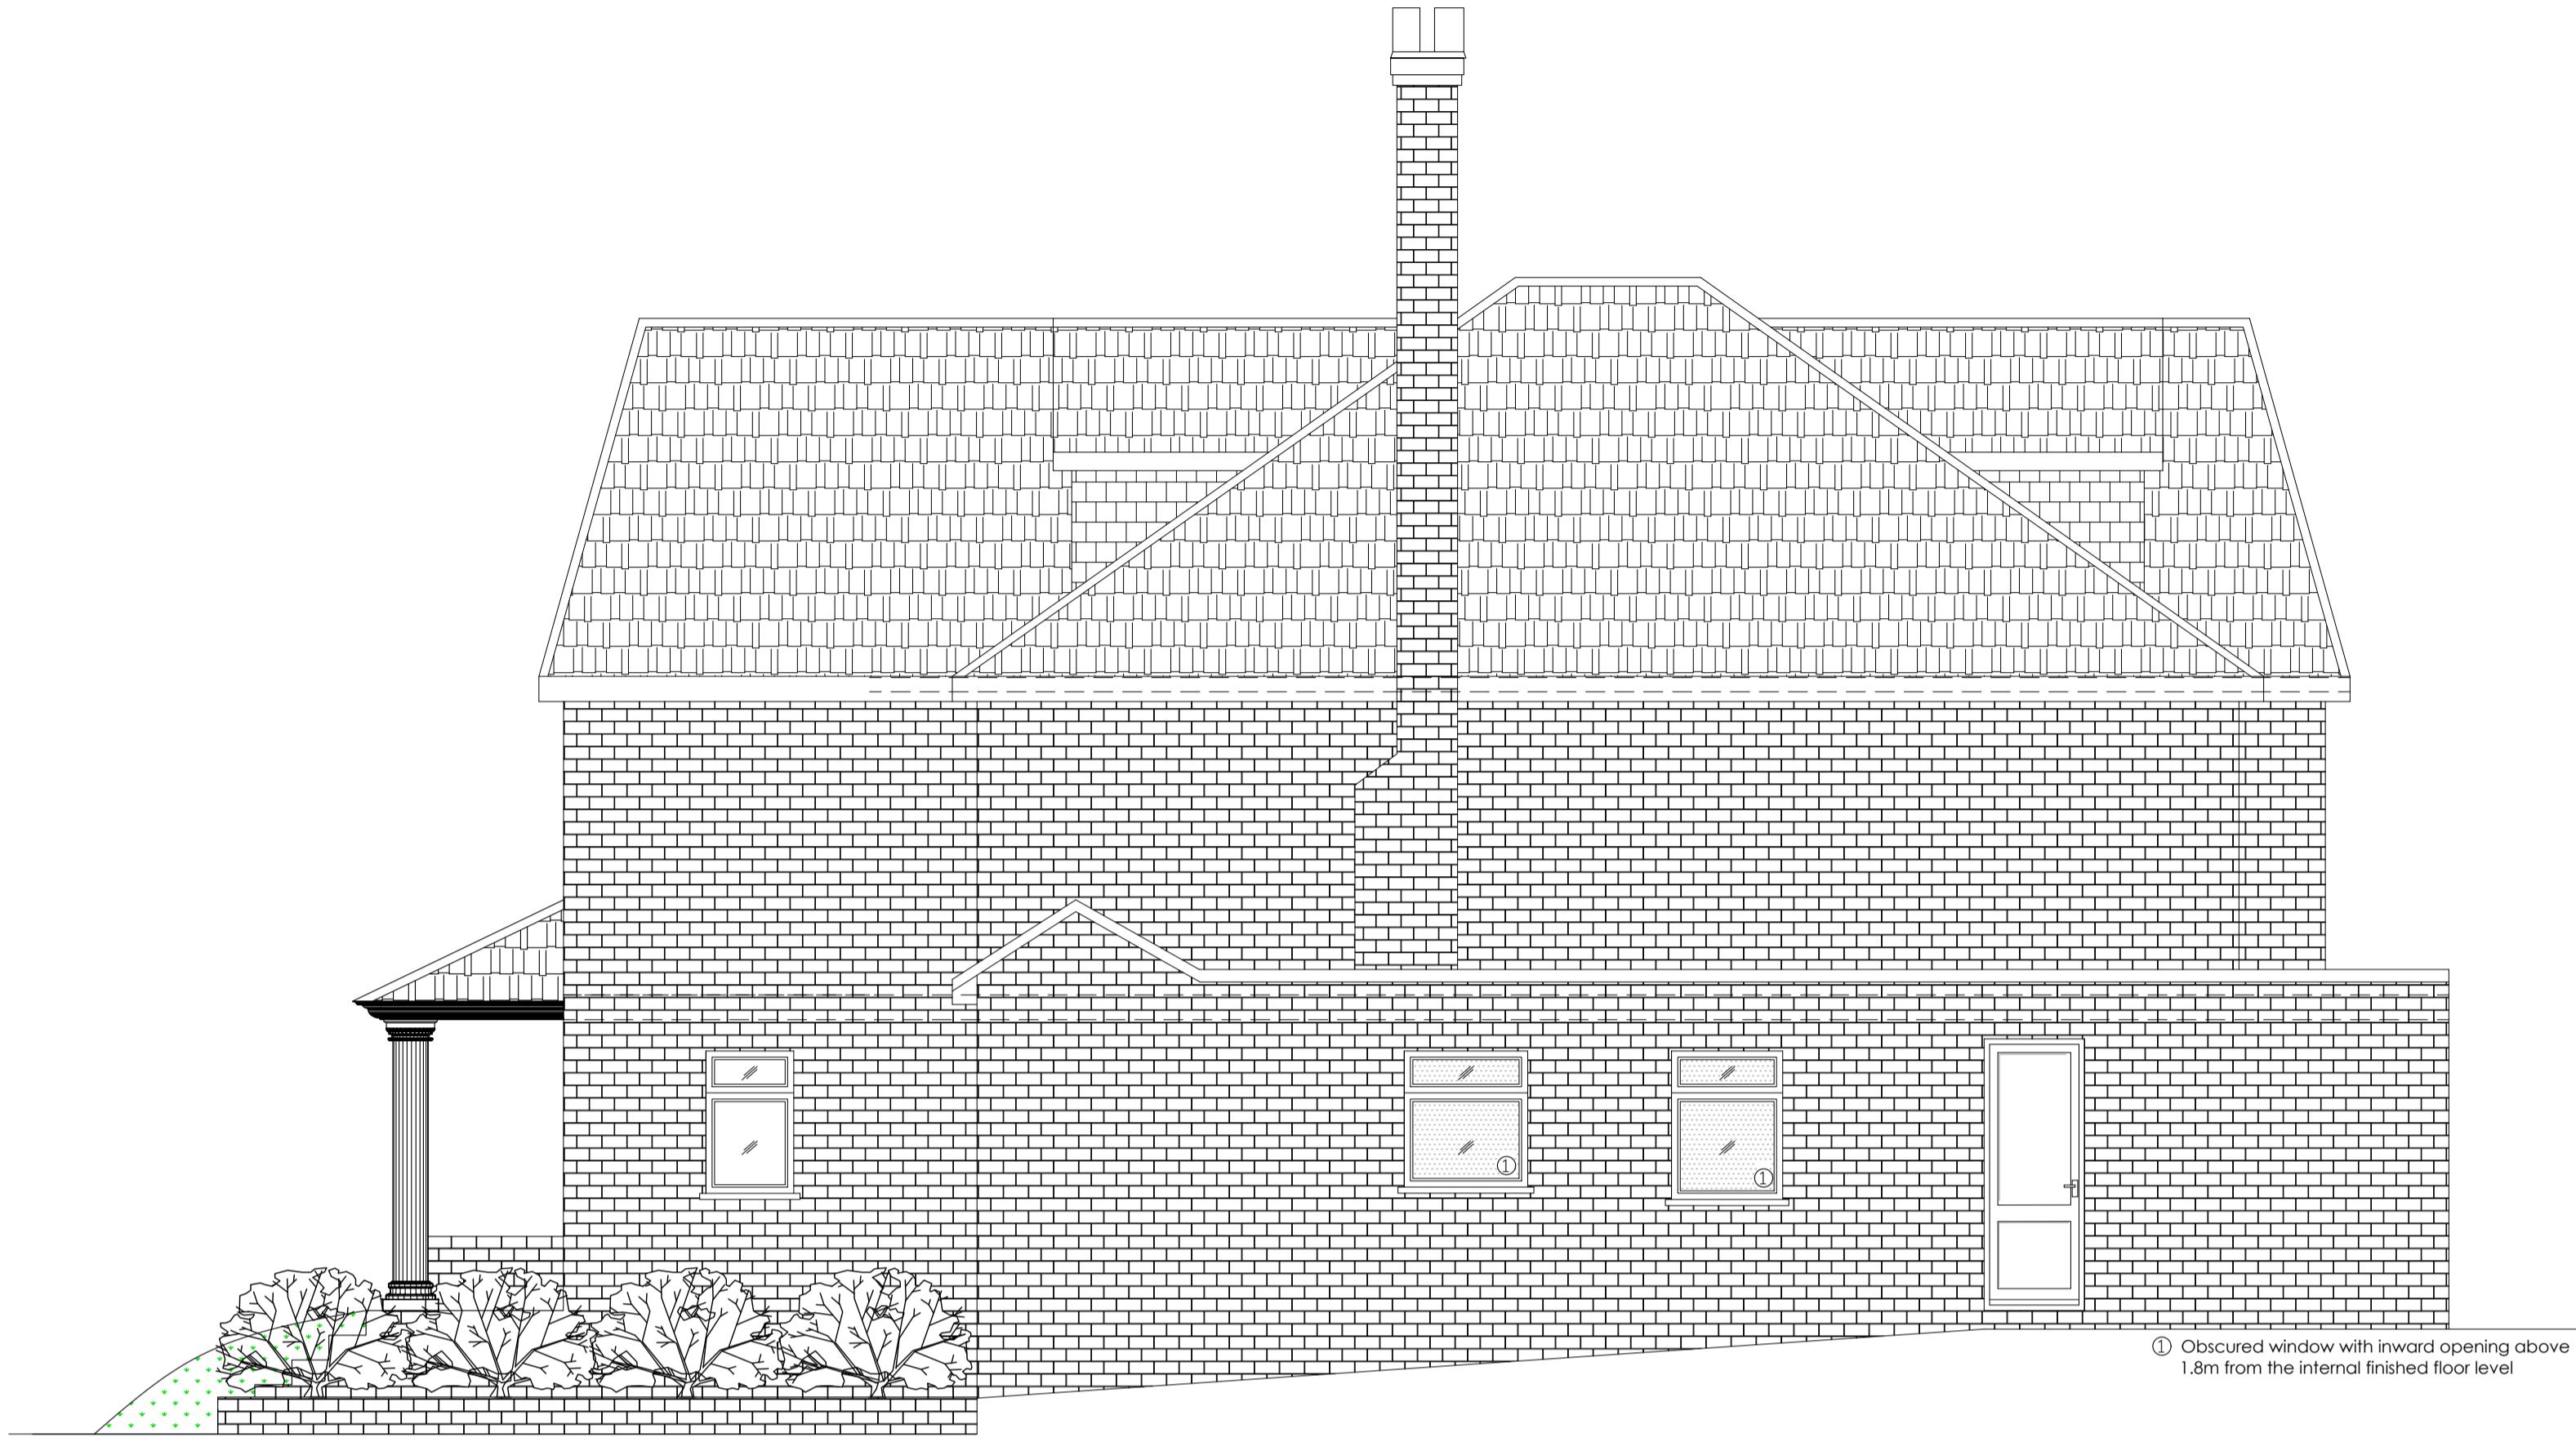

PROPOSED SIDE ELEVATION D
SCALE 1:50



PROPOSED FRONT ELEVATION A
SCALE 1:50