




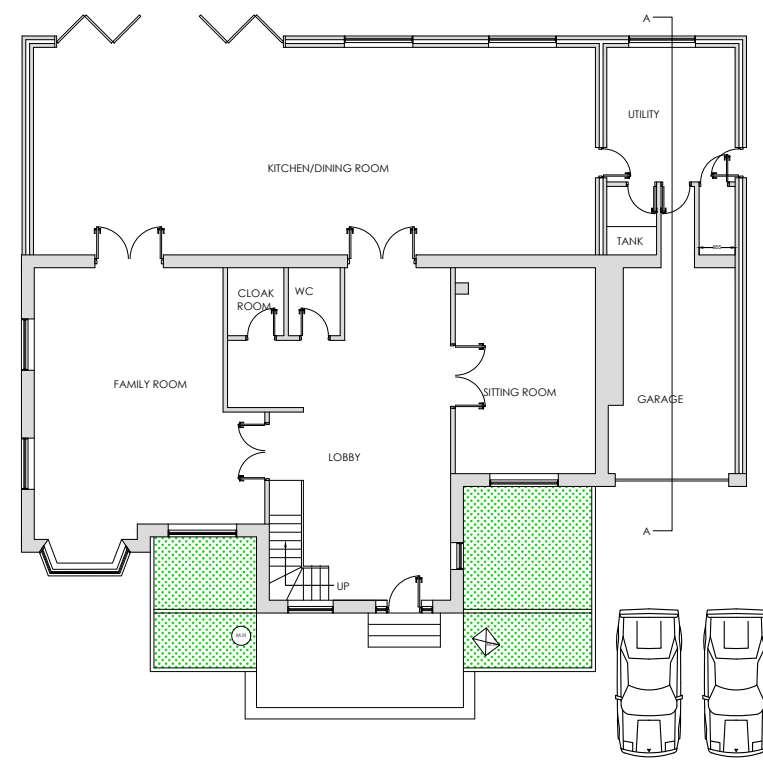

EXISTING SITE PLAN
SCALE 1:500

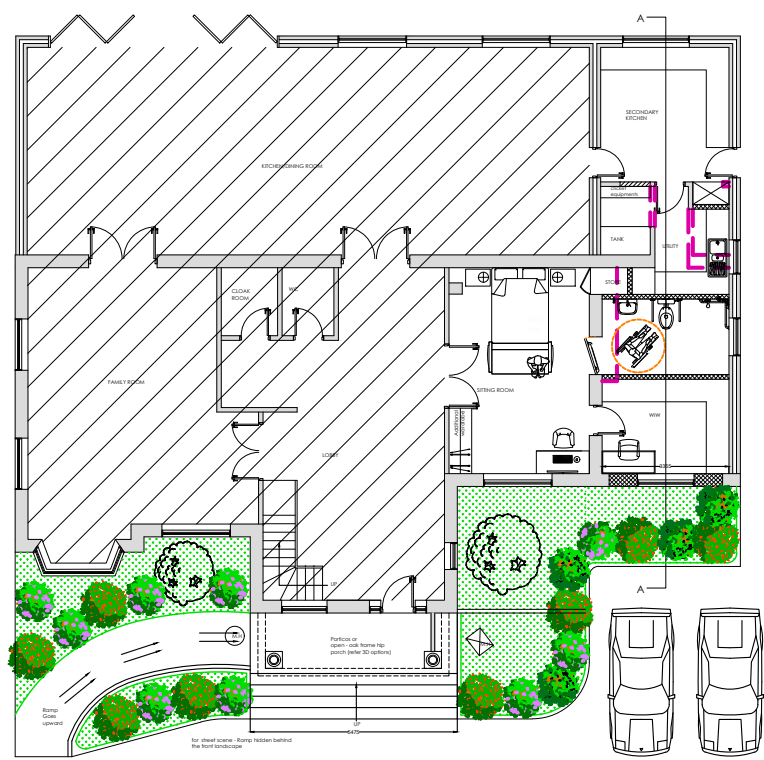


PROPOSED SITE PLAN
SCALE 1:500

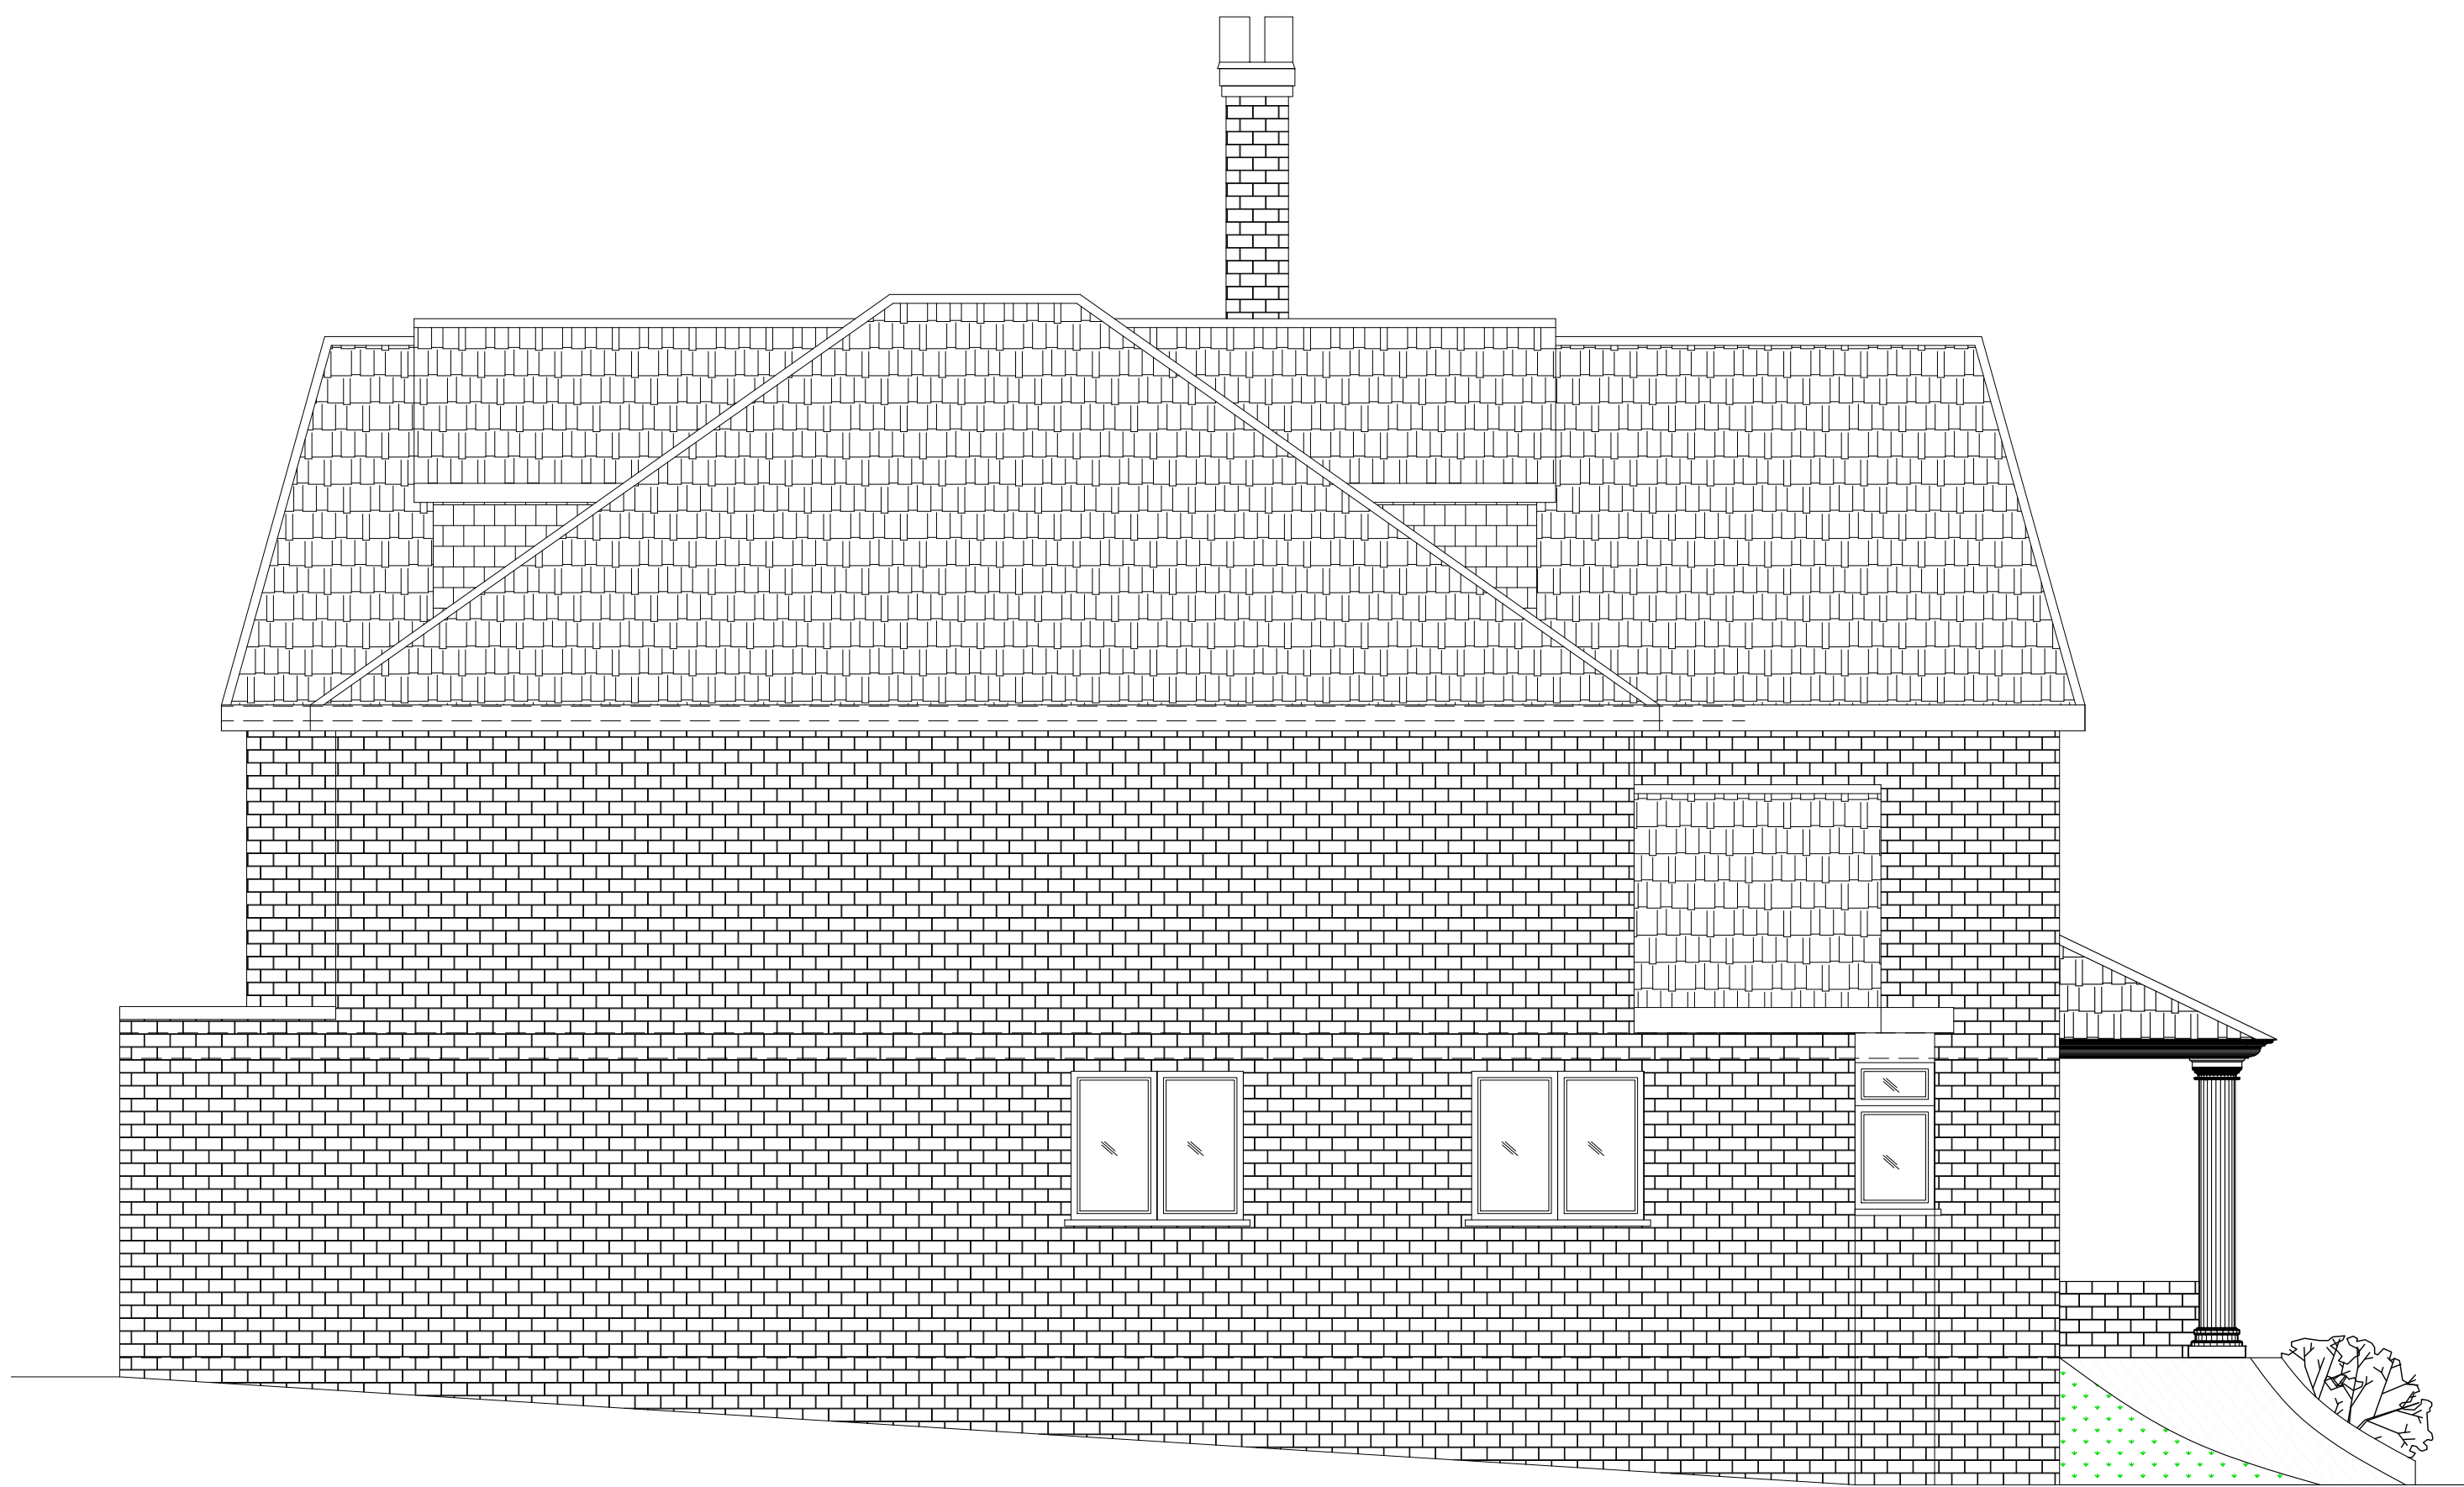

PROPOSED SIDE ELEVATION B
SCALE 1:50

Demolition line

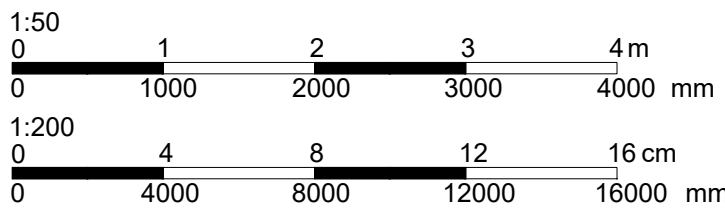

 www.malathydesign.com 02037 462 100 074 6610 3263		ARCH/CLIENT —		Drawn BC	
		Project Title GREENACRE KEWFERRY DRIVE HA6 2NU		Checked SP	
Drawing Title EXISTING,PROPOSED SITE PLAN AND ELEVATIONS		Scale 1:200/50		Size A1	
		Project No. 2568	Drawing No. PG-04	Rev. B	