


NOTES:
All dimensions must be checked on site and not scaled from this drawing.

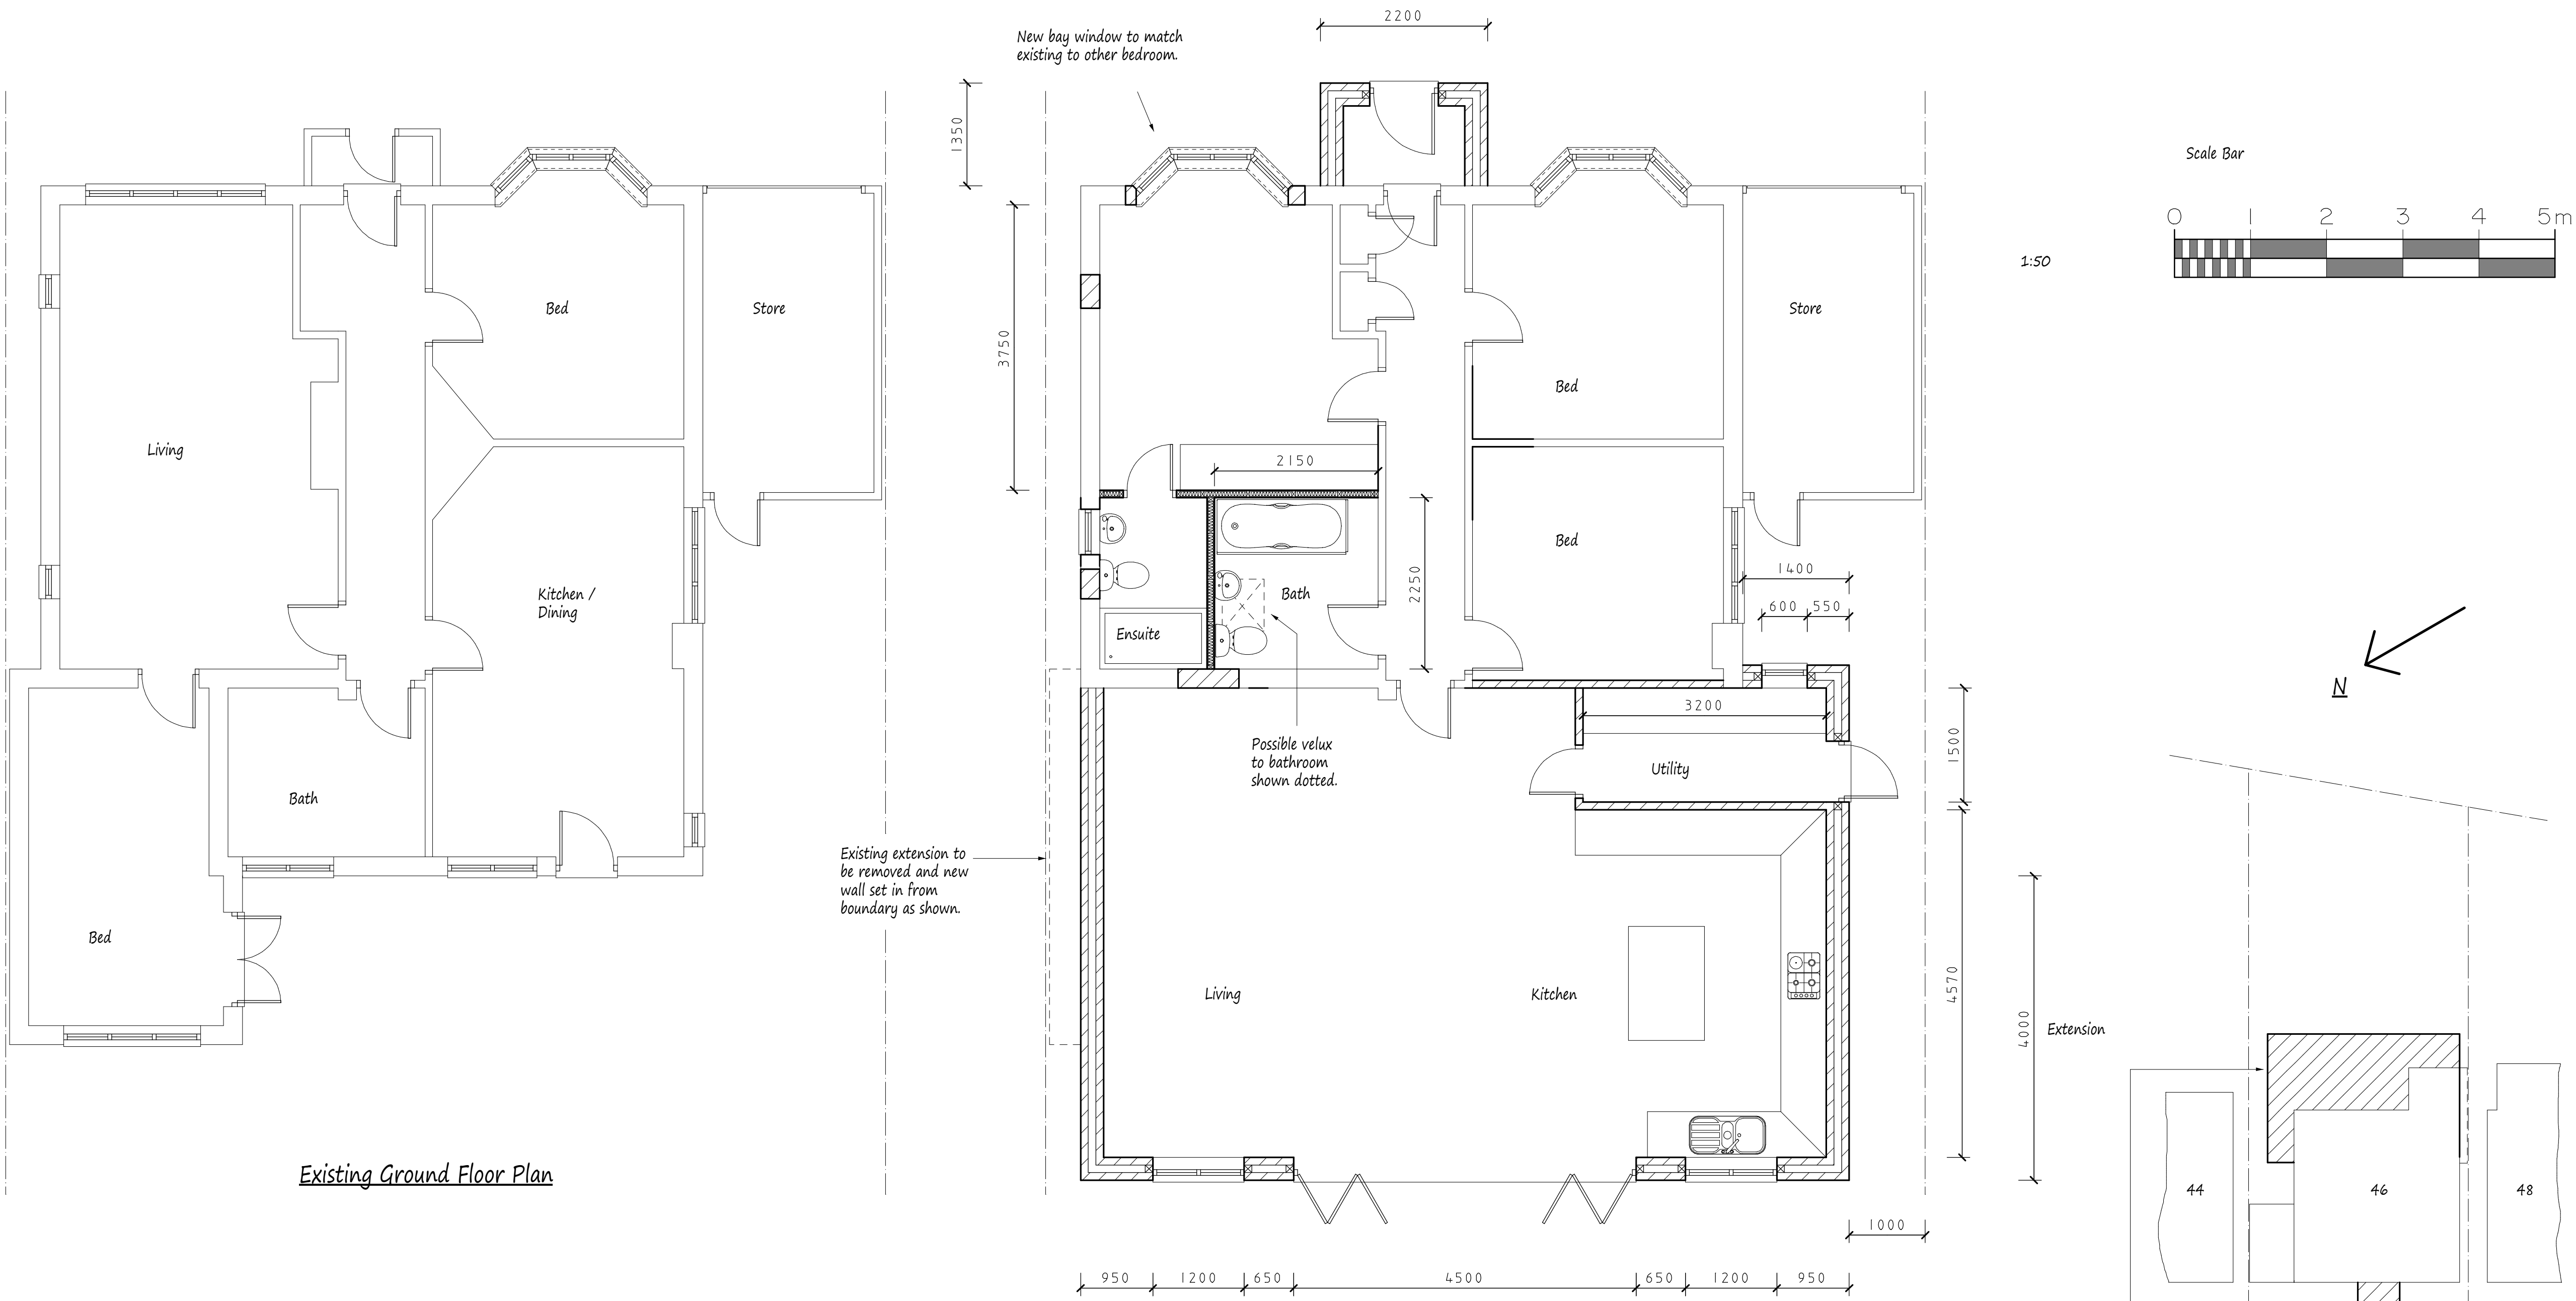


Existing Ground Floor Plan

Proposed Ground Floor Plan

Site Plan scale 1:200

Proposed Elevations - All Materials to Match Existing

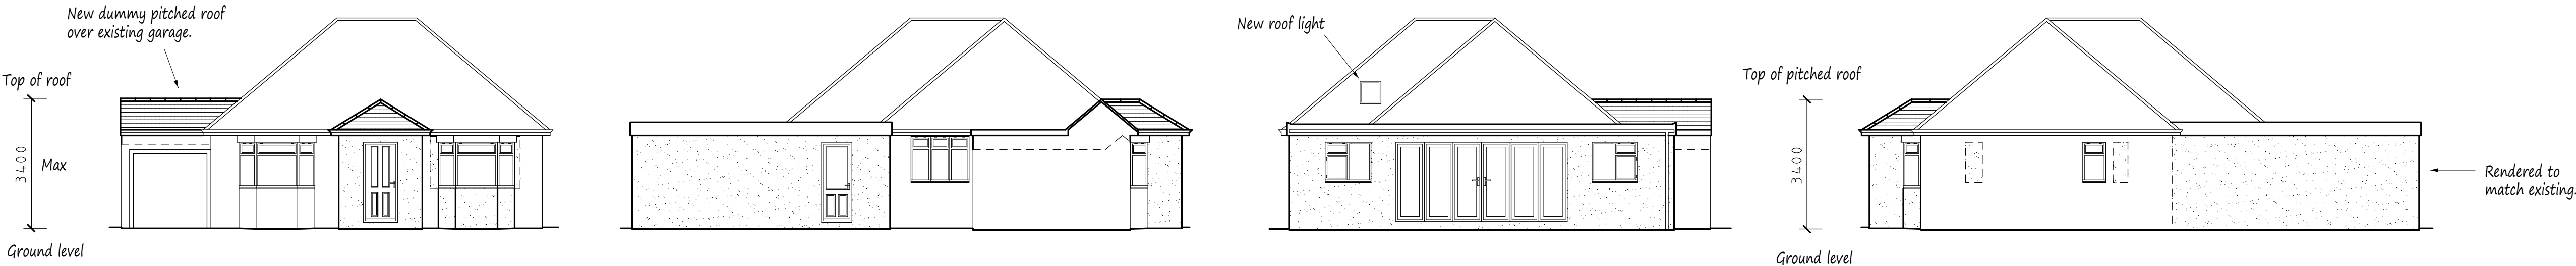

Front Elevation

Side Elevation

Rear Elevation

Side Elevation

A		
	Date	Revisions
Copyright		
Pottle & Co Ltd. Building Design & Management Services		
Suite A 128 Manor Way Ruislip Middlesex HA4 8HR		
Tel: 01895 622800 www.pottle.uk.com		
Client Mr & Mrs Harding		
Job Title 46 Hill Lane Ruislip Middlesex		
Drawing Title Proposed Single Storey Side and Rear Extension, and Front Porch.		
Scale 1:50. 100. 200		
Date March 2018		Drawn by MDP
Drg No. 4026/01		