

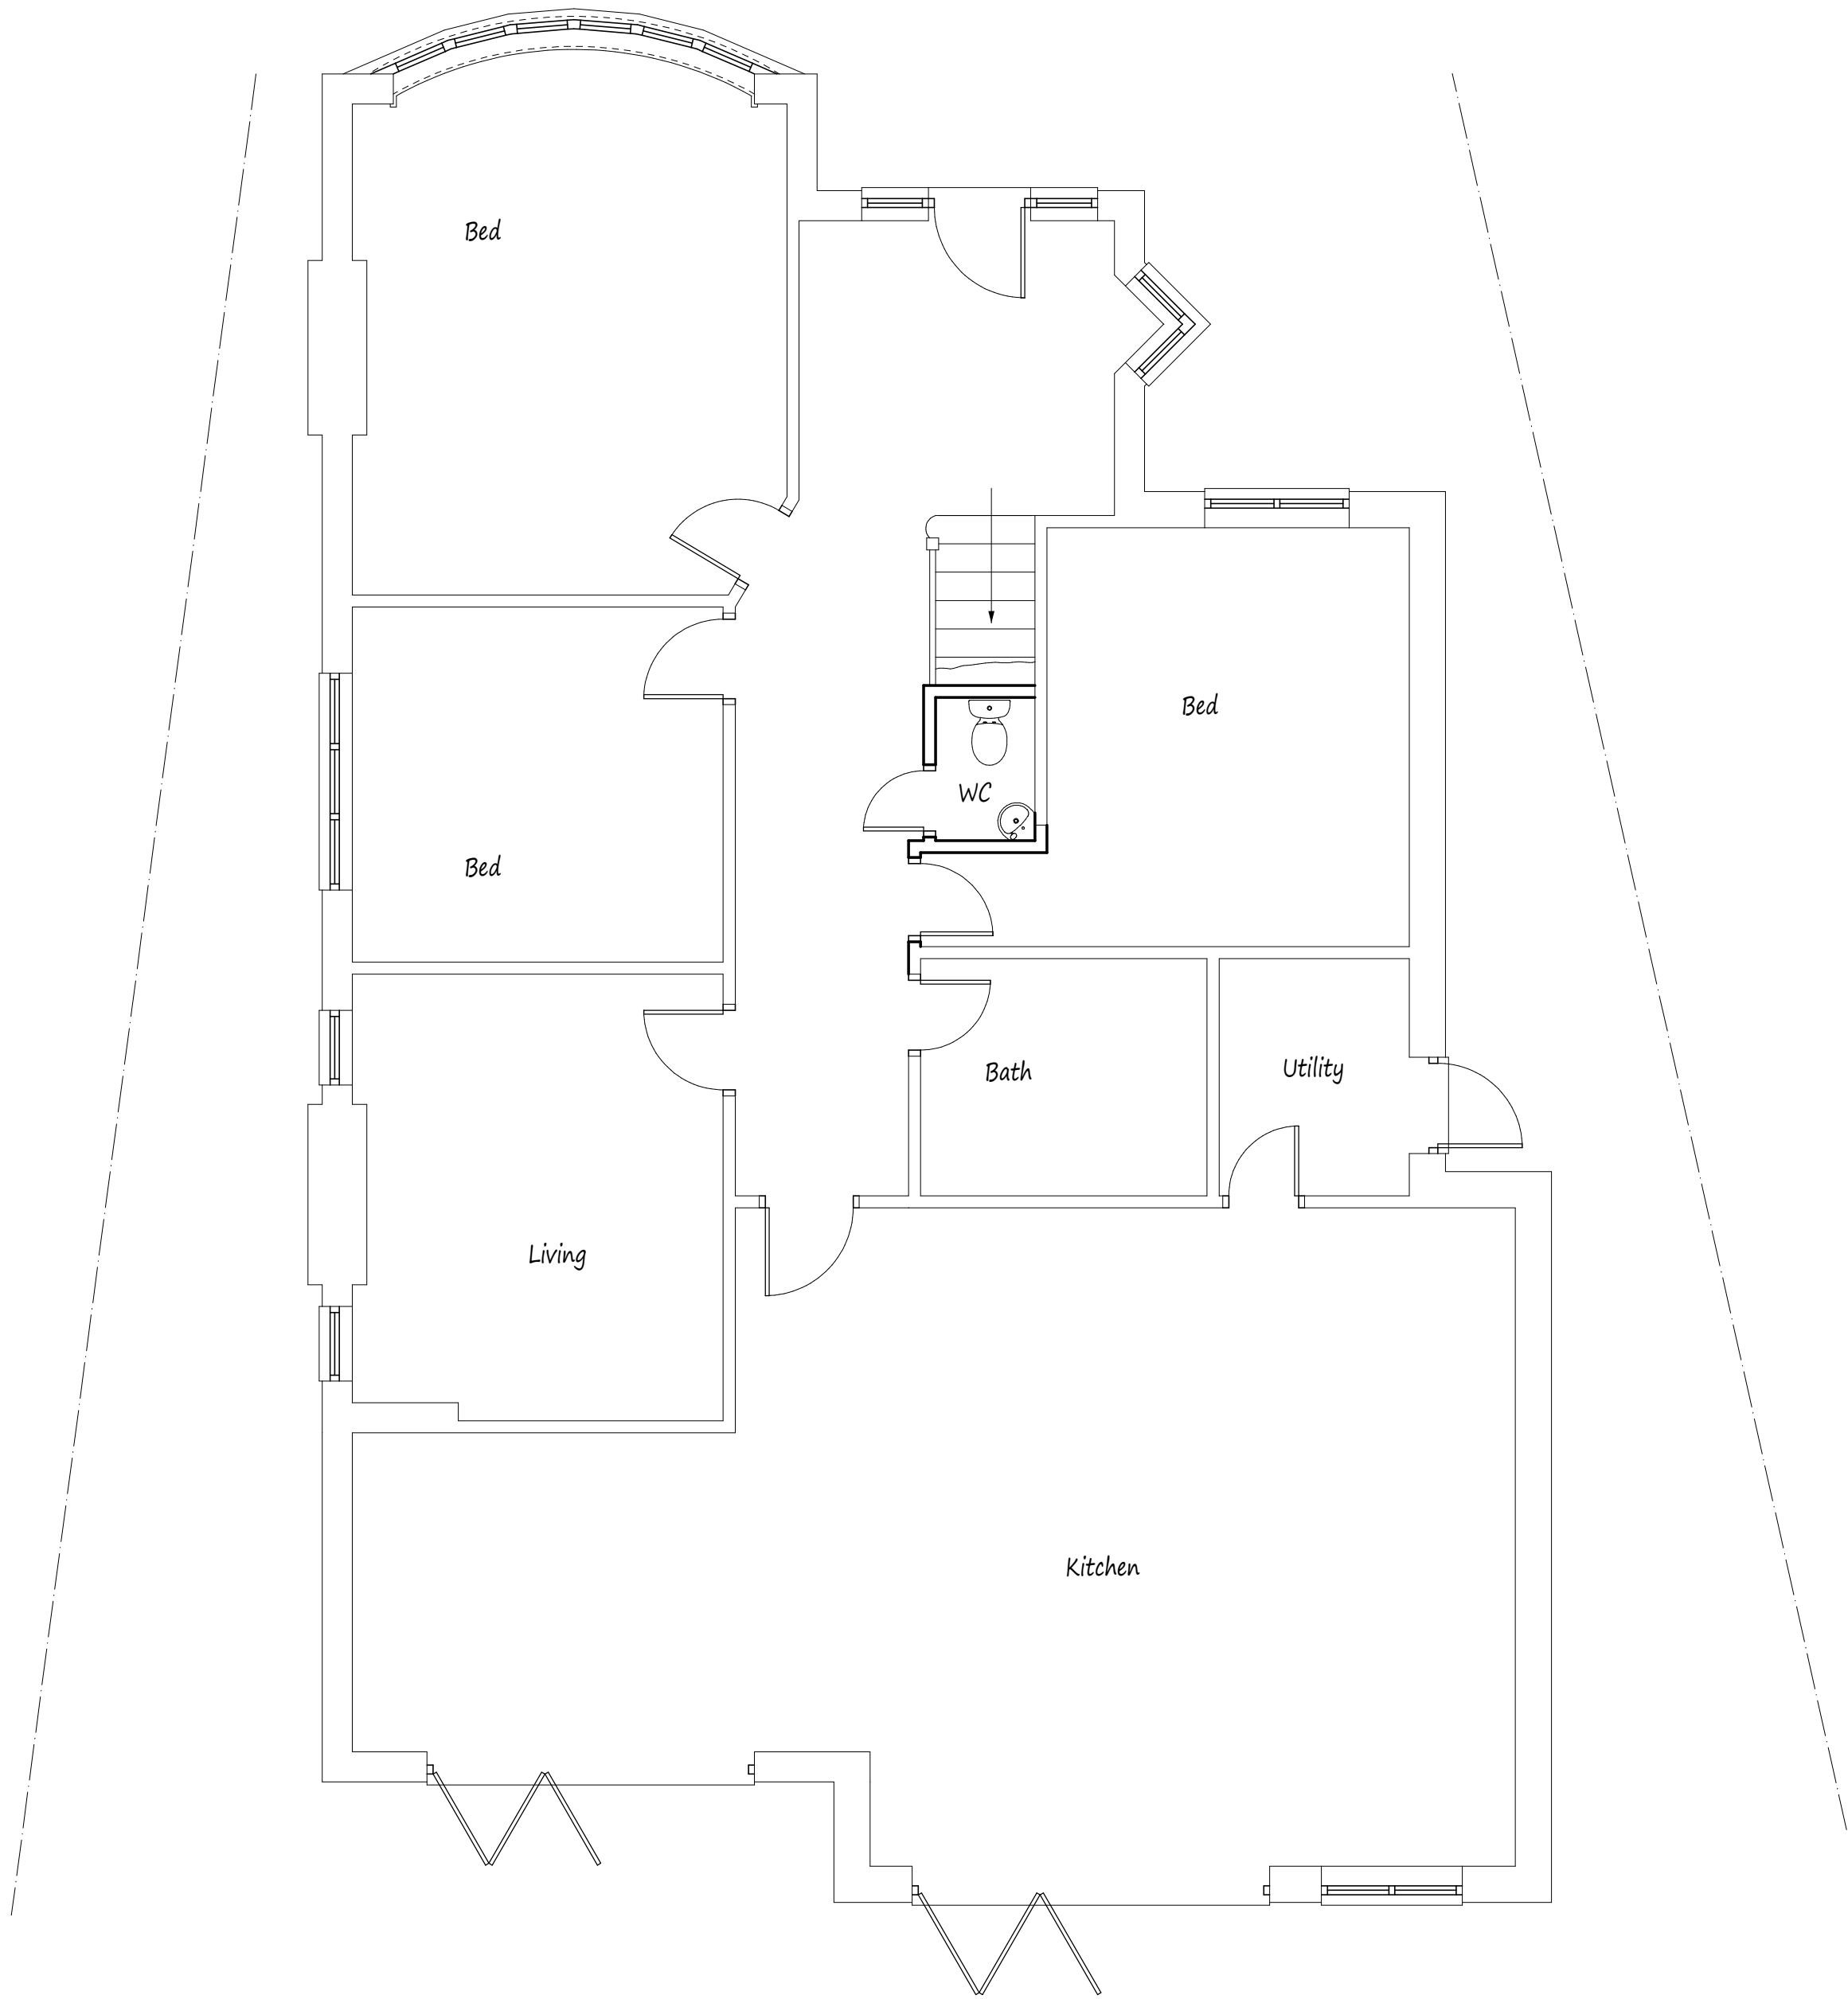


NOTES:
All dimensions must be checked on site and not scaled from this drawing.

Scale Bars

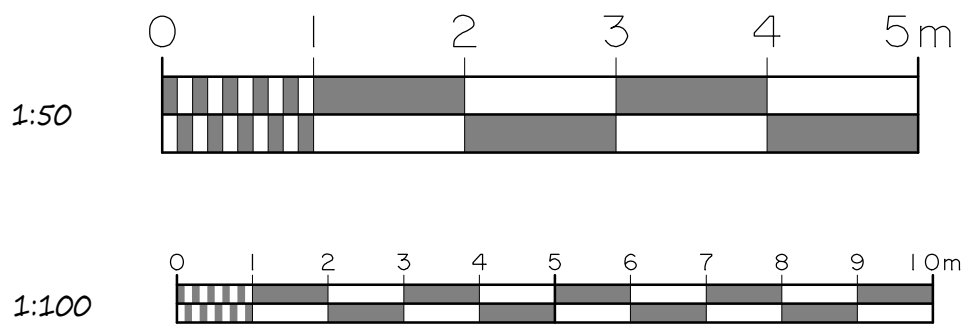

Proposed Ground Floor Plan

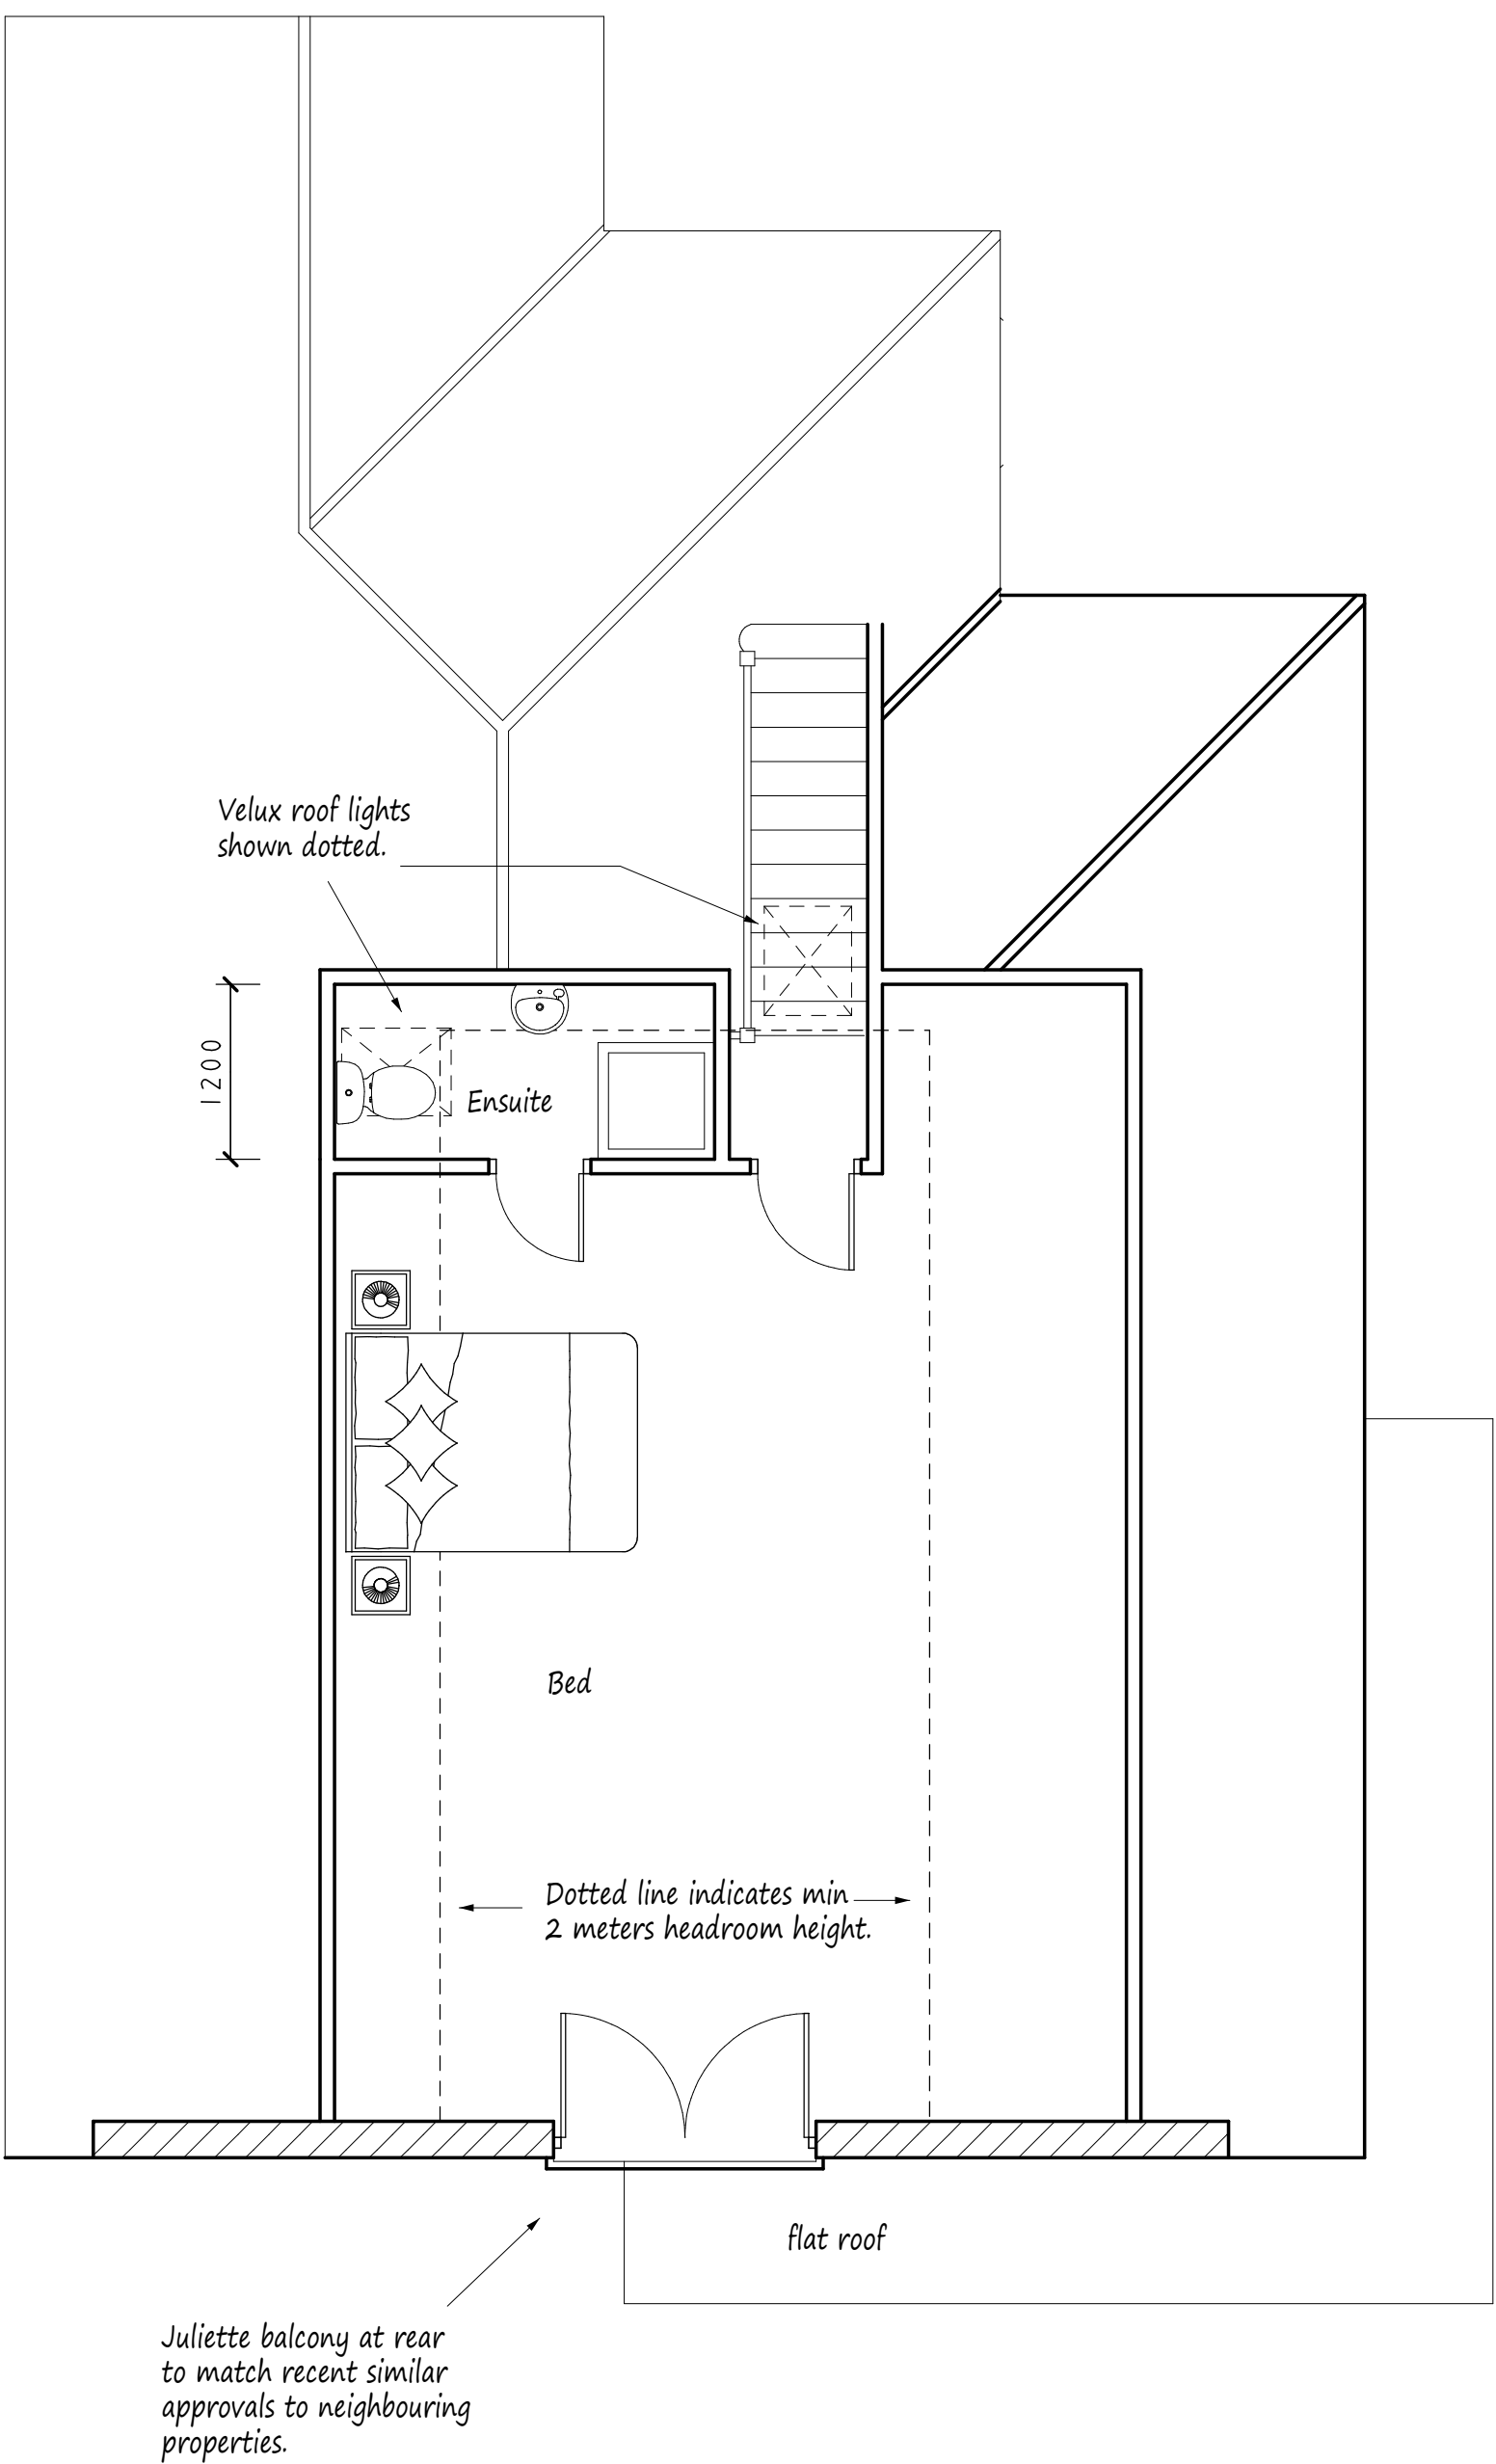

Proposed Rooms in Roof Space


This drawing to be read in conjunction with Drg No 4591/01 and recent approval of neighbours property (Ref 29588/APP/2020/3957)

Proposed Elevations - All Materials to Match Existing

Designed to match neighbours property recently approved and under construction at 8 Kenbury Close, Ref: 29588/APP/2020/3957.




Front Elevation

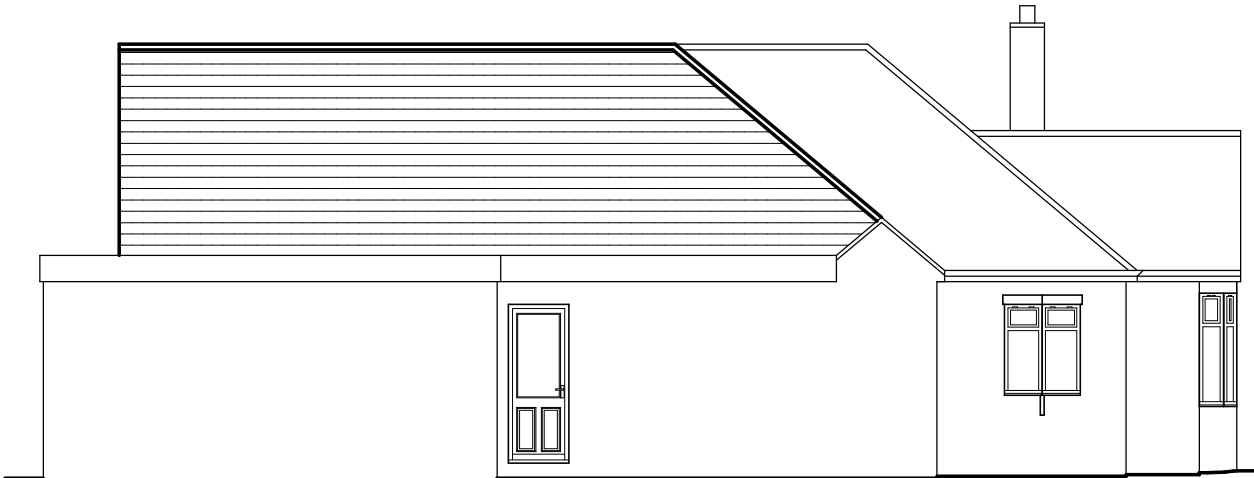

Side Elevation



Rear Elevation

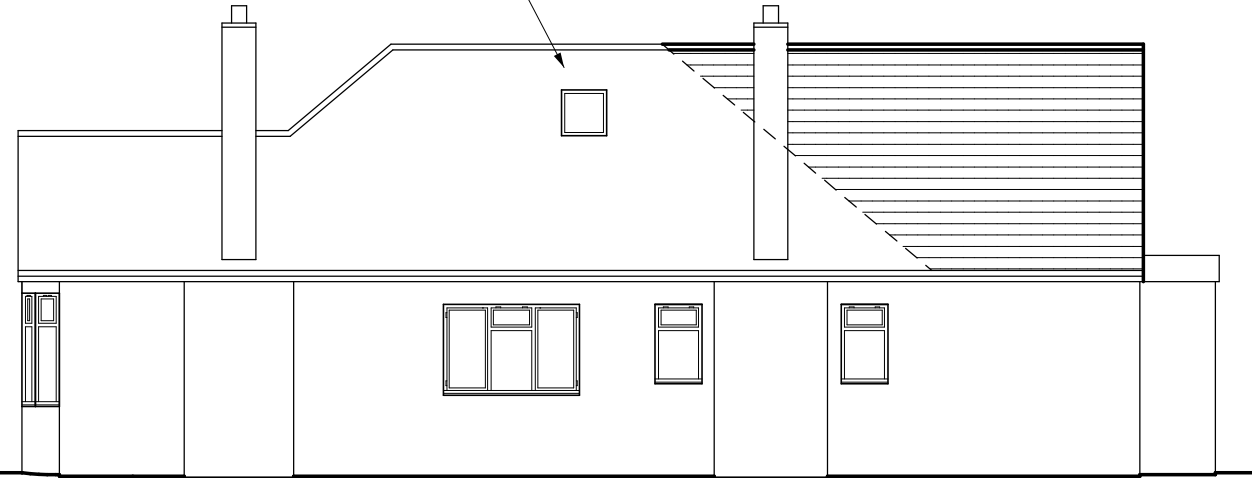

Side Elevation

A	Date	Revisions

Copyright

Pottle & Co Ltd.
Building Design &
Management Services

Suite A
128 Manor Way
Ruislip
Middlesex
HA4 8HR

Tel: 01895 622800
www.pottle.uk.com

Client
Mr & Mrs Chesman

Job Title

15 Kenbury Close
Ickenham
Middlesex

Drawing Title

Proposed Loft Conversion

Scale
1:50, 100

Date
August 2021

Drawn by
MDP

Drg No.
4591/02