

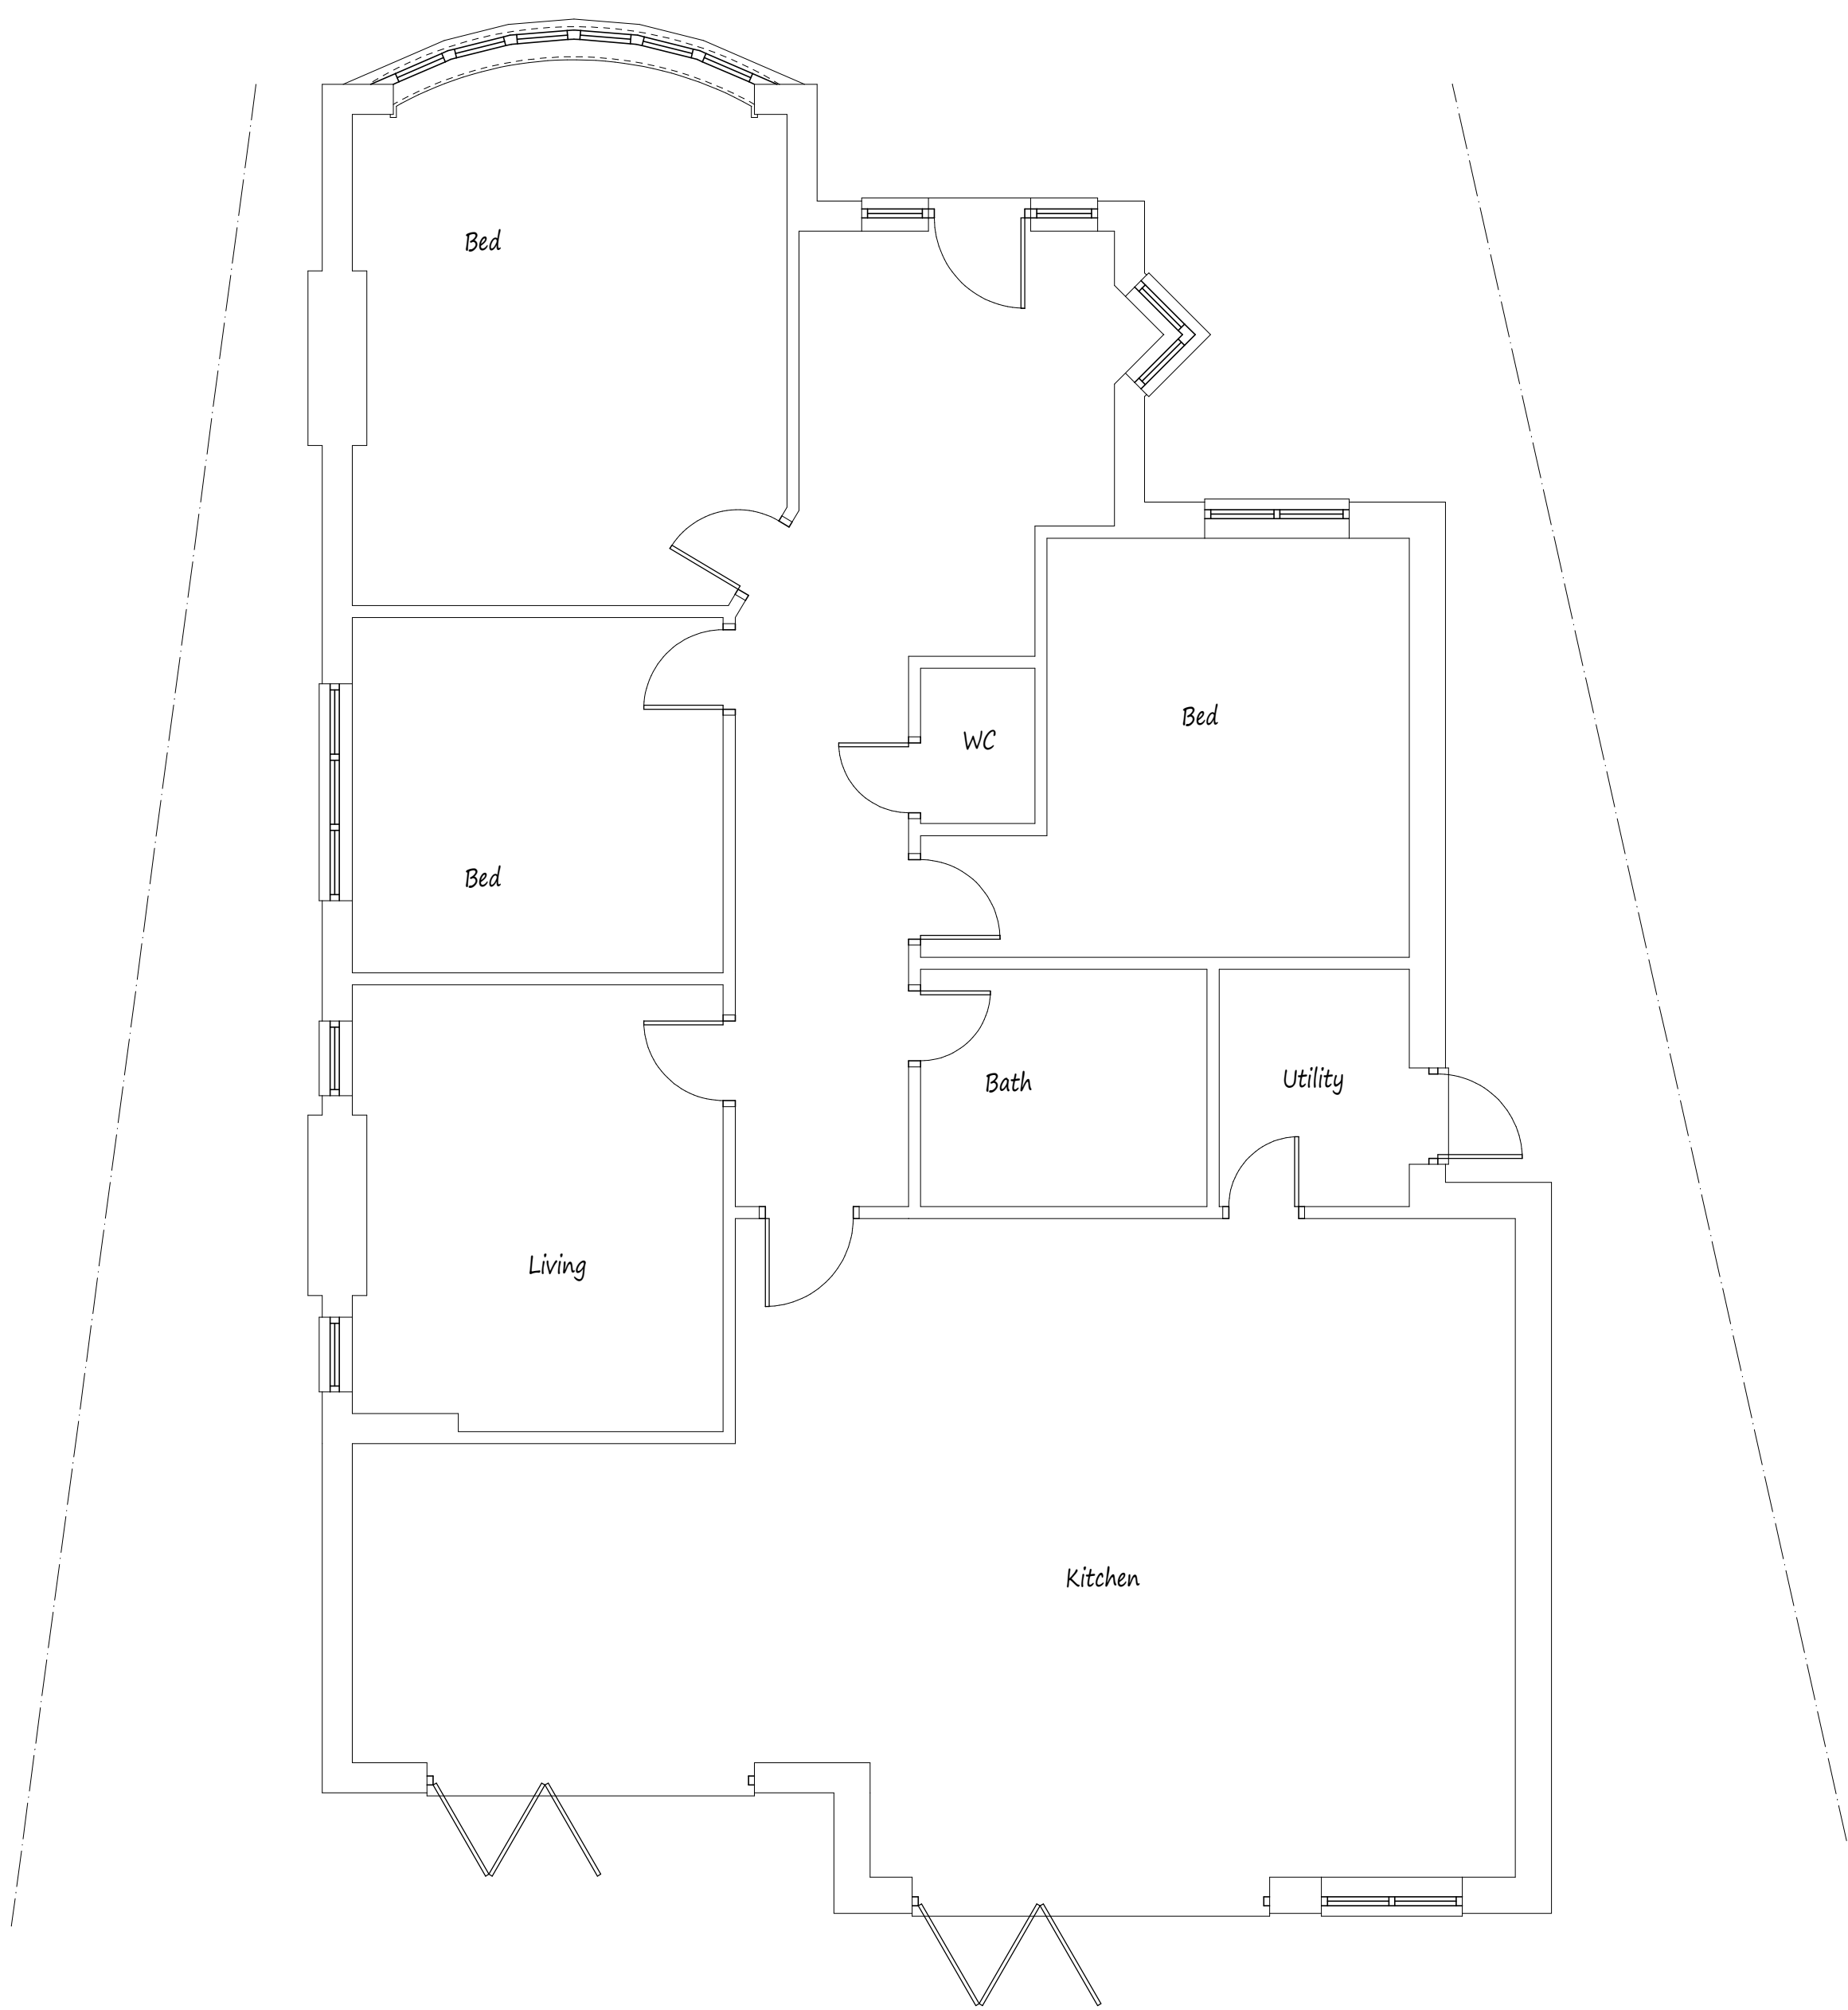


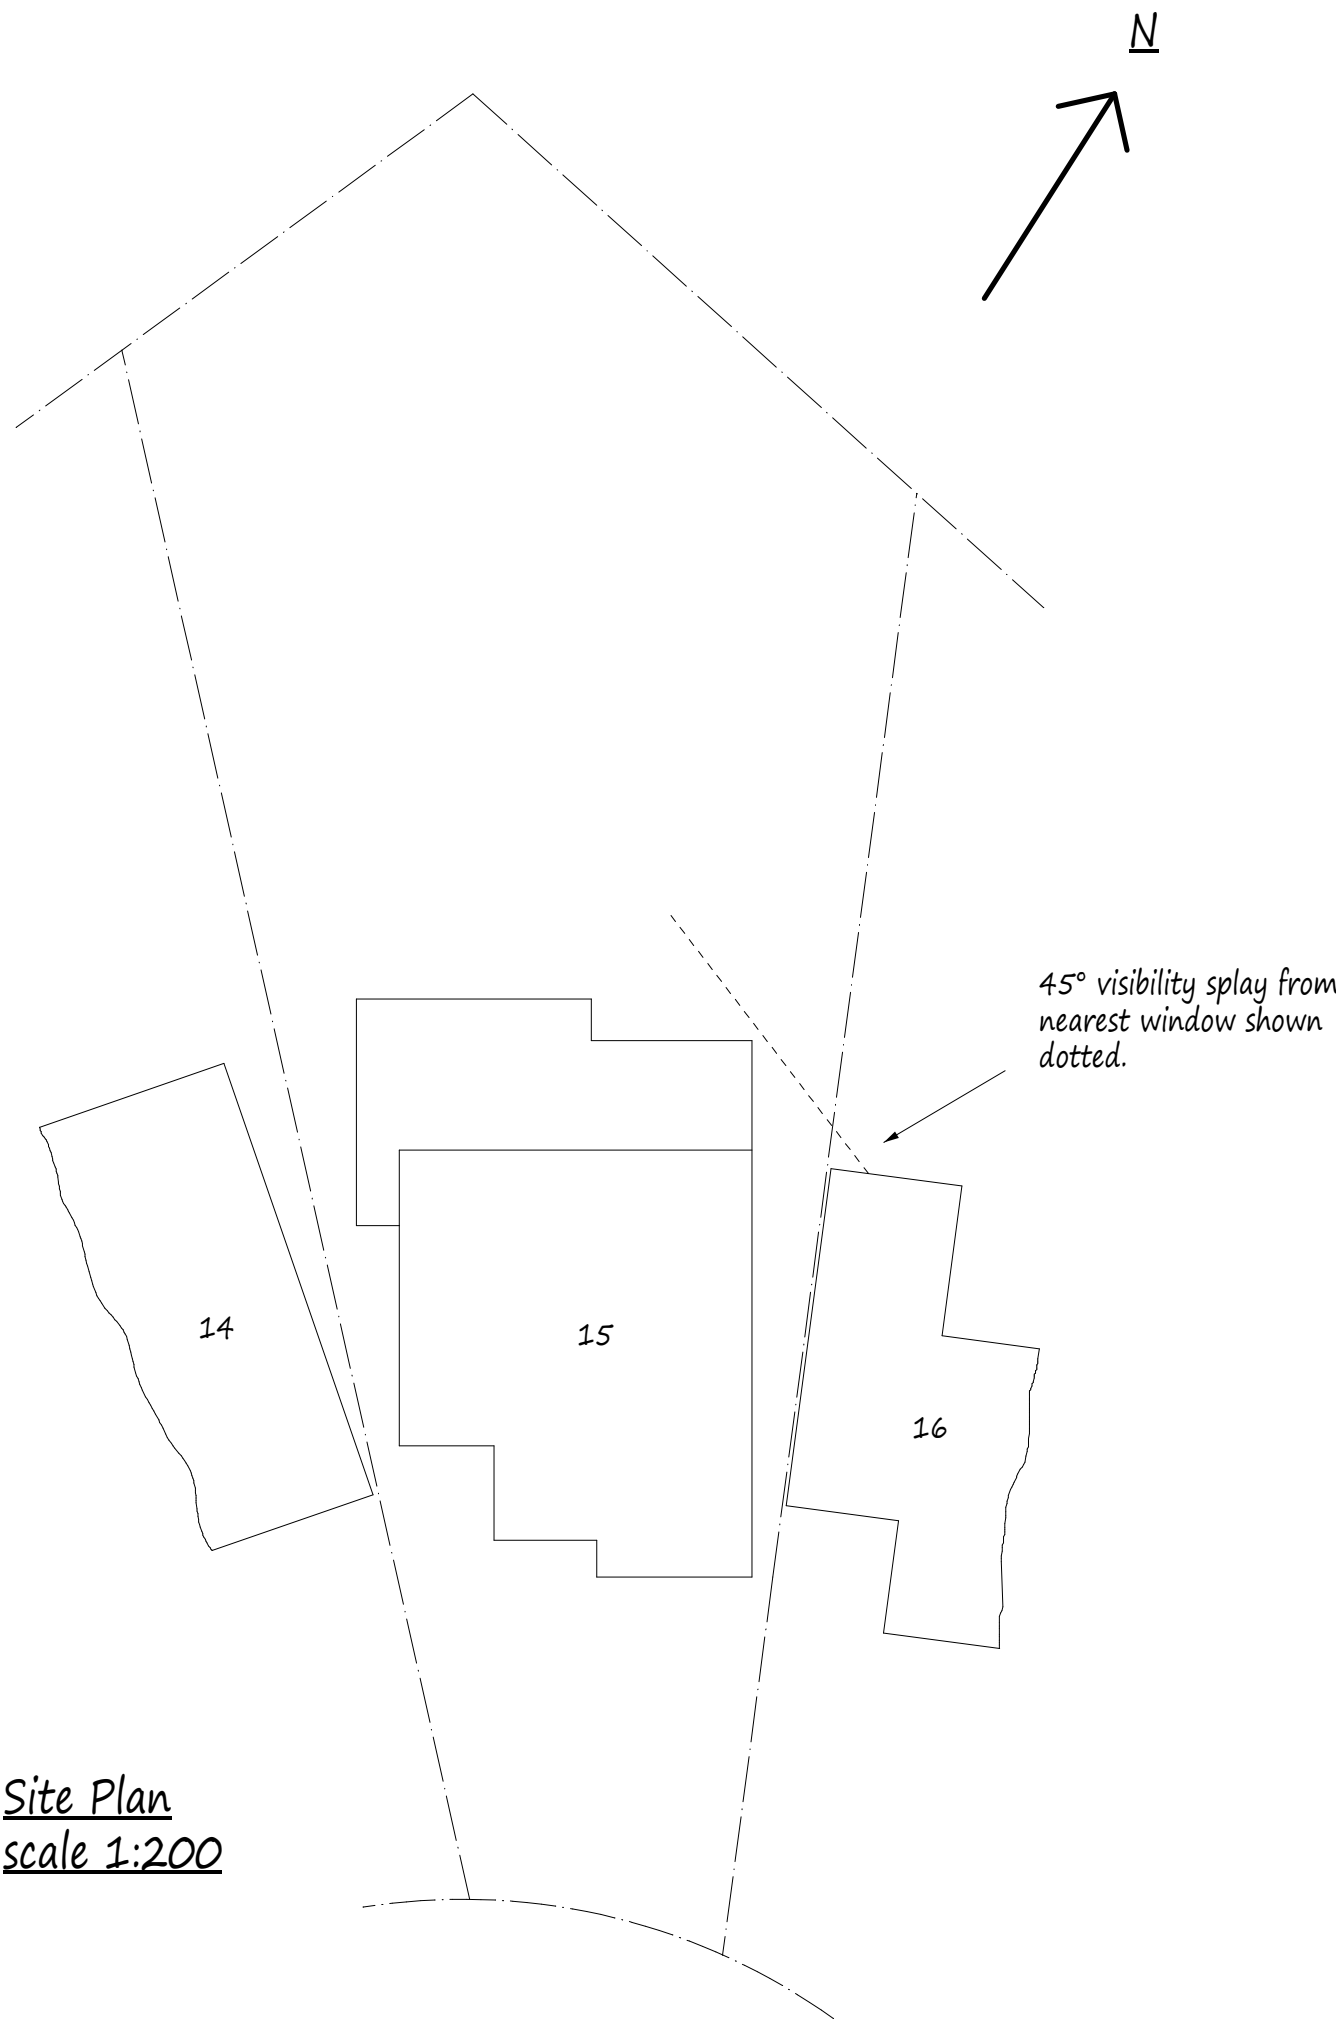

Existing Ground Floor Plan

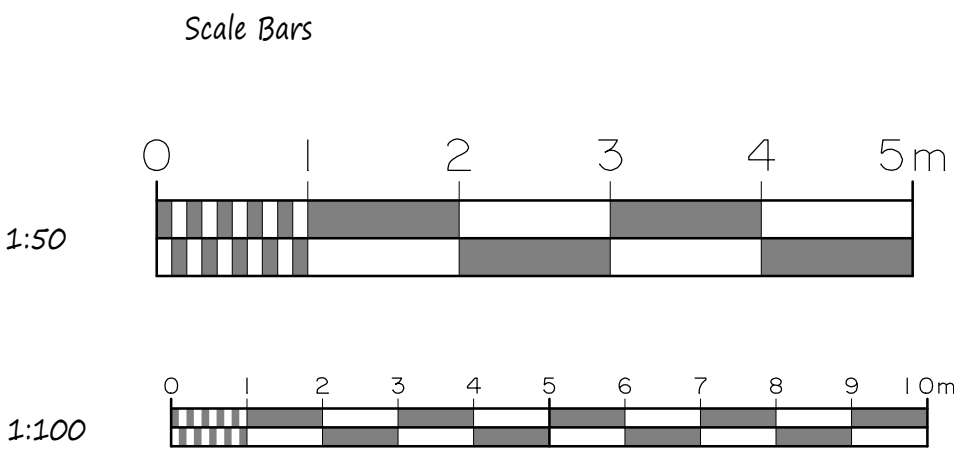


Site Plan
scale 1:200

This drawing to be read in conjunction with Drg No 4591/02


Existing Elevations




Front Elevation

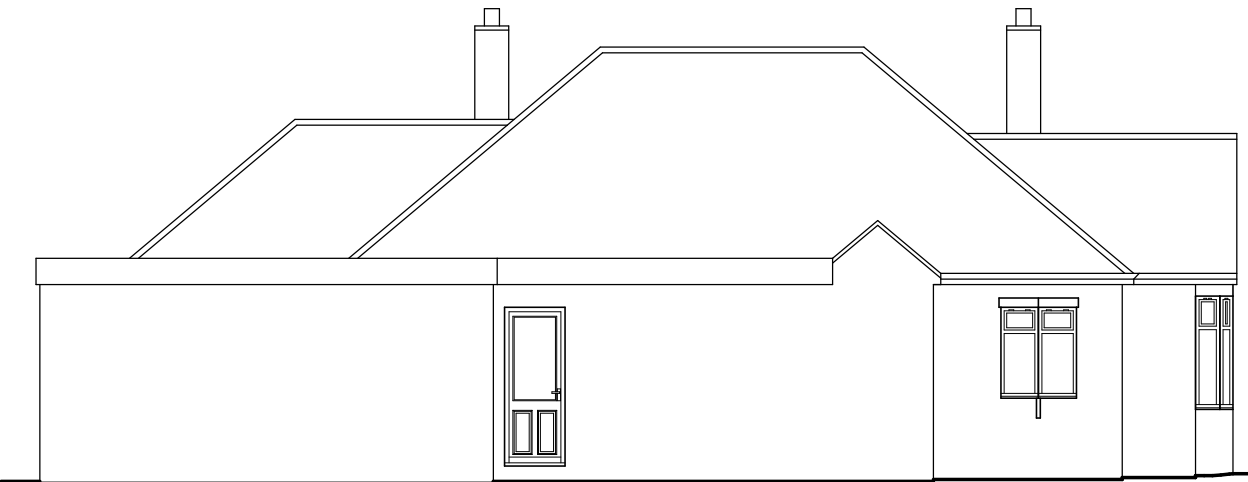

Side Elevation

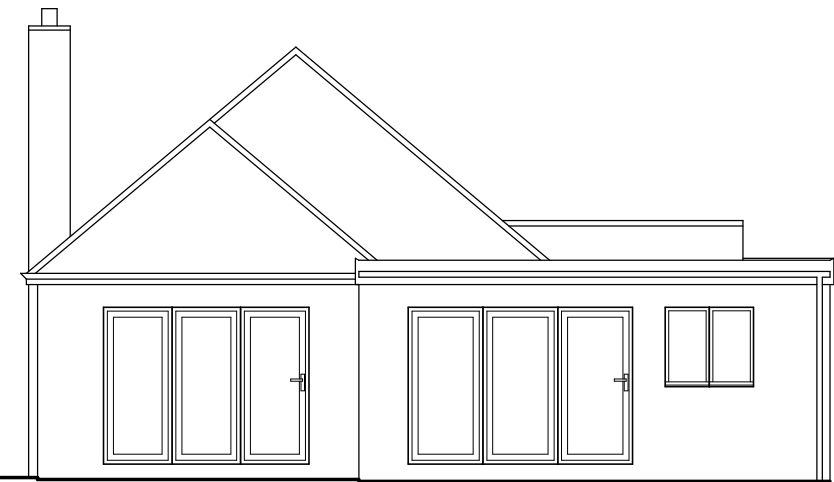

Rear Elevation

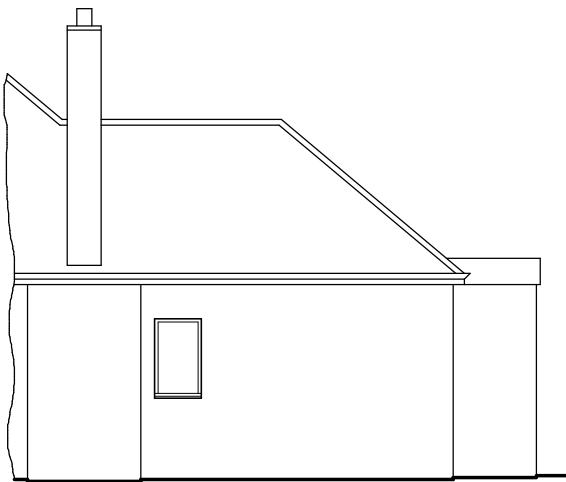

Side Elevation

NOTES:
All dimensions must be checked on site and not scaled from this drawing.

A		
	Date	Revisions
Copyright		
Pottle & Co Ltd. Building Design & Management Services		
Suite A 128 Manor Way Ruislip Middlesex HA4 8HR		
Tel: 01895 622800 www.pottle.uk.com		
Client Mr & Mrs Chesman		
Job Title 15 Kenbury Close Ickenham Middlesex		
Drawing Title Existing Details and Site Plan		
Scale 1:50, 100, 200		
Date August 2021		Drawn by MDP
Drg No. 4591/01		