



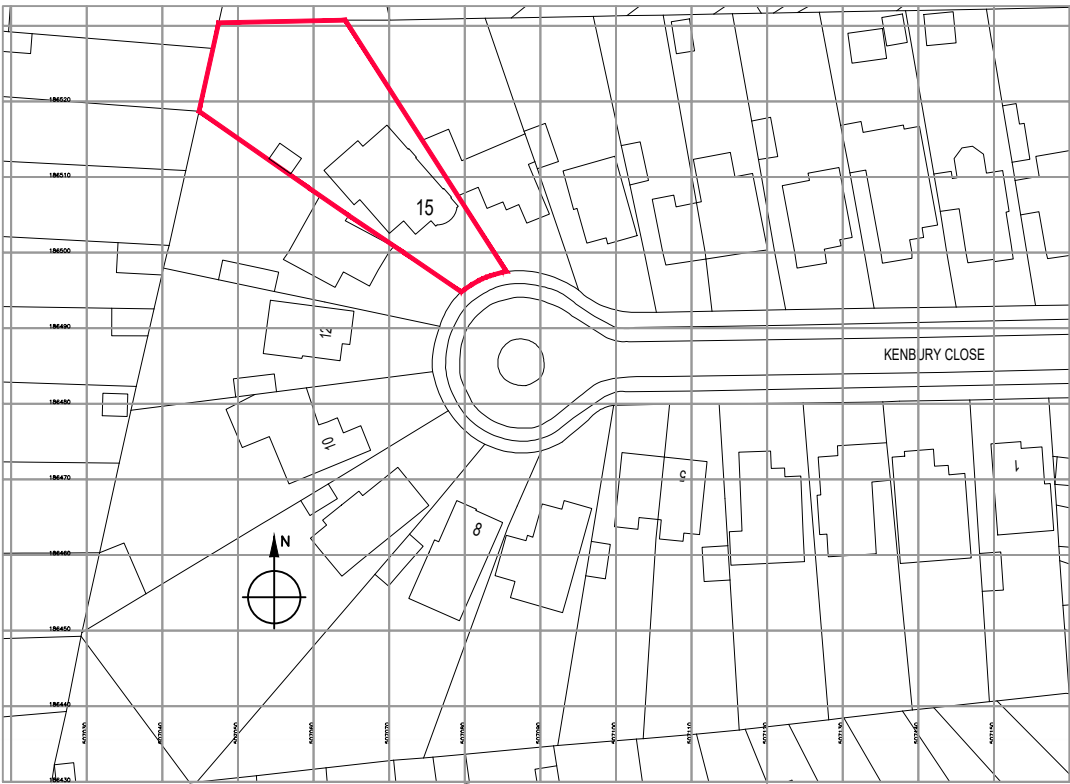


Ordnance Survey, (c) Crown Copyright 2015. All rights reserved. Licence number 100022432


LOCATION PLAN
SCALE 1:1000

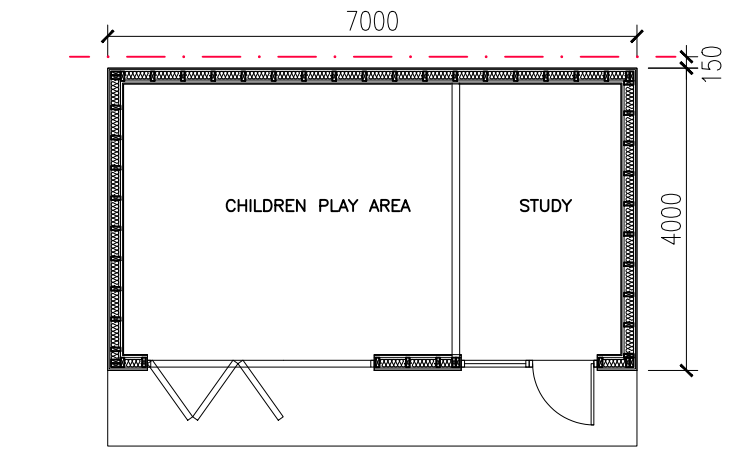


GARDEN ROOM -
PROPOSED FLOOR PLAN
SCALE 1:100

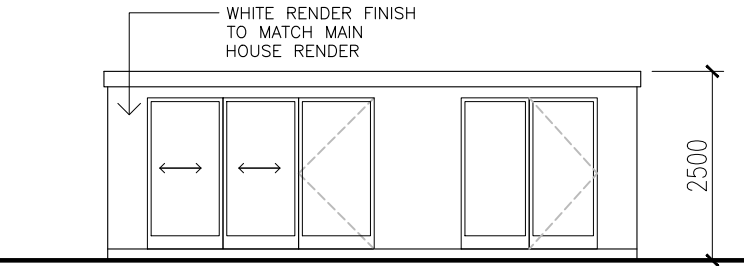


GARDEN ROOM -
PROPOSED GARDEN ELEVATION
SCALE 1:100

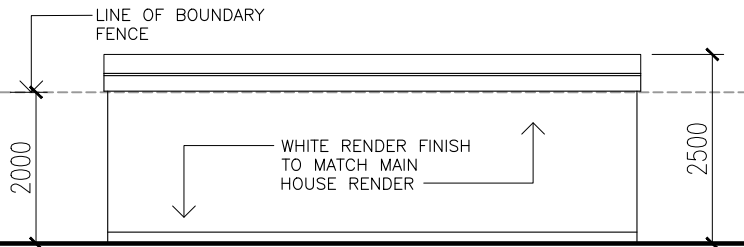


GARDEN ROOM -
PROPOSED BOUNDARY ELEVATION
SCALE 1:100

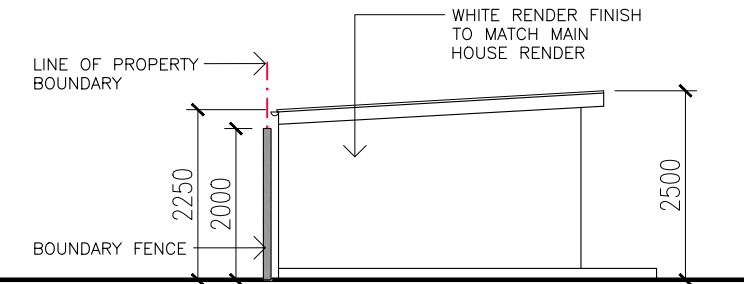


GARDEN ROOM -
PROPOSED SIDE ELEVATION
SCALE 1:100

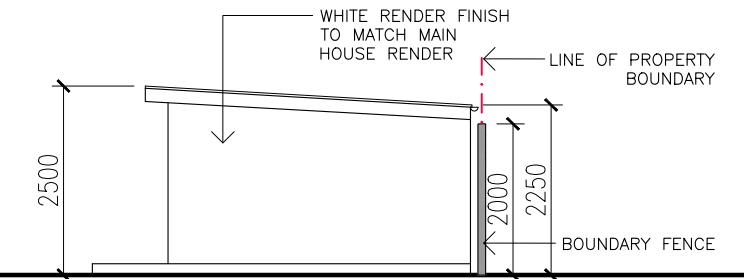

GARDEN ROOM -
PROPOSED SIDE ELEVATION
SCALE 1:100

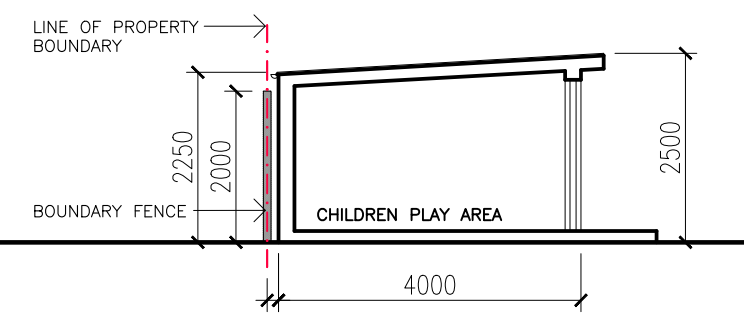

GARDEN ROOM -
PROPOSED CROSS SECTION
SCALE 1:100

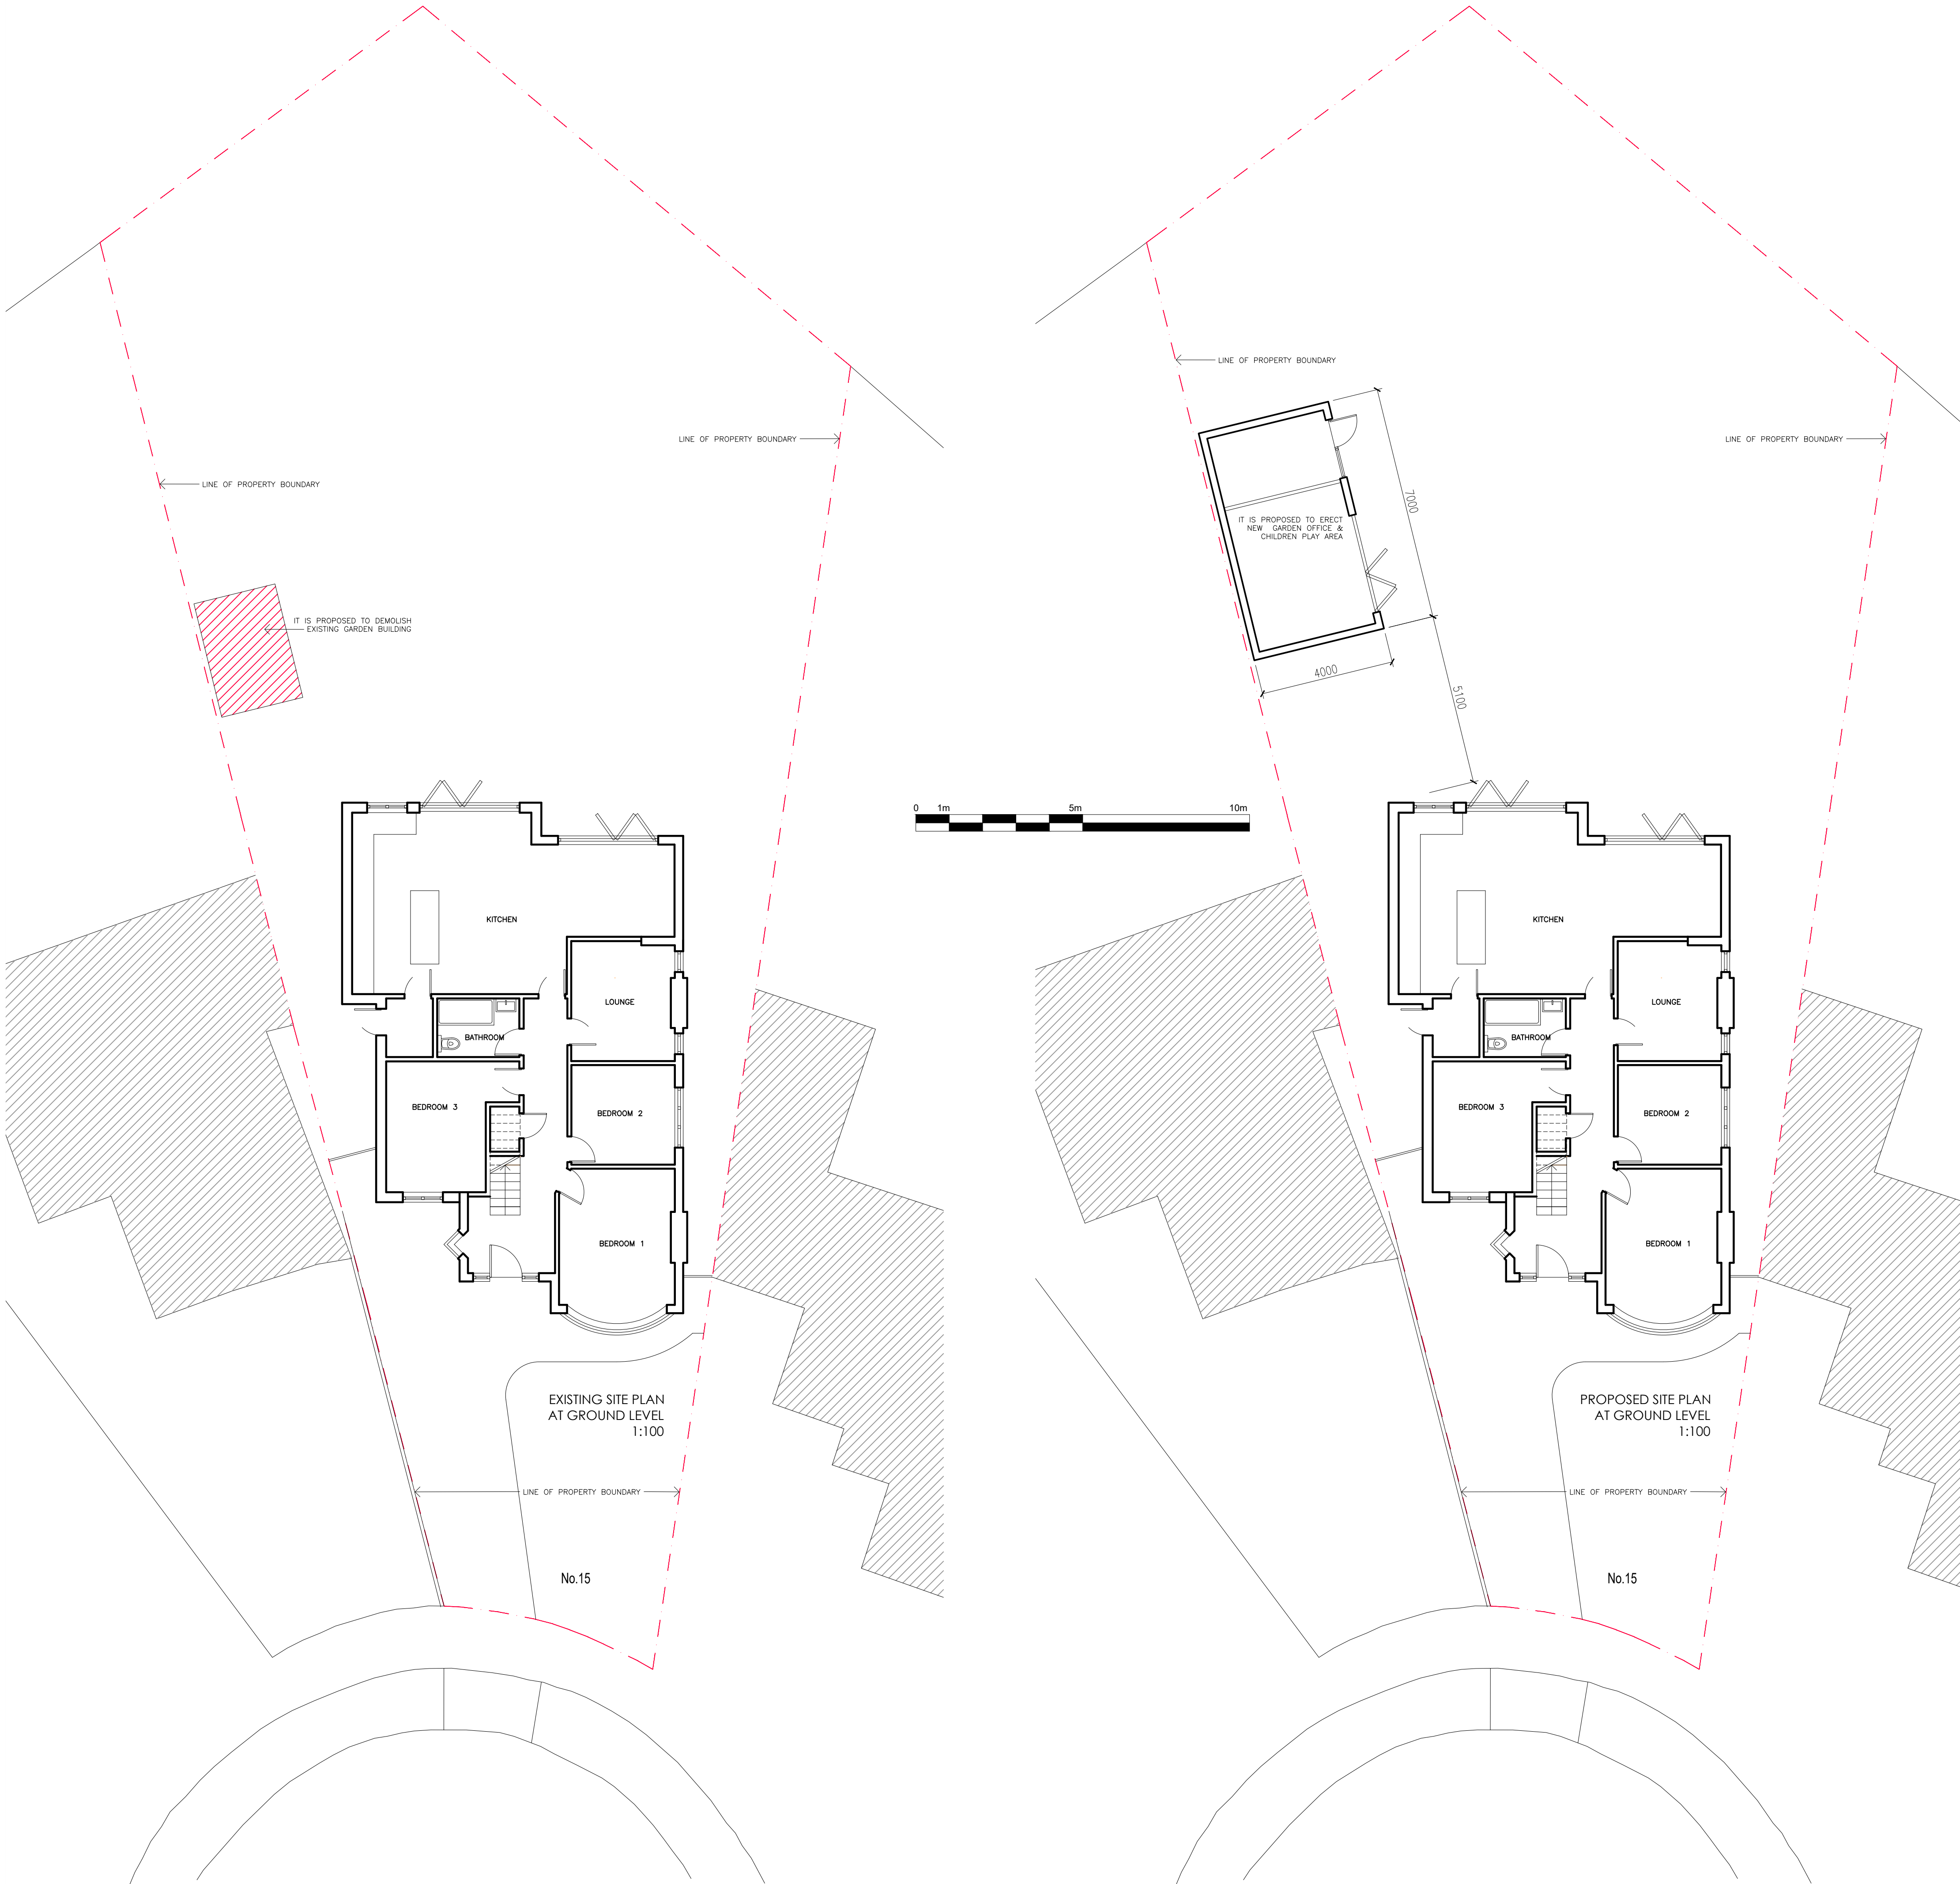

Do not scale off this drawing. All dimensions to be verified on site before the commencement of any shop drawings or work whatsoever, either on behalf or for that of sub-contractors or suppliers. Report all discrepancies to the engineer immediately.

This drawing to be read with all related Architects and engineers drawings and other relevant information.

rev	revision	date	dm	ckd

project
**15 KENBURY CLOSE, ICKENHAM
OUTBUILDING**

drawing title
**PROPOSED PLANS
& ELEVATIONS**

date	scale	dm	ckd
AUG'22	AS SHOWN @ A1	JS	

J. M. STERA MSc Arch, MSc Mech, RIBA
Chartered Architect

T: +44(0) 7775762585
E: jerzy@stera.co.uk
Drayson House, Chiltern Road
Ballinger HP16 8LJ, United Kingdom

drawing no.	revision
AL 001	