



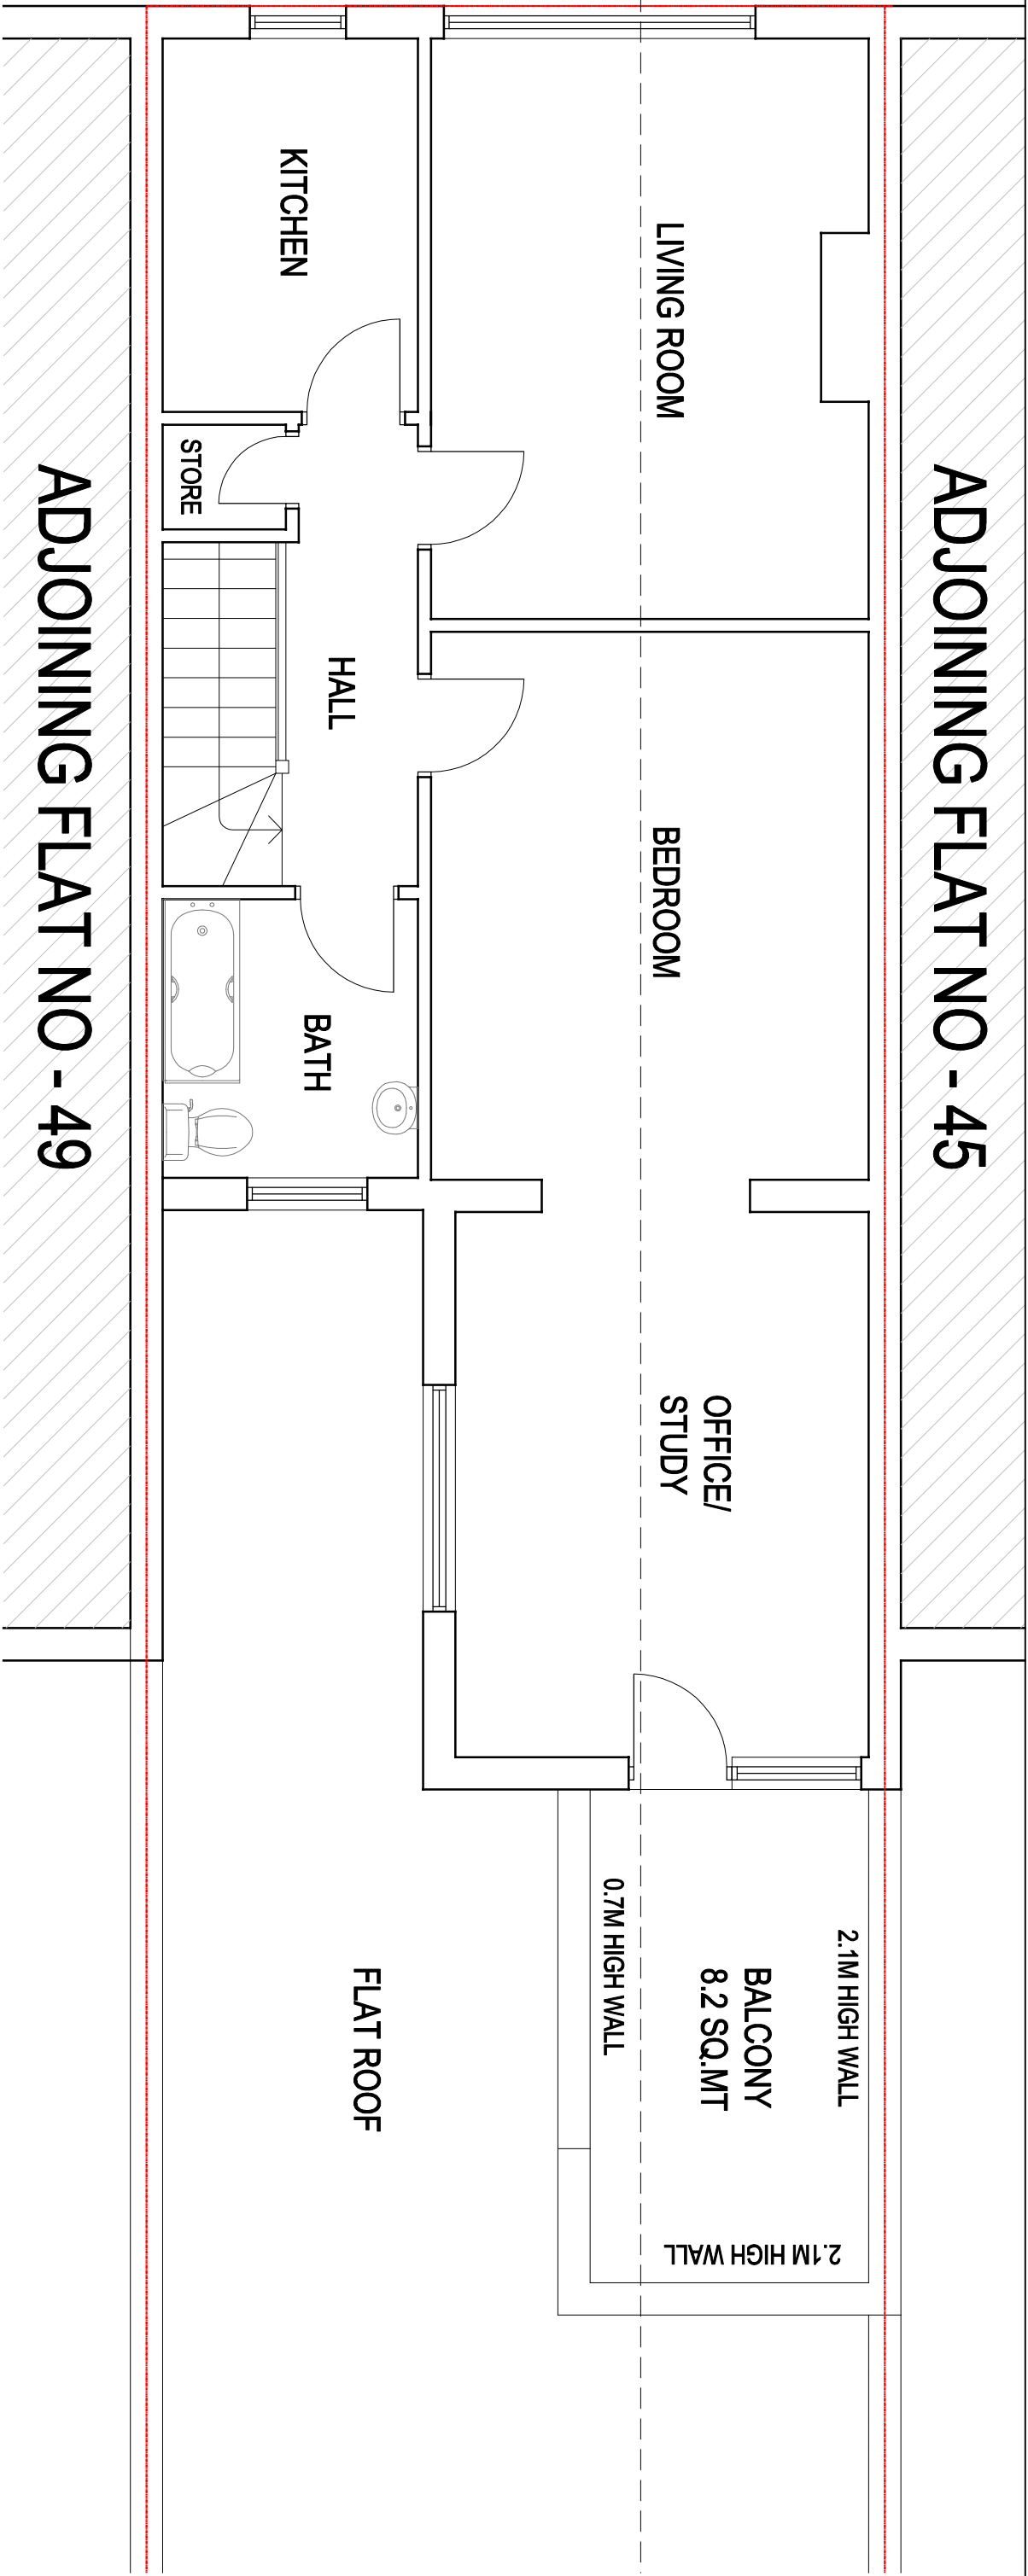

ADJOINING FLAT NO - 49

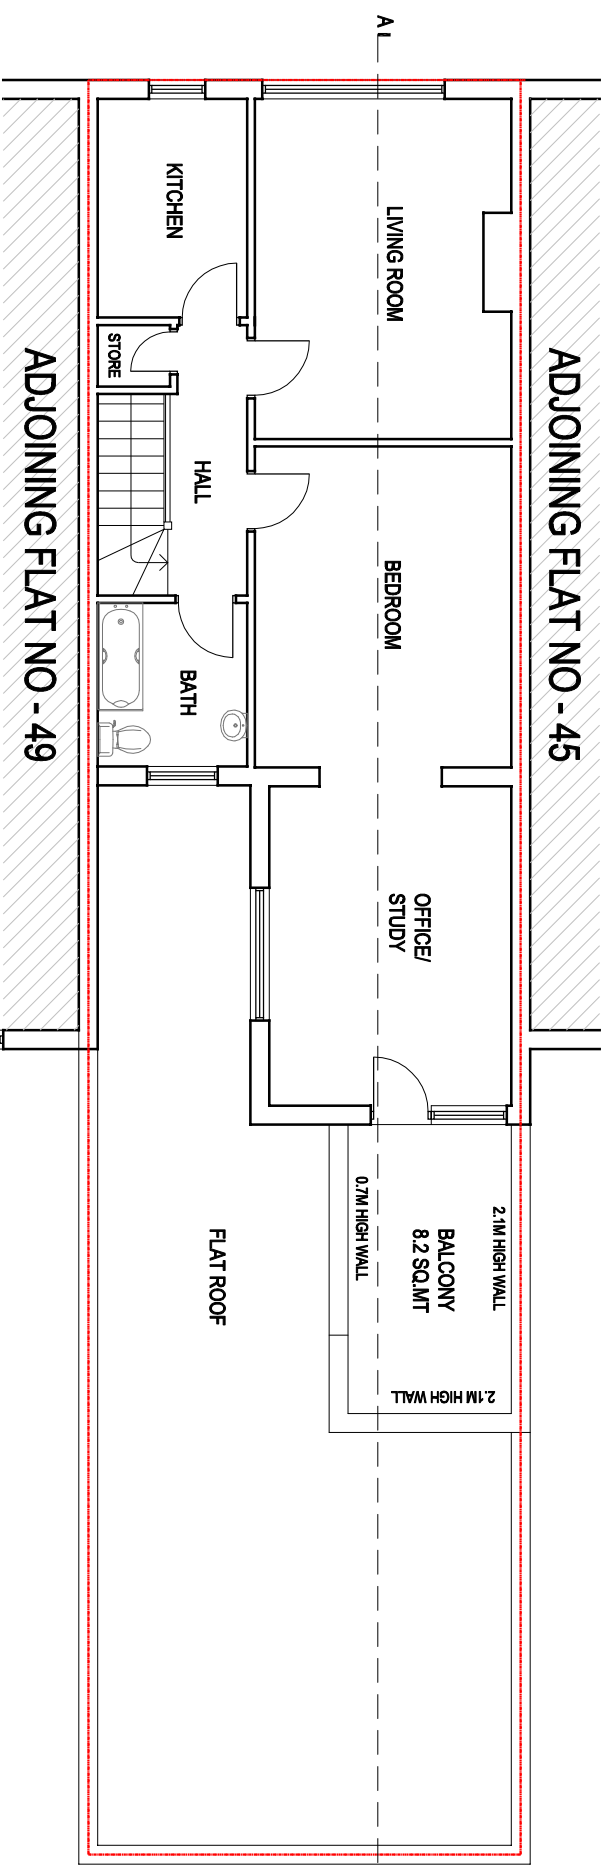


EXISTING FIRST FLOOR PLAN

SCALE - 1:150
(1 BEDROOM FLAT, GIA - 63.00 SQ.MT)

EXISTING FIRST FLOOR PLAN

SCALE - 1:100
(1 BEDROOM FLAT, GIA - 63.00 SQ.MT)

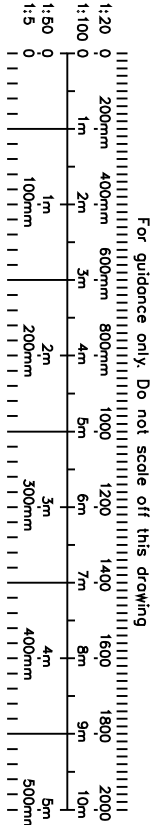

CRAFTED SPACES
ARCHITECTURE + URBANISM
DESIGNING WITH SOCIAL, ECONOMIC & ENVIRONMENTAL SUSTAINABILITY
(N) 0797398257

Applicant: MR GILL & MR DHILLON			
Job Title: 47 COLDHARBOUR LANE, HAYES, UB3 3EE			
Drawing Title: EXISTING FIRST FLOOR PLAN			
Scale: 1:100/1:50	Drawing No.	Print Size	Revision
Date: 01/01/2023	PA-2233-02	A3	
Drawing Status: FOR PLANNING APPROVAL			