



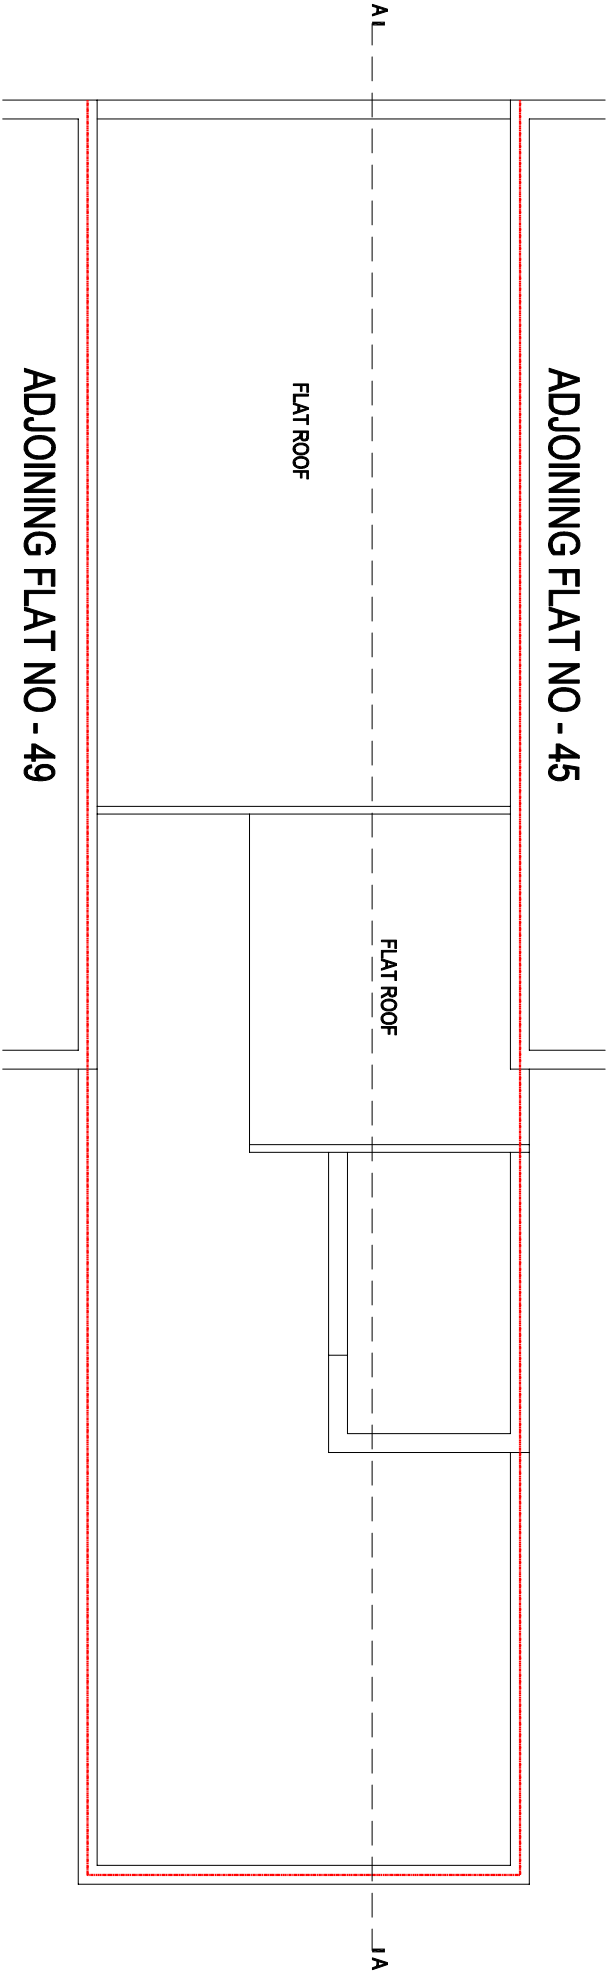

EXISTING ROOF PLAN

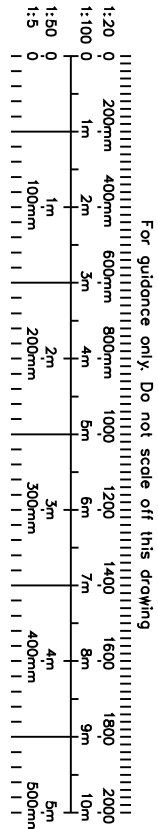



CRAFTED SPACES
ARCHITECTURE + URBANISUM
DESIGNING WITH SOCIAL, ECONOMIC, & ENVIRONMENTAL SUSTAINABILITY
(M) 07973988297

Applicant: MR GILL & MR DHILLON			
Job Title: 47 COLDHARBOUR LANE, HAYES, UB3 3EE			
Drawing Title: EXISTING ROOF PLAN			
Scale: 1:100 Date: 01/01/2023	Drawing No. PA-2233-03	Print Size A3	Revision
Drawing Status FOR PLANNING APPROVAL			