



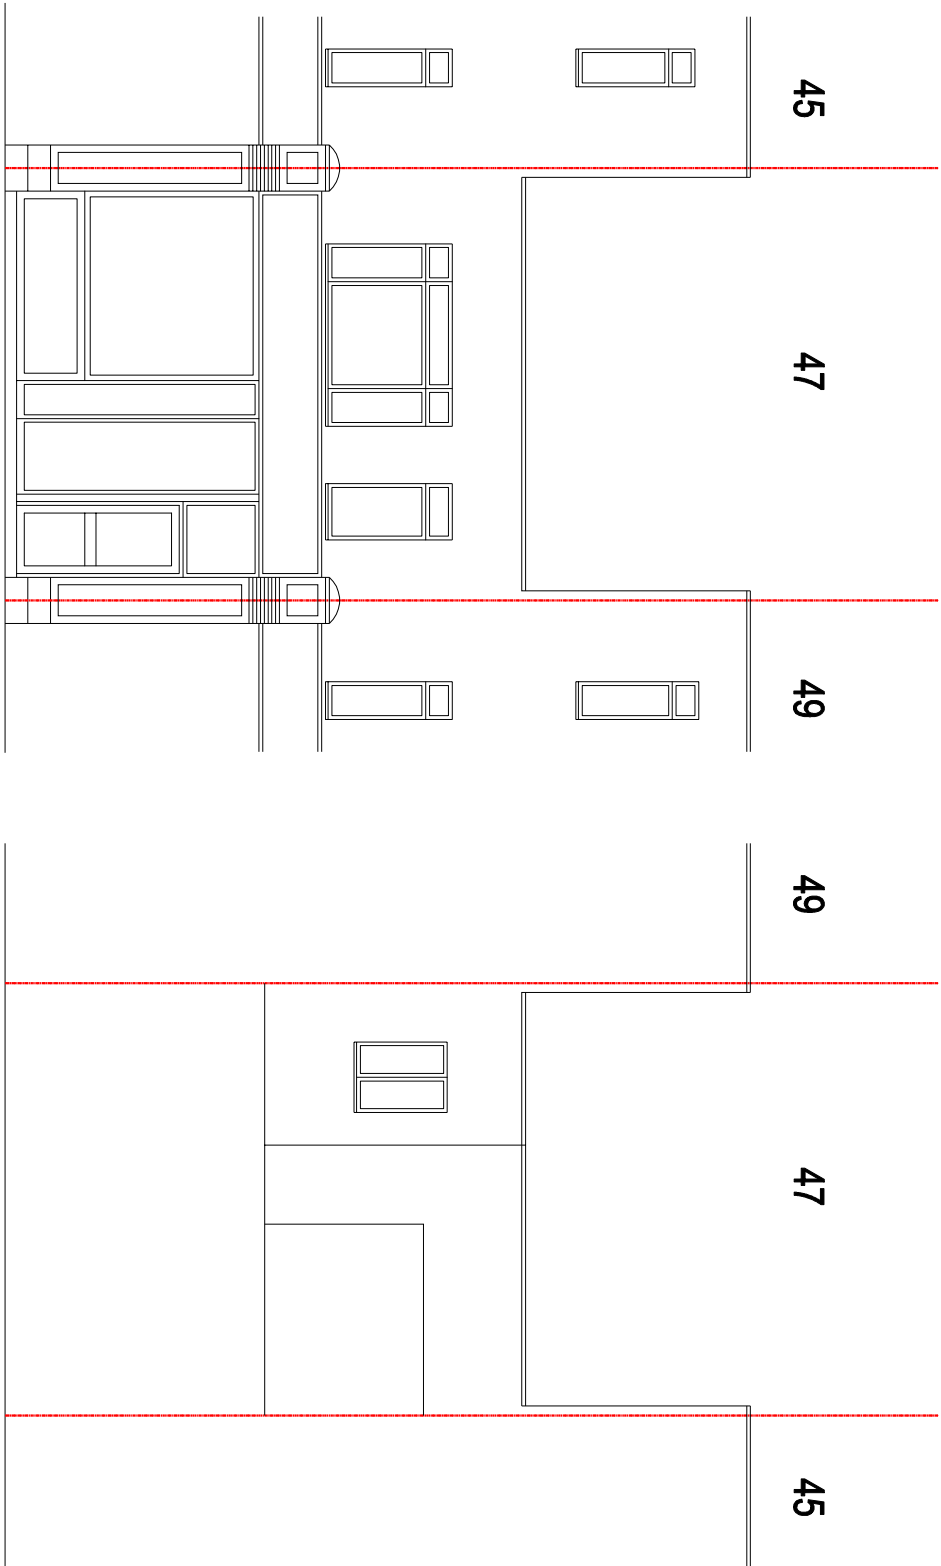

EXISTING FRONT ELEVATION

EXISTING REAR ELEVATION

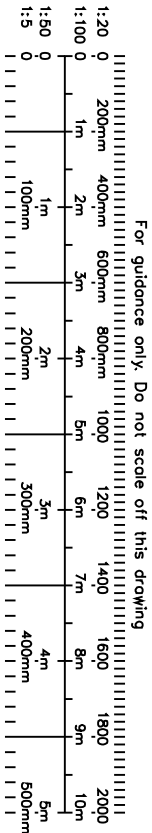



CRAFTED SPACES
ARCHITECTURE + URBANISM
DESIGNING WITH SOCIAL, ECONOMIC, & ENVIRONMENTAL SUSTAINABILITY
(00) 07973988237

Applicant:
MR GILL & MR DHILLON

Job Title:
47 COLDHARBOUR LANE, HAYES, UB3 3EE

Drawing Title:
EXISTING ELEVATIONS

Scale: 1:100	Drawing No.	Print Size	Revision
Date: 01/01/2023	PA-2233-04	A3	
Drawing Status FOR PLANNING APPROVAL			