



ADJOINING FLAT NO - 45

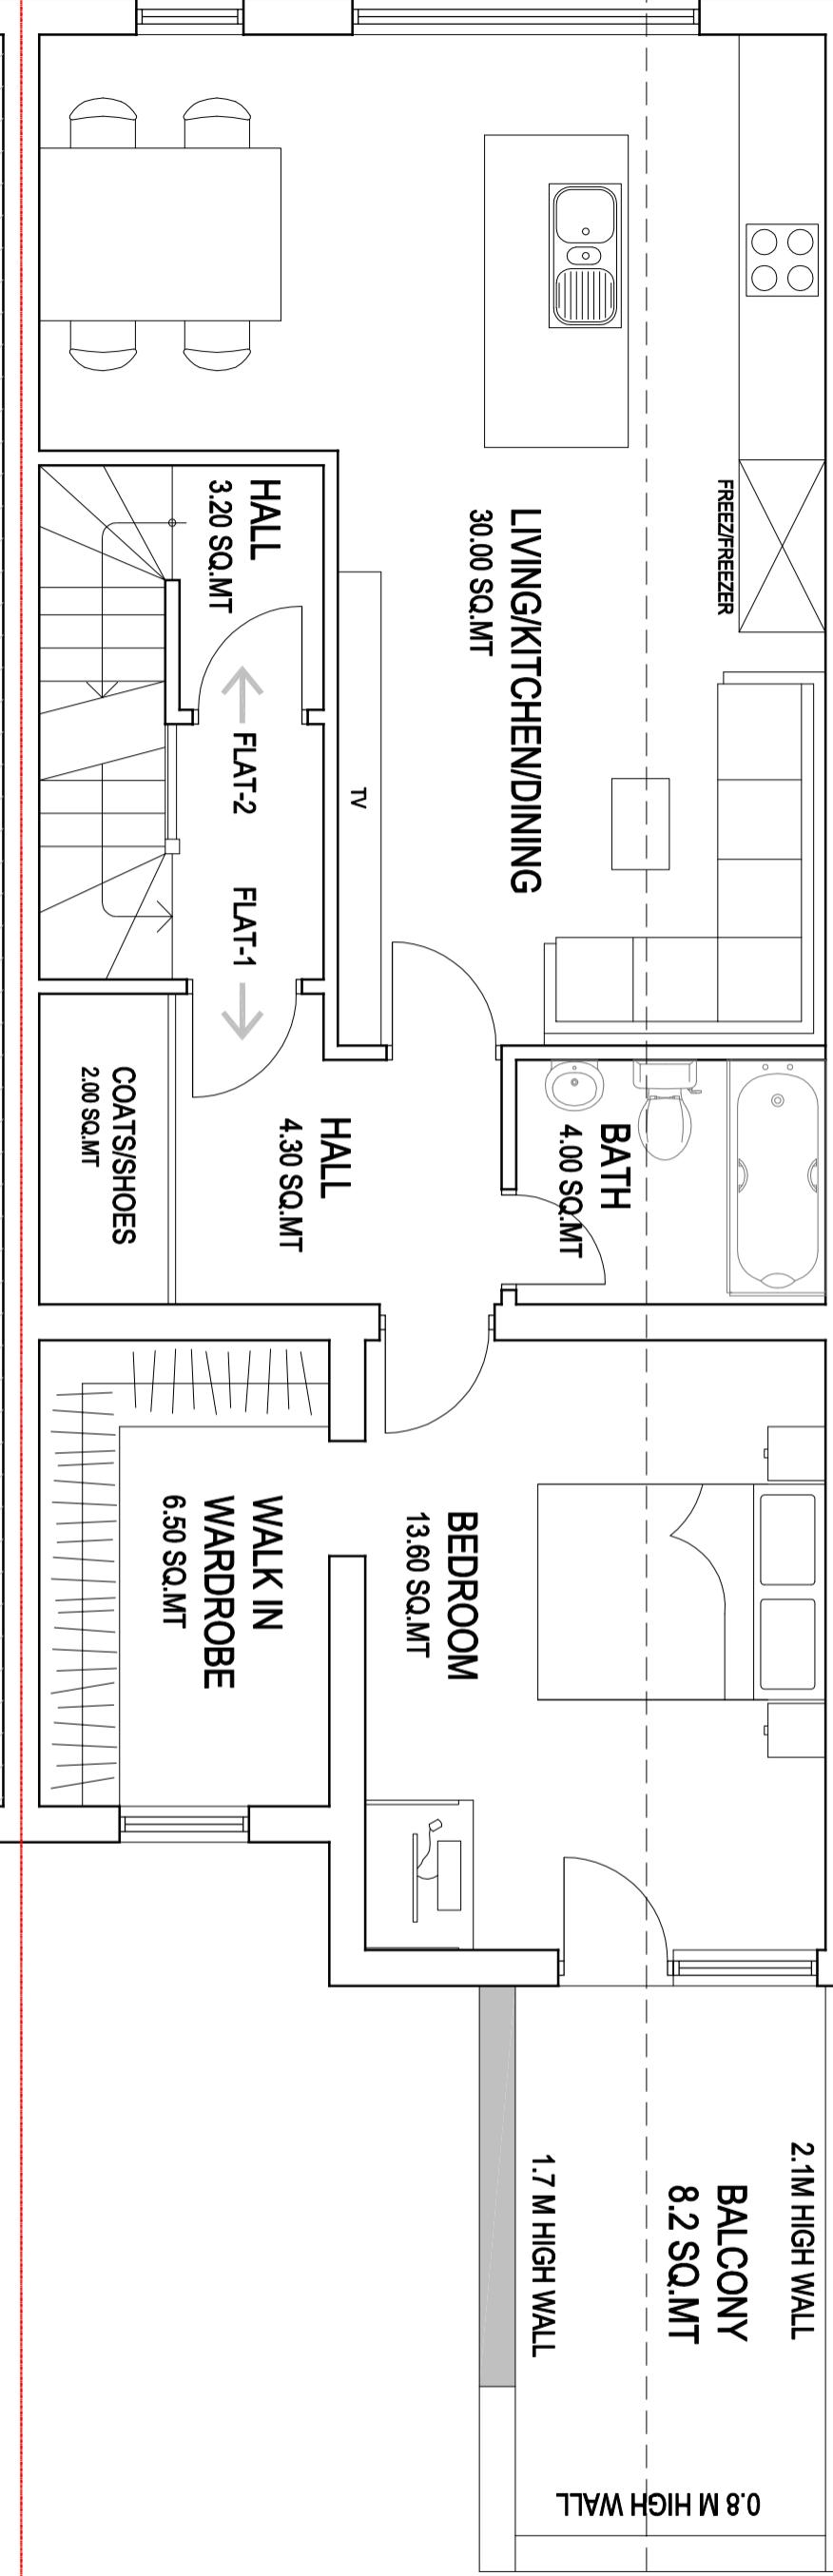

ADJOINING FLAT NO - 49

PROPOSED FIRST FLOOR PLAN

SCALE - 1:50
(1 BEDROOM FLAT, GIA - 63.00 SQ.MT)

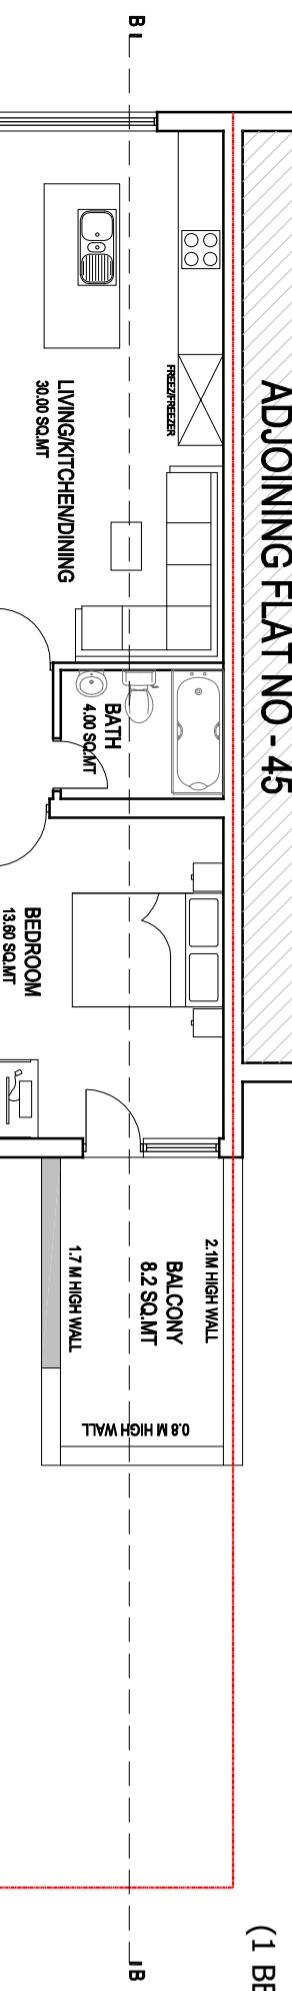

ADJOINING FLAT NO - 49

PROPOSED FIRST FLOOR PLAN

SCALE - 1:100

(1 BEDROOM FLAT, GIA - 63.00 SQ.MT)

THE PROPOSED APPLICATION IS SIMILAR
TO APPROVED PLANNING APPLICATION
REF - 2538/APP/2019/1535



CRAFTED SPACES
ARCHITECTURE + URBANISM
DESIGNING WITH SOCIAL, ECONOMIC & ENVIRONMENTAL SUSTAINABILITY
(W) 07973989287

Job Title:
Drawing Title:
PROPOSED FIRST FLOOR PLAN
MR GILL & MR DHILLON
47 COLDHARBOUR LANE, HAYES, UB3 3EE

