



ADJOINING FLAT NO - 45

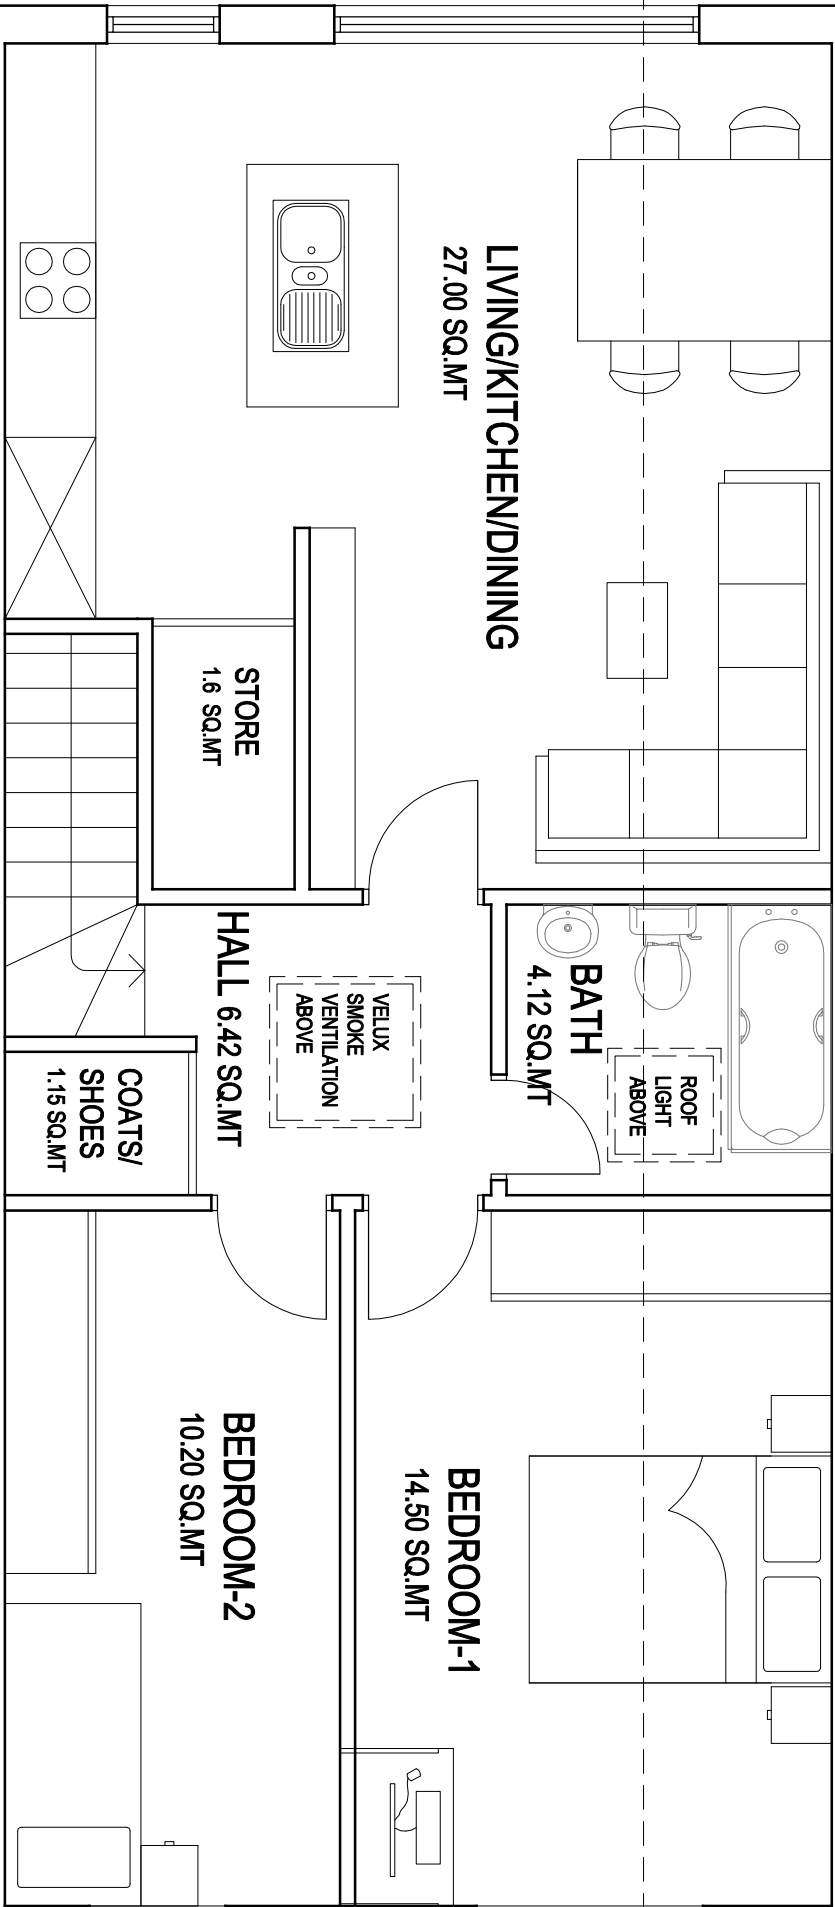


ADJOINING FLAT NO - 49

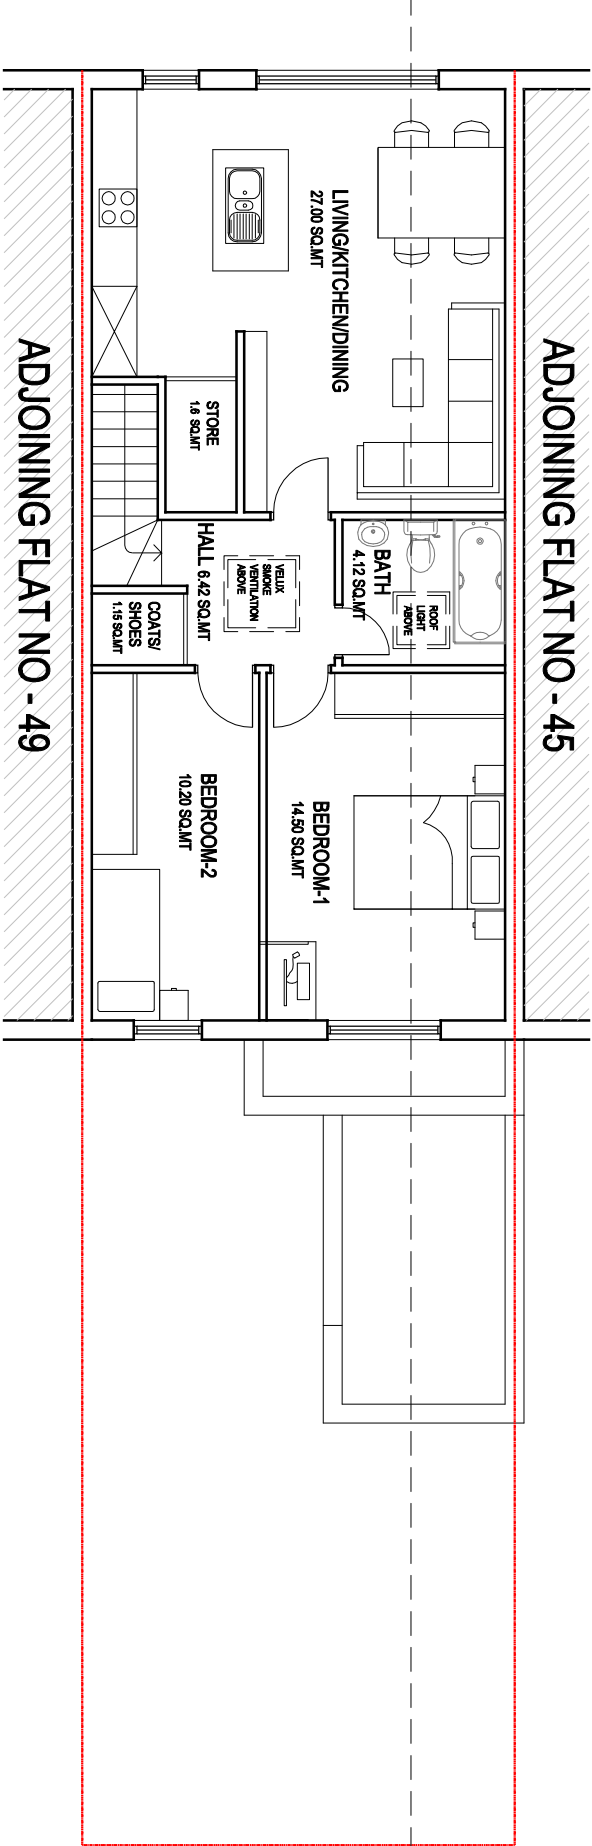


PROPOSED SECOND FLOOR PLAN
SCALE - 1:50
(2 BEDROOM FLAT, GIA - 67.35 SQ.MT)

PROPOSED SECOND FLOOR PLAN
SCALE - 1:100
(2 BEDROOM FLAT, GIA - 67.35 SQ.MT)

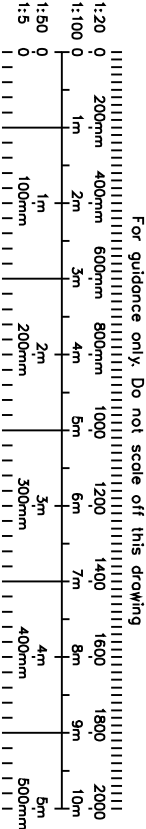

THE PROPOSED APPLICATION IS SIMILAR
TO APPROVED PLANNING APPLICATION
REF - 2538/APP/2019/1535

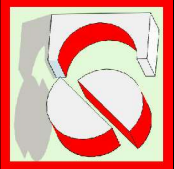

CRAFTED SPACES
ARCHITECTURE + URBANISM
DESIGNING WITH SOCIAL, ECONOMIC & ENVIRONMENTAL SUSTAINABILITY
(00) 07973988297

Applicant:
MR GILL & MR DHILLON

Job Title:
47 COLDHARBOUR LANE, HAYES, UB3 3EE

Drawing Title:
PROPOSED SECOND FLOOR PLAN

Scale: 1:50/100	Drawing No.	Print Size	Revision
Date: 01/01/2023	PA-2233-08	A3	

Drawing Status
FOR PLANNING APPROVAL