


ADJOINING FLAT NO - 45

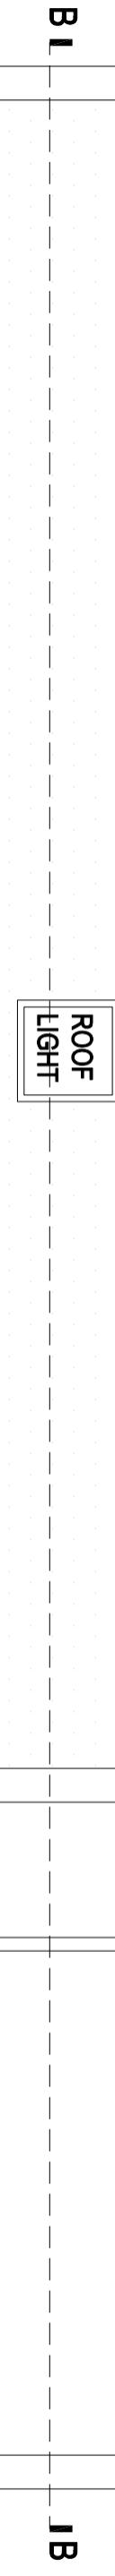


ADJOINING FLAT NO - 49

PROPOSED ROOF PLAN



CRAFTED SPACES
ARCHITECTURE + URBANISM
DESIGNING WITH SOCIAL, ECONOMIC & ENVIRONMENTAL SUSTAINABILITY
(W) 07973598227

THE PROPOSED APPLICATION IS SIMILAR
TO APPROVED PLANNING APPLICATION
REF - 2538/APP/2019/1535

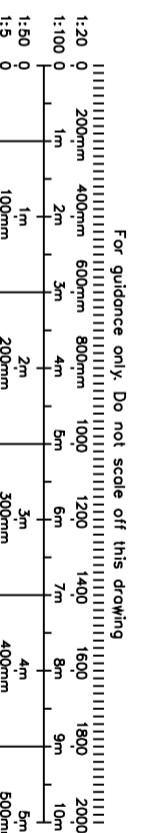

47 COLDHARBOUR LANE, HAYES, UB3 3EE

Drawing Title:
PROPOSED ROOF PLAN

Applicant:
MR GILL & MR DHILLON

Job Title:

FOR PLANNING APPROVAL

Scale:	Drawing No.	Print Size	Revision
1:50	PA-2233-09	A3	

Drawing Status

FOR PLANNING APPROVAL