



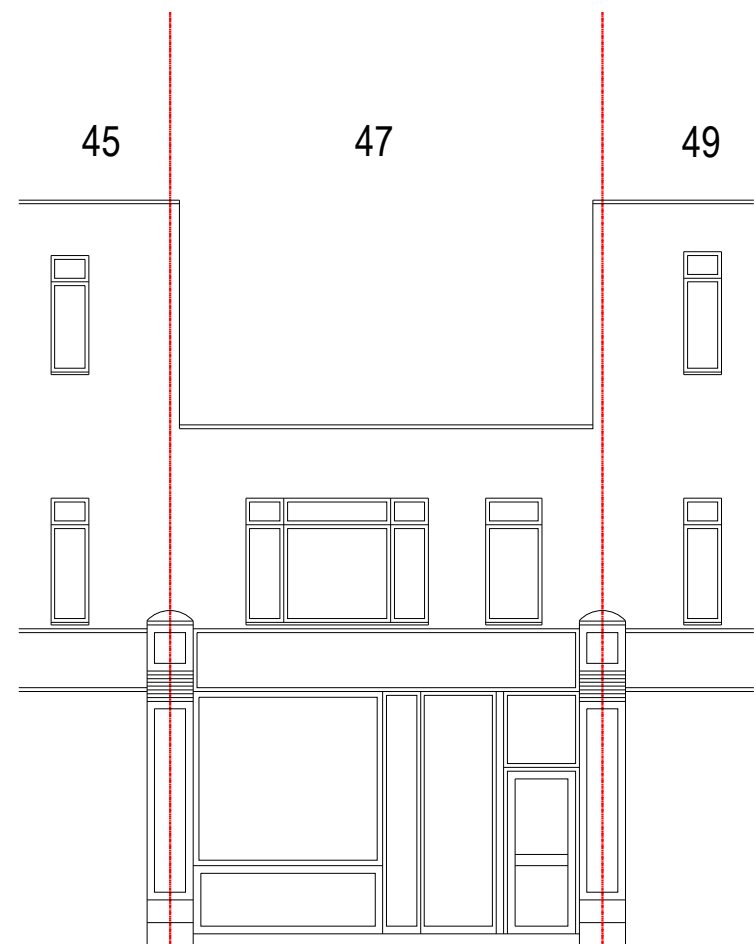

EXISTING FRONT ELEVATION

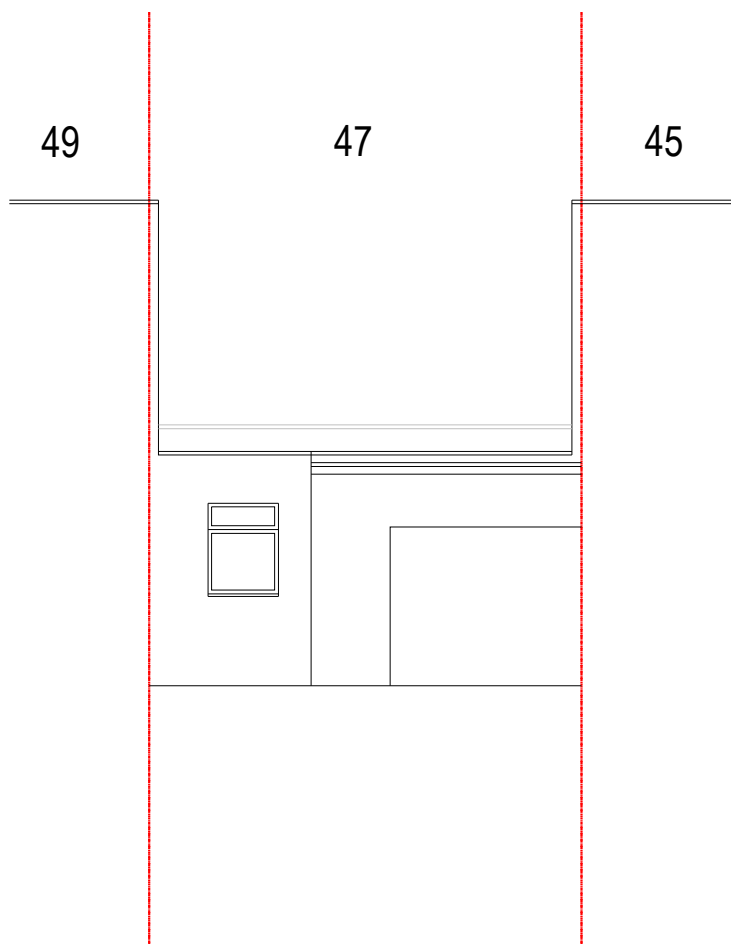

EXISTING REAR ELEVATION

REV- A 23/04/24 PP Drawing Revised.



CRAFTED SPACES
ARCHITECTURE + URBANISUM
DESIGNING WITH SOCIAL ECONOMICAL & ENVIRONMENTAL SUSTAINABILITY
(M) 07973988297

Applicant:
MR GILL & MR DHILLON

Job Title:
47 COLDHARBOUR LANE, HAYES, UB3 3EE

Drawing Title:
EXISTING ELEVATIONS

Scale: 1:100
Date: 01/01/2023

Drawing No.
PA-2233-04

Print Size
A3

Revision
A

Drawing Status
FOR PLANNING APPROVAL

