



ADJOINING FLAT NO - 45

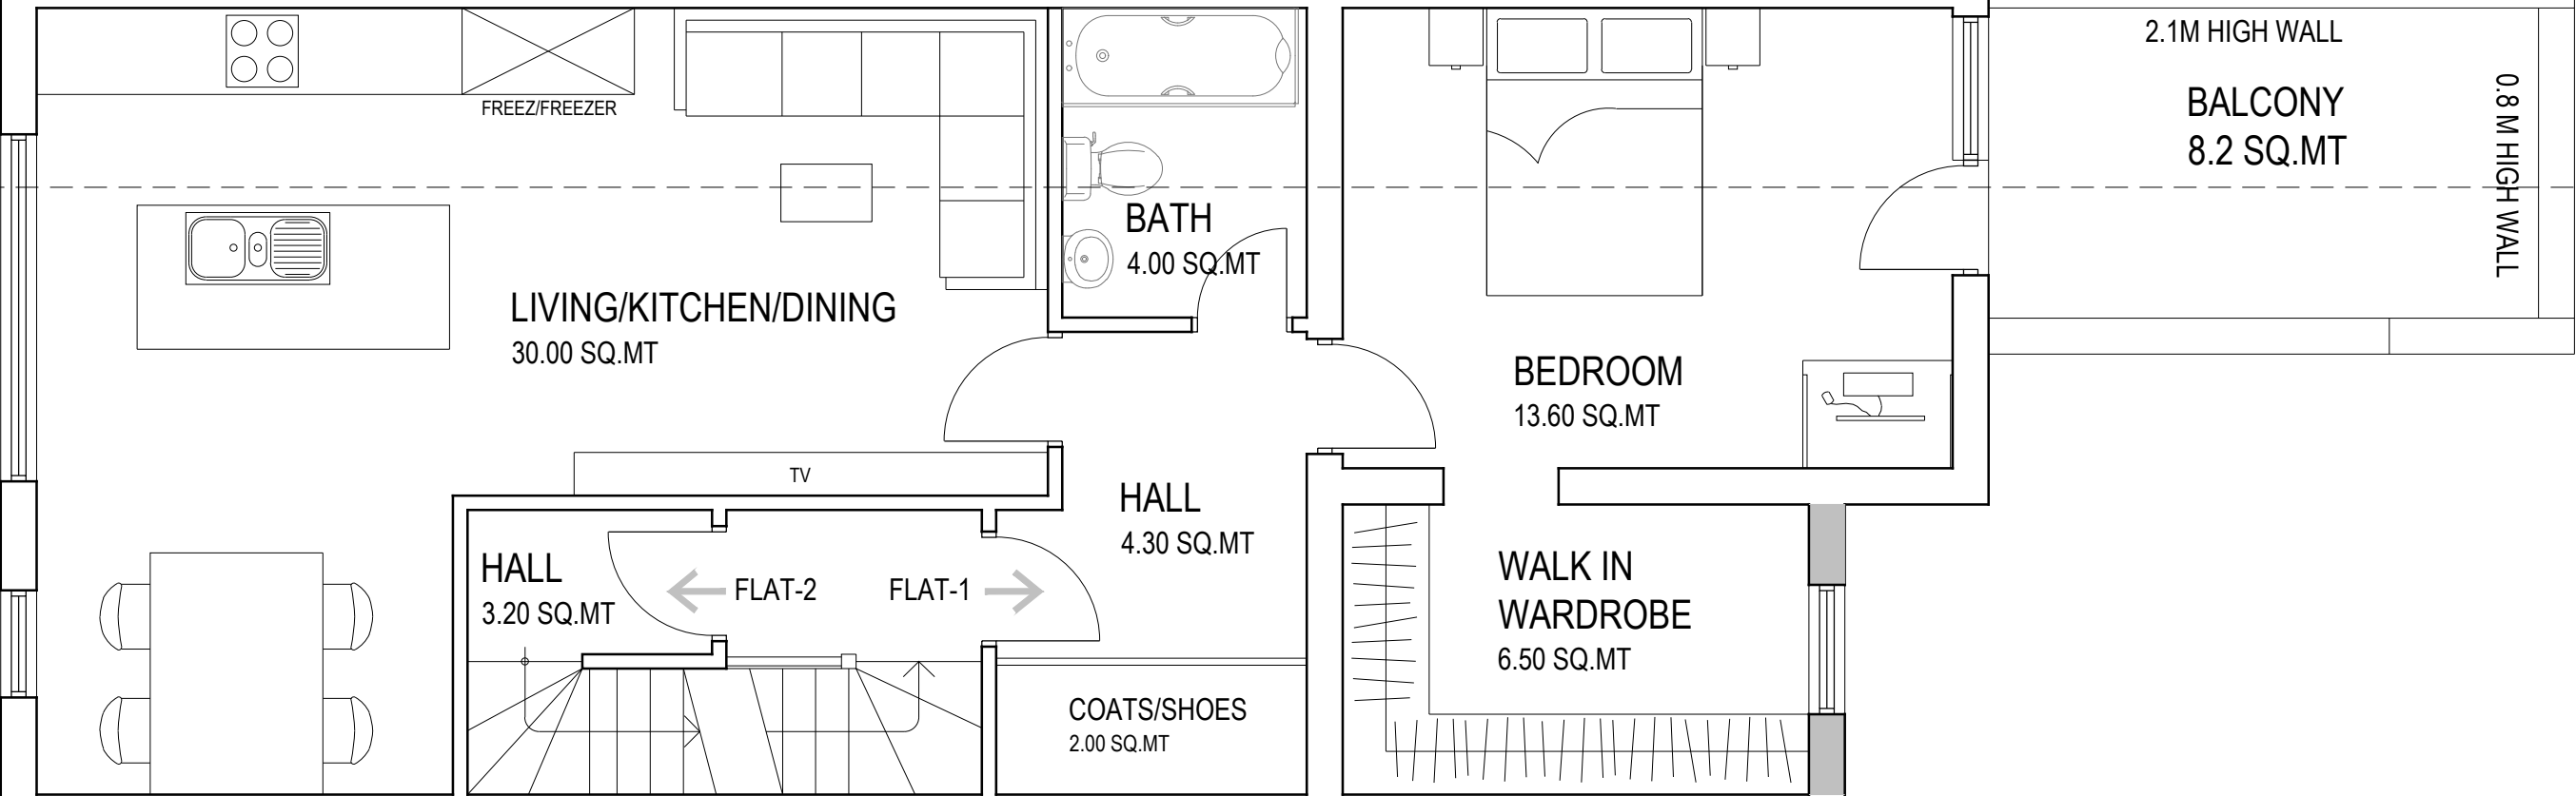

ADJOINING FLAT NO - 49

PROPOSED FIRST FLOOR PLAN


SCALE - 1:50
(1 BEDROOM FLAT, GIA - 63.00 SQ.MT)

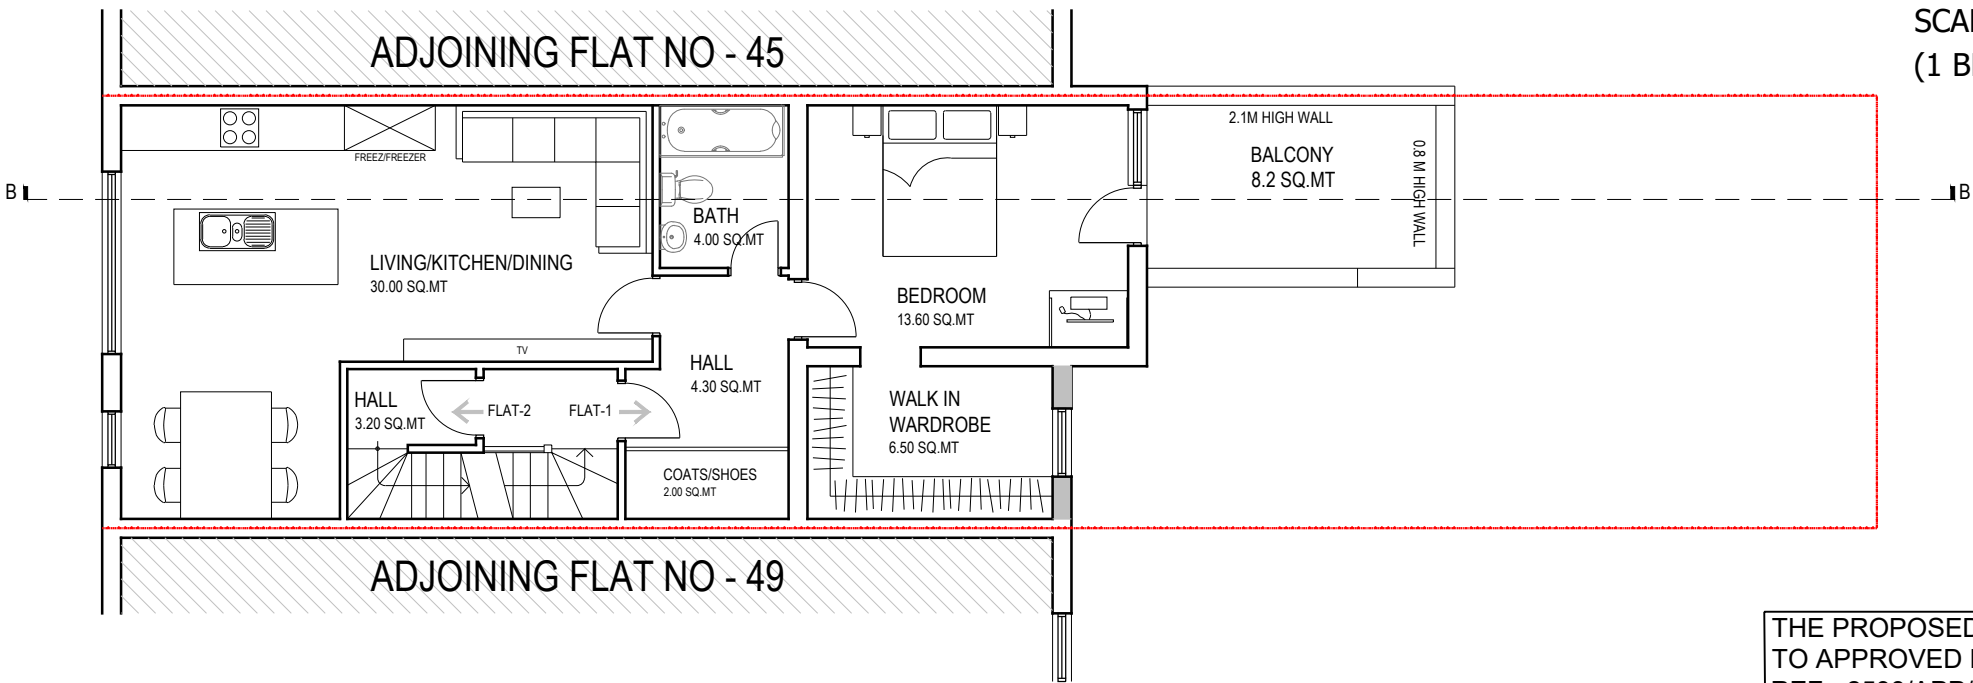


PROPOSED FIRST FLOOR PLAN

SCALE - 1:100
(1 BEDROOM FLAT, GIA - 63.00 SQ.MT)

THE PROPOSED APPLICATION IS SIMILAR
TO APPROVED PLANNING APPLICATION
REF - 2538/APP/2019/1535

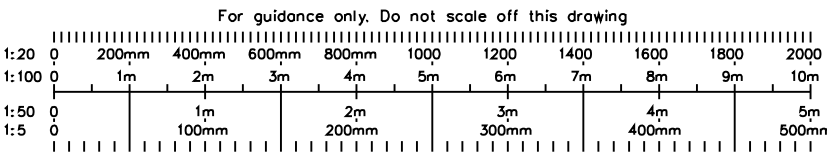

REV- A 23/04/24 PP Boundary Wall Removed

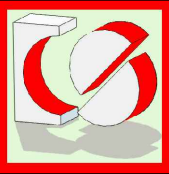

CRAFTED SPACES
ARCHITECTURE + URBANISUM
DESIGNING WITH SOCIAL ECONOMICAL & ENVIRONMENTAL SUSTAINABILITY
(M) 07973988297

Applicant:
MR GILL & MR DHILLON

Job Title:
47 COLDHARBOUR LANE, HAYES, UB3 3EE

Drawing Title:
PROPOSED FIRST FLOOR PLAN

Scale: 1:50/100
Date: 01/01/2023

Drawing No.
PA-2233-07

Print Size
A3

Revision
A

Drawing Status
FOR PLANNING APPROVAL