


ADJOINING FLAT NO - 45

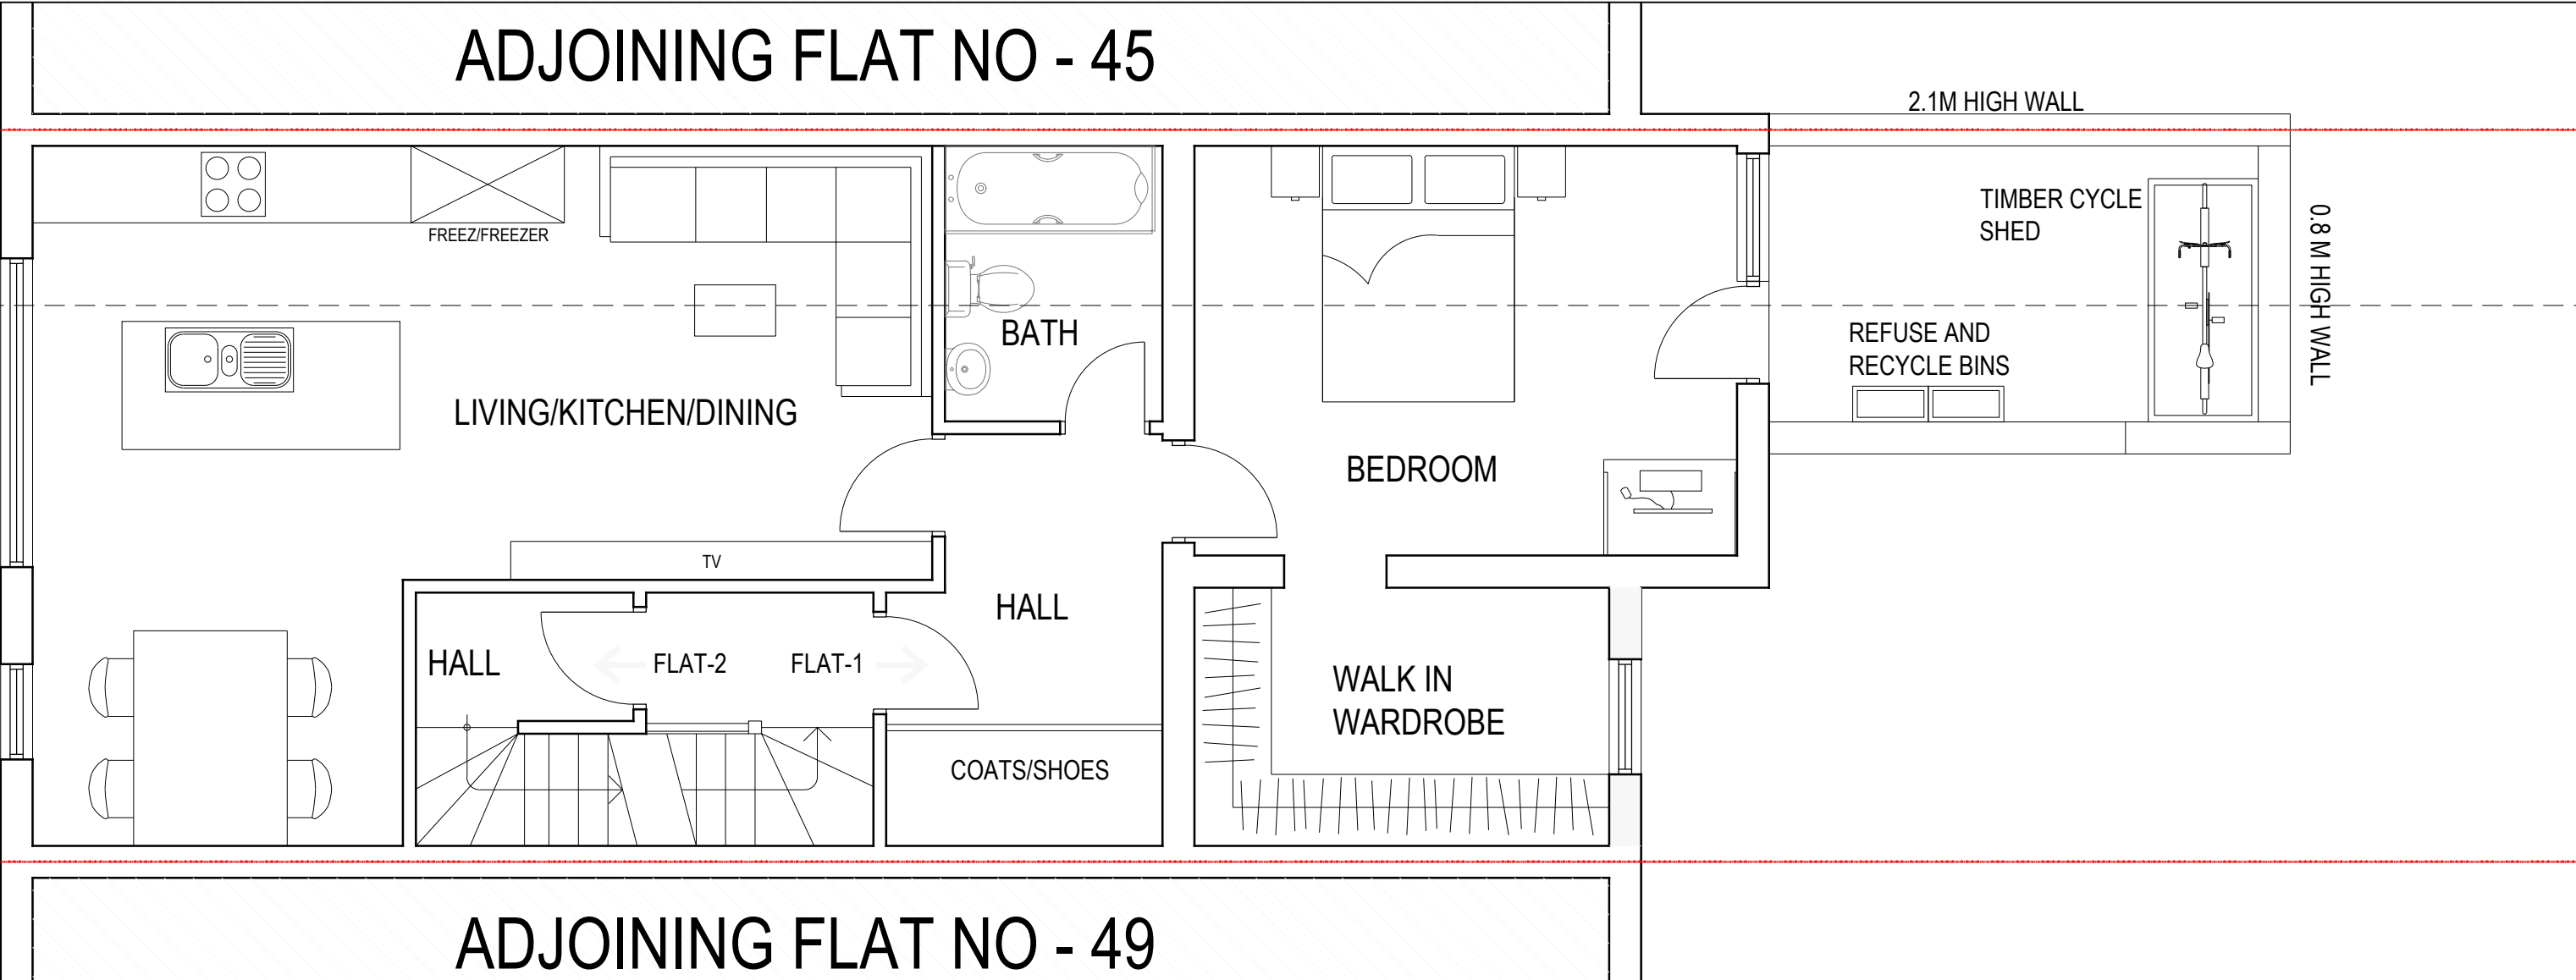

ADJOINING FLAT NO - 49


PROPOSED FIRST FLOOR PLAN

SCALE - 1:50
(1 BEDROOM FLAT, GIA - 63.00 SQ.MT)




REFUSE AND RECYCLING BINS
BY *BINSHOP*
2NOS 87L
765MM H X 280MM W X 590MM H

IT WILL BE THE FUTURE OCCUPIER'S
RESPONSIBILITY TO MOVE THEIR RUBBISH TO
THE KERBSIDE COLLECTION POINT

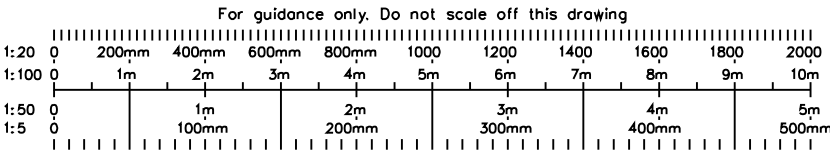

REV-A 23/10/16 PP Dwg revised as per case officer's advice

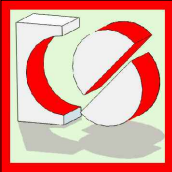 CRAFTED SPACES ARCHITECTURE + URBANISUM DESIGNING WITH SOCIAL ECONOMICAL & ENVIRONMENTAL SUSTAINABILITY (M) 07973988297			
Applicant: MR GILL & MR DHILLON			
Job Title: 47 COLDHARBOUR LANE, HAYES, UB3 3EE			
Drawing Title: PROPOSED FIRST FLOOR PLAN			
Scale: 1:50/100 Date: 24/07/2023	Drawing No. PCA-2233-07	Print Size A3	Revision A
Drawing Status FOR CONDITION APPROVAL			