


ADJOINING FLAT NO - 45




ADJOINING FLAT NO - 49

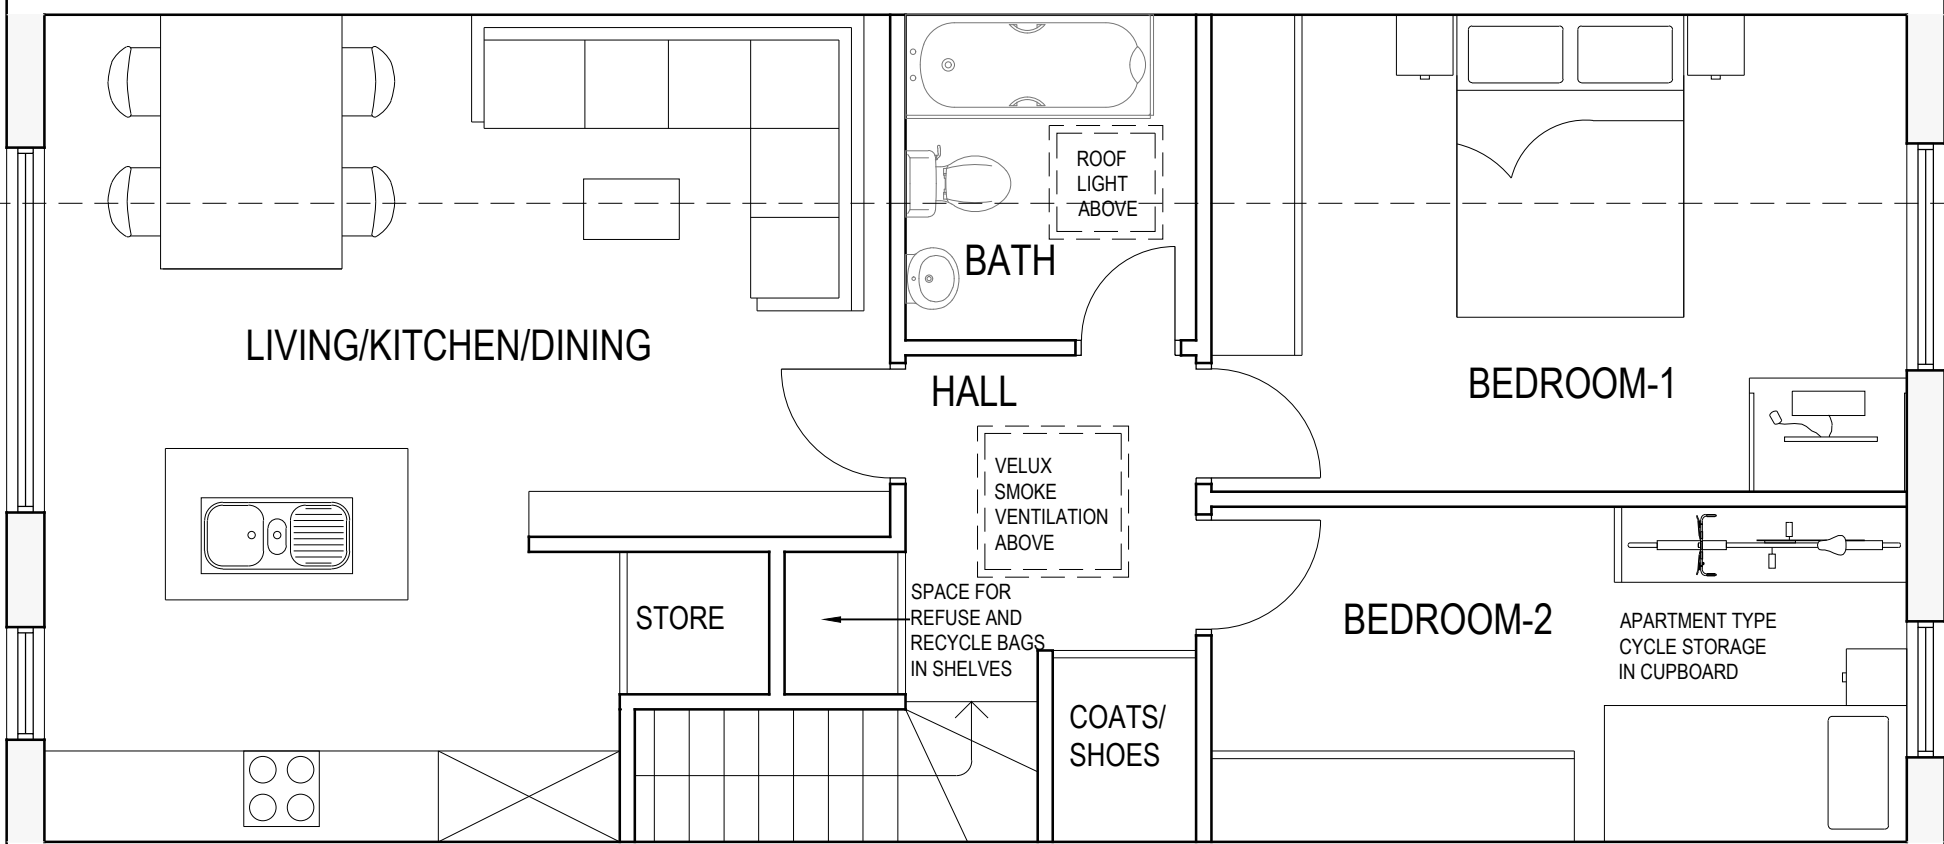

APARTMENT STYLE BIKE STORAGE

PROPOSED SECOND FLOOR PLAN

SCALE - 1:50  
(2 BEDROOM FLAT, GIA - 67.35 SQ.MT)

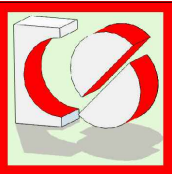

**CRAFTED SPACES**  
ARCHITECTURE + URBANISUM  
DESIGNING WITH SOCIAL ECONOMICAL & ENVIRONMENTAL SUSTAINABILITY  
(M) 07973988297

Applicant:  
**MR GILL & MR DHILLON**

Job Title:  
**47 COLDHARBOUR LANE, HAYES, UB3 3EE**

Drawing Title:  
**PROPOSED SECOND FLOOR PLAN**

|                  |                         |               |          |
|------------------|-------------------------|---------------|----------|
| Scale: 1:50/100  | Drawing No. PCA-2233-08 | Print Size A3 | Revision |
| Date: 24/07/2023 |                         |               |          |

Drawing Status  
**FOR CONDITION APPROVAL**

