



ADJOINING FLAT NO - 45

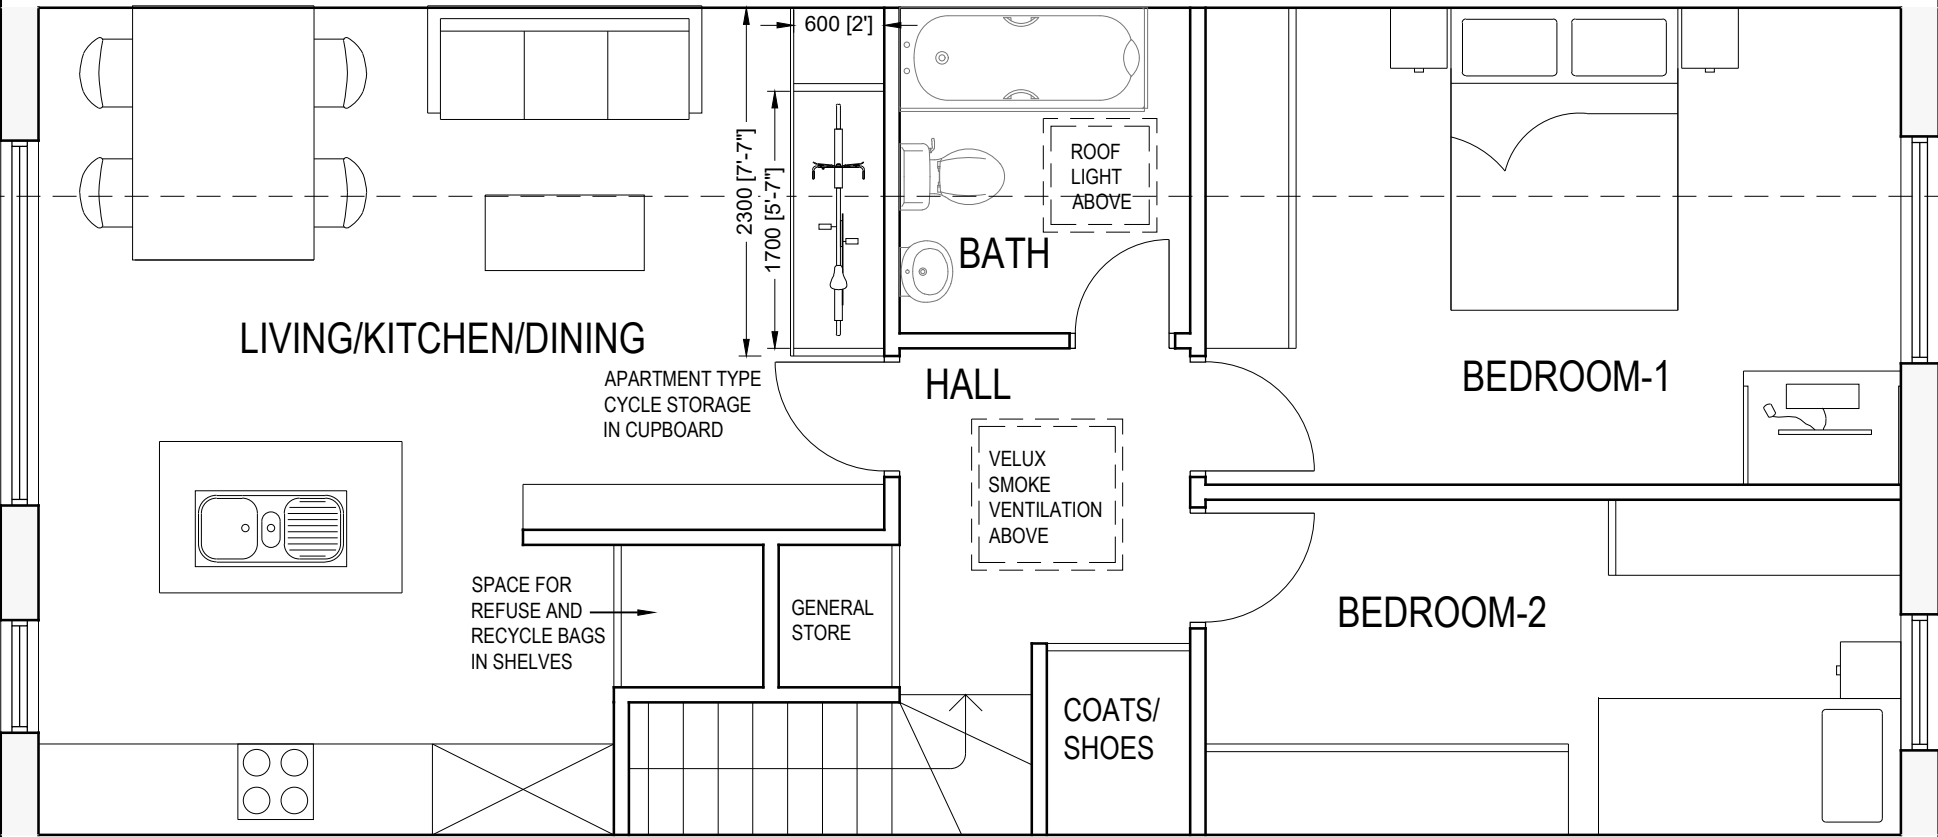

ADJOINING FLAT NO - 49



APARTMENT STYLE BIKE STORAGE

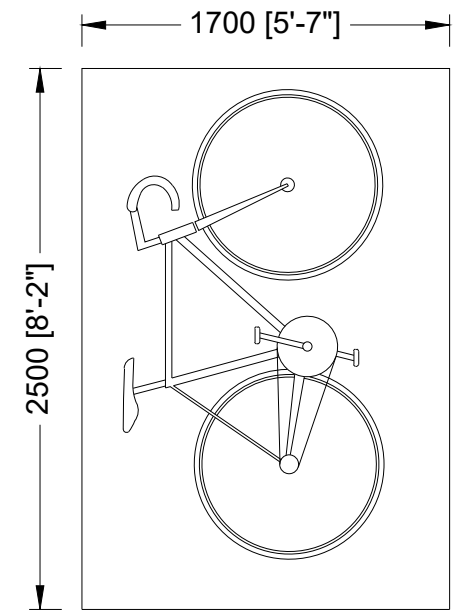

APARTMENT STYLE BIKE STORAGE




REFUSE AND RECYCLING BINS
BY BINOPOLIS
2NOS 42L
600MM H X 564MM W X 603MM H

PROPOSED SECOND FLOOR PLAN

SCALE - 1:50
(2 BEDROOM FLAT, GIA - 67.35 SQ.MT)

REV-A 23/10/16 PP Dwg revised as per case officer's advice

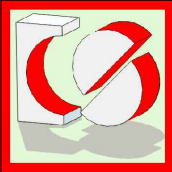

CRAFTED SPACES
ARCHITECTURE + URBANISUM

DESIGNING WITH SOCIAL ECONOMIC & ENVIRONMENTAL SUSTAINABILITY
(M) 07973988297

Applicant: MR GILL & MR DHILLON			
Job Title: 47 COLDHARBOUR LANE, HAYES, UB3 3EE			
Drawing Title: PROPOSED SECOND FLOOR PLAN			
Scale: 1:50/100 Date: 24/07/2023	Drawing No. PCA-2233-08	Print Size A3	Revision A
Drawing Status FOR CONDITION APPROVAL			

IT WILL BE THE FUTURE OCCUPIER'S
RESPONSIBILITY TO MOVE THEIR RUBBISH TO
THE KERBSIDE COLLECTION POINT

