



GROUND FLOOR PLAN

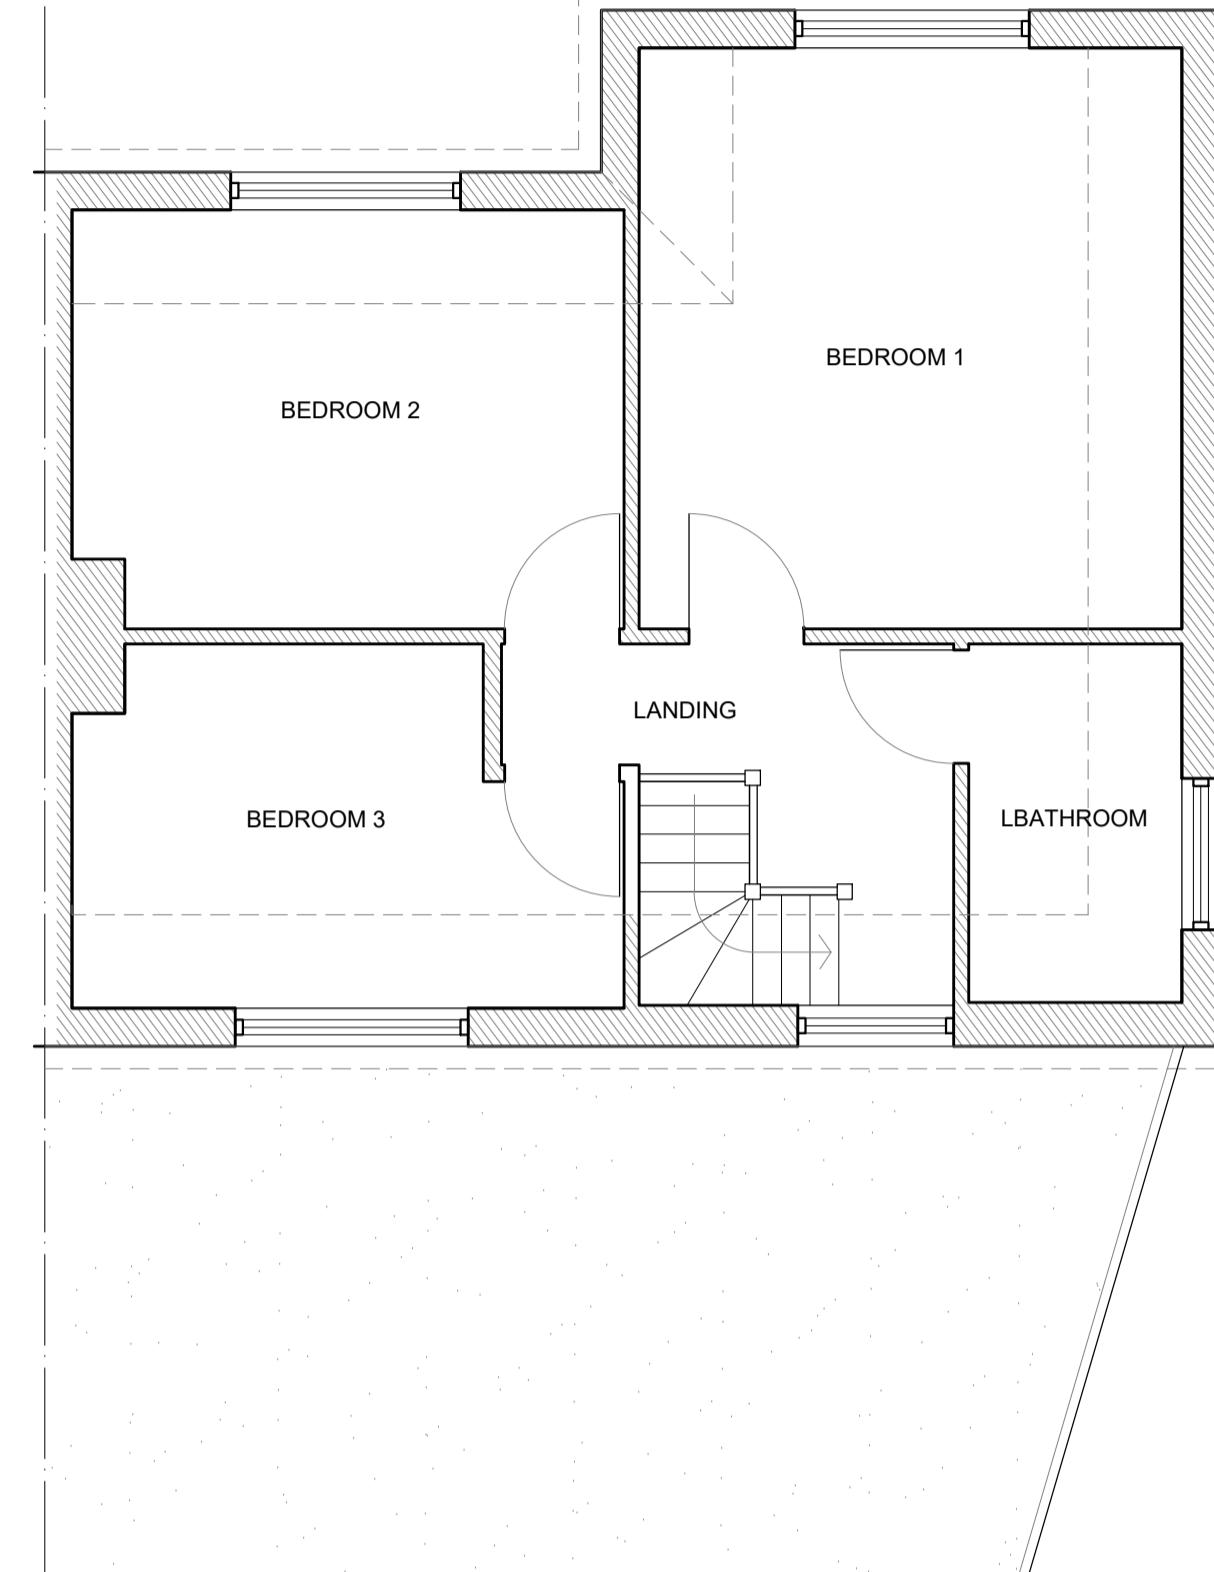

FIRST FLOOR PLAN

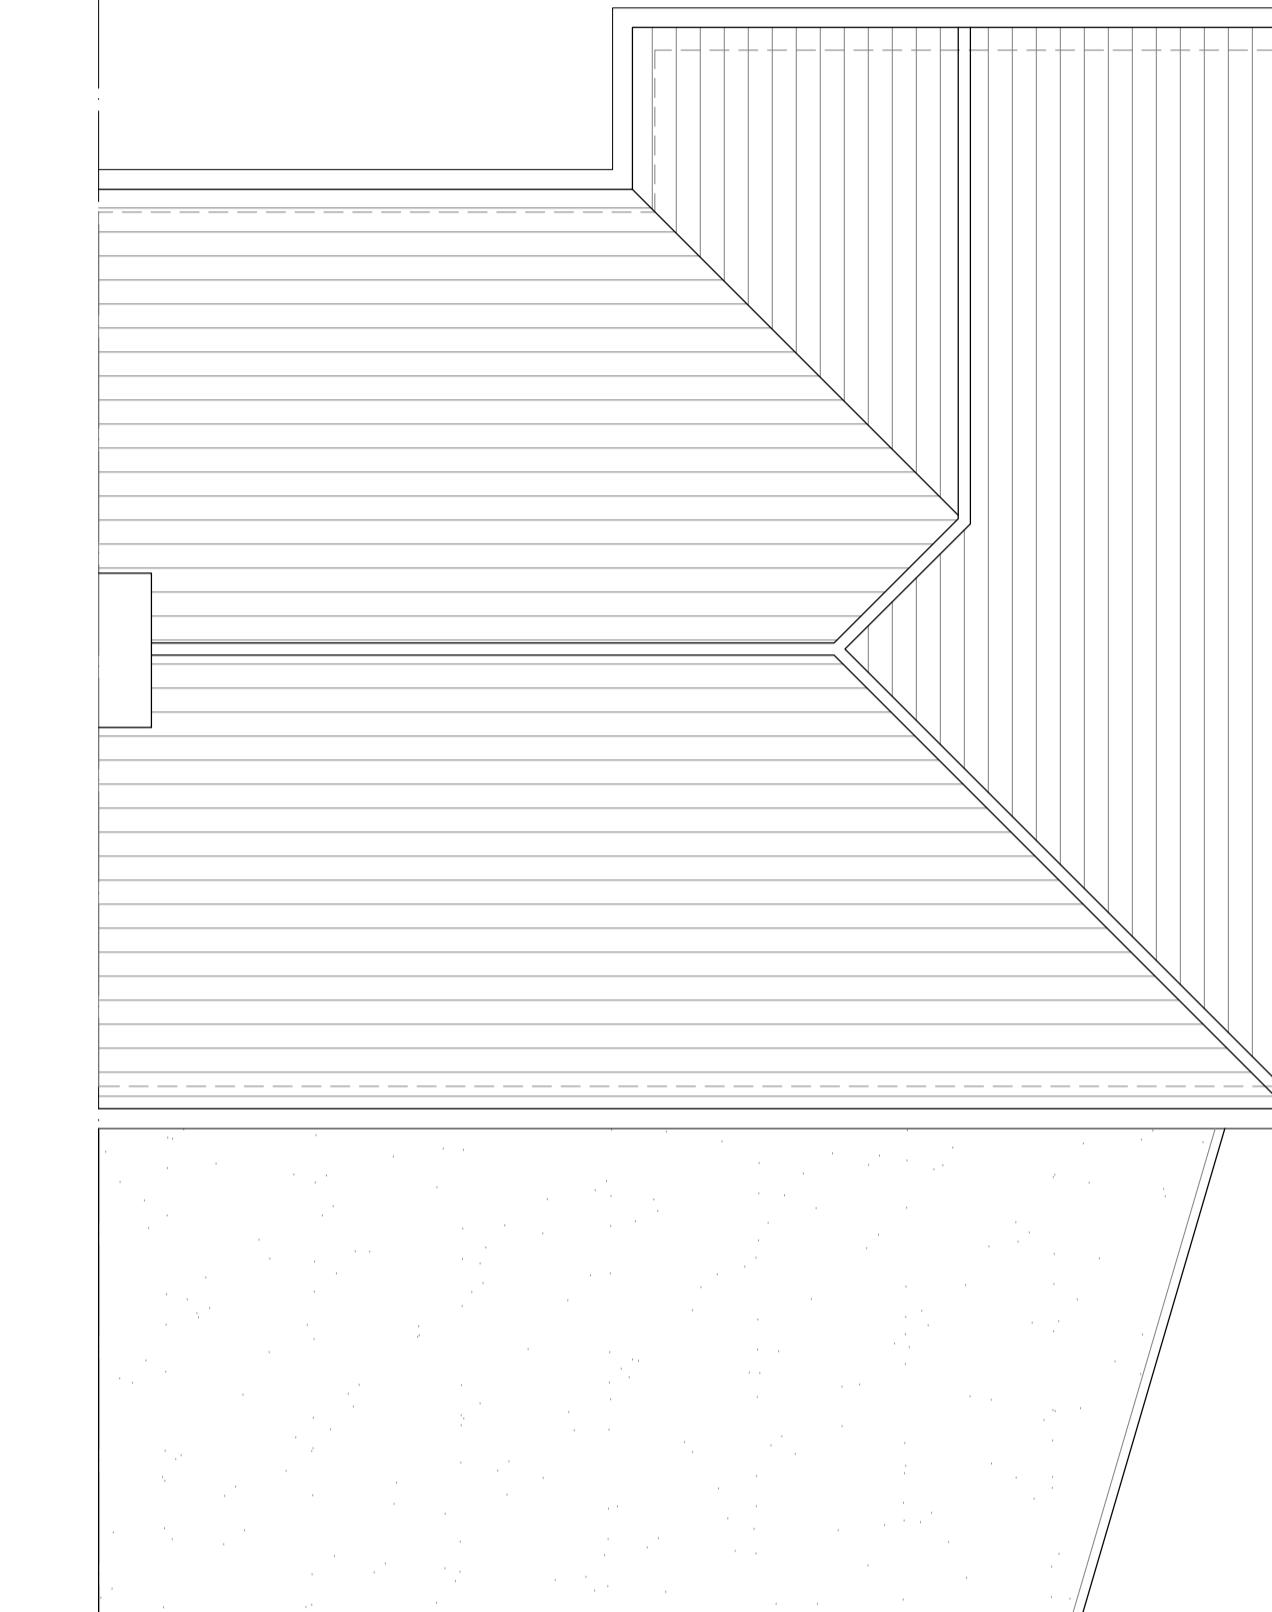

SECOND FLOOR PLAN

AMENDMENTS	DATE	REV.
COPYRIGHT RESERVED		
ALL SCALED DIMENSIONS MUST BE VERIFIED ON SITE		
JOB		
20 Wallasey Crescent, Ickenham, UB10 8SA		
CLIENT		
Suneet Ranny		
DRAWING		
PROPOSED SITE PLAN - OPTION 2		

DALE VENN ARCHITECTS  
Architects, Planners & Surveyors

HIGH HOUSE, HARLINGTON ROAD,  
HILLINGDON, MIDDLESEX 01895-237345

0.5 0.25 0 Metres 1.0 1.5 2.0 2.5  
Scale 1:50

SCALE 1:50@ A1	DRAWING No.	REV.
DATE MAY 23		
DRAWN LK		
CHECKED DV		

5035-1