


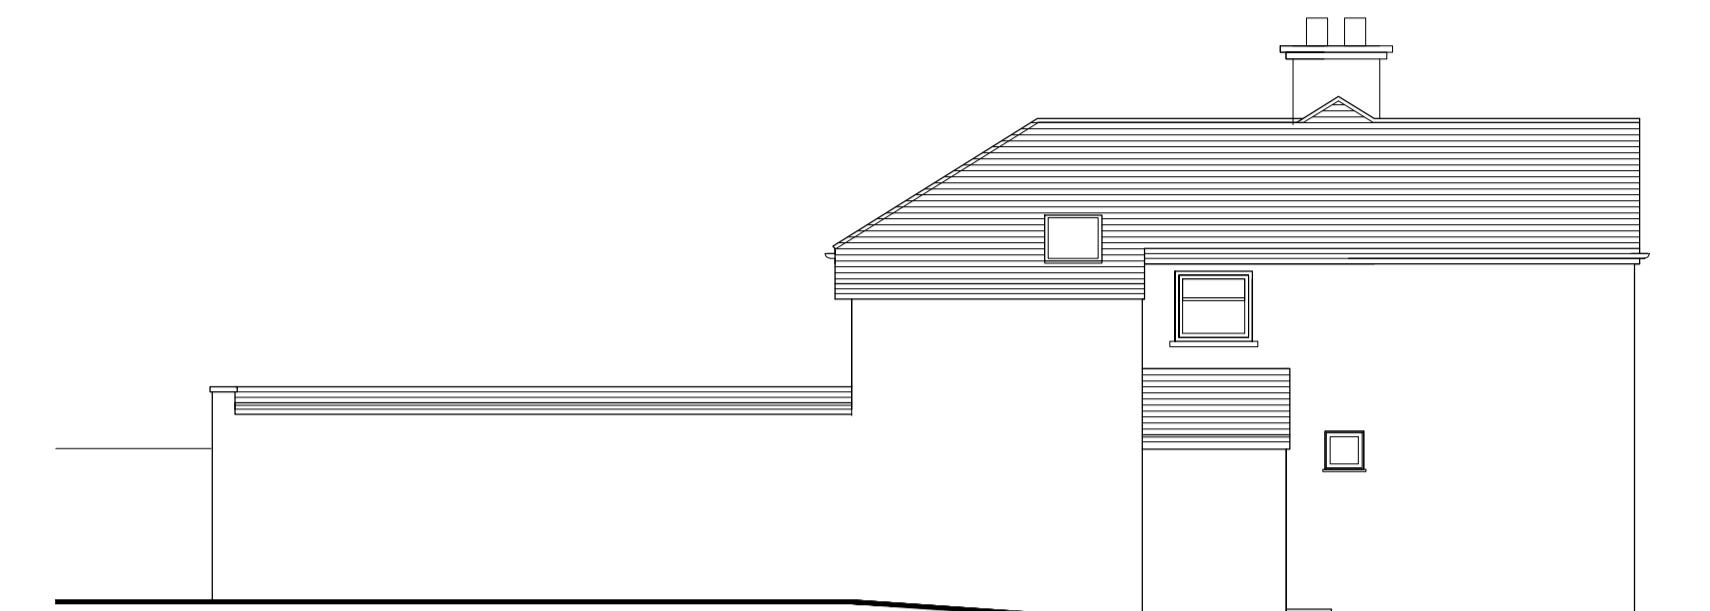


EAST ELEVATION




NORTH ELEVATION



WEST ELEVATION

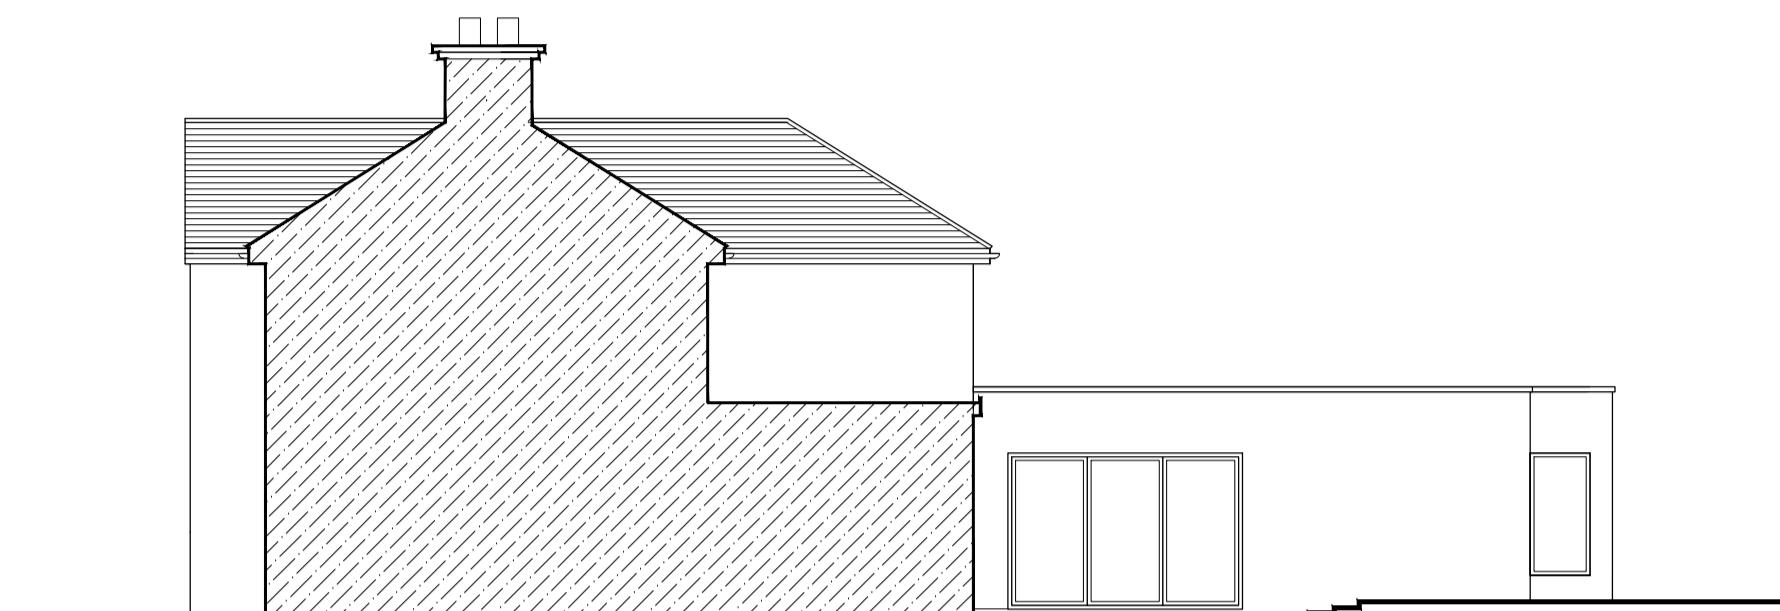

SOUTH ELEVATION

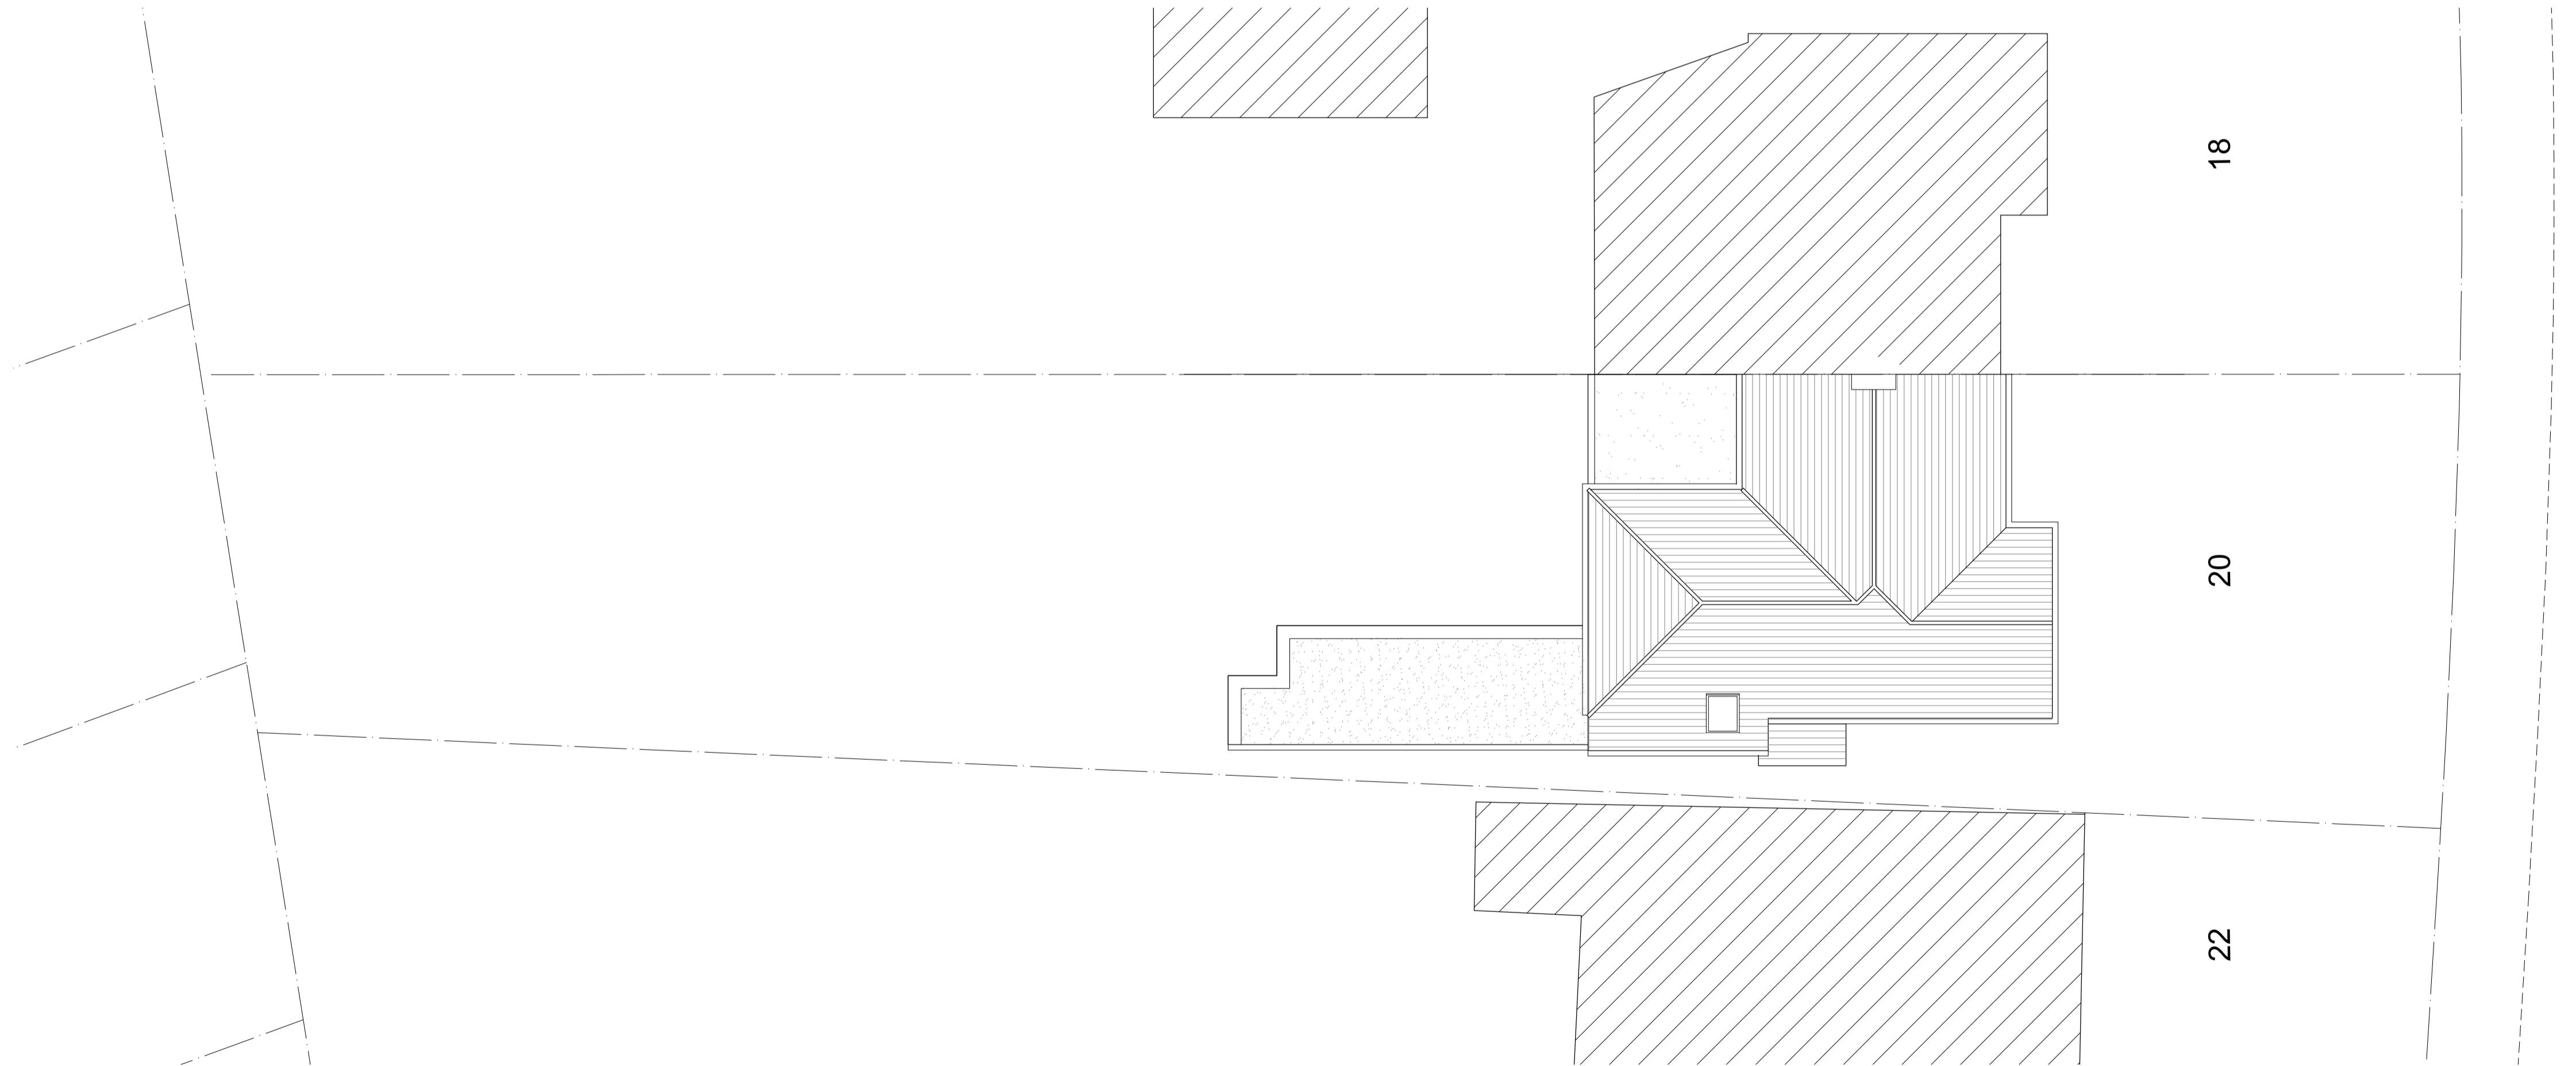

BLOCK PLAN



0 0.5 1 Metres 3 4 5
Scale 1:100

AMENDMENTS DATE REV.
COPYRIGHT RESERVED
ALL SCALED DIMENSIONS MUST BE VERIFIED ON SITE

JOB
20 Wallasey Crescent,
Ickenham,
UB10 8SA

CLIENT
Suneet Ranny

DRAWING
PROPOSED SITE PLAN AND ELEVATIONS

DALE VENN ARCHITECTS
Architects, Planners & Surveyors
HIGH HOUSE, HARLINGTON ROAD,
HILLINGDON, MIDDLESEX 01895-237345

SCALE 1:100@ A1 DRAWING No. REV.
DATE MAR '25
DRAWN LK
CHECKED DV
5035-4 A