


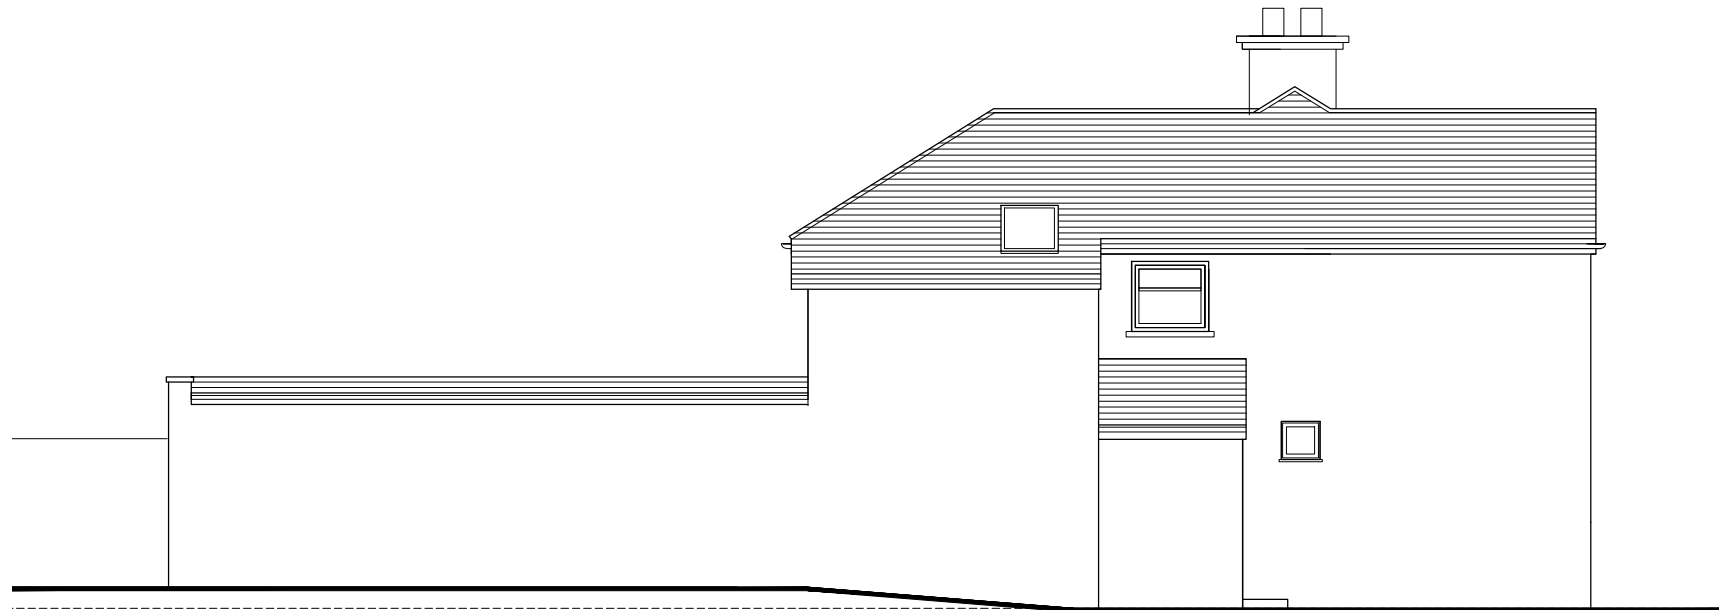


EAST ELEVATION




NORTH ELEVATION




WEST ELEVATION

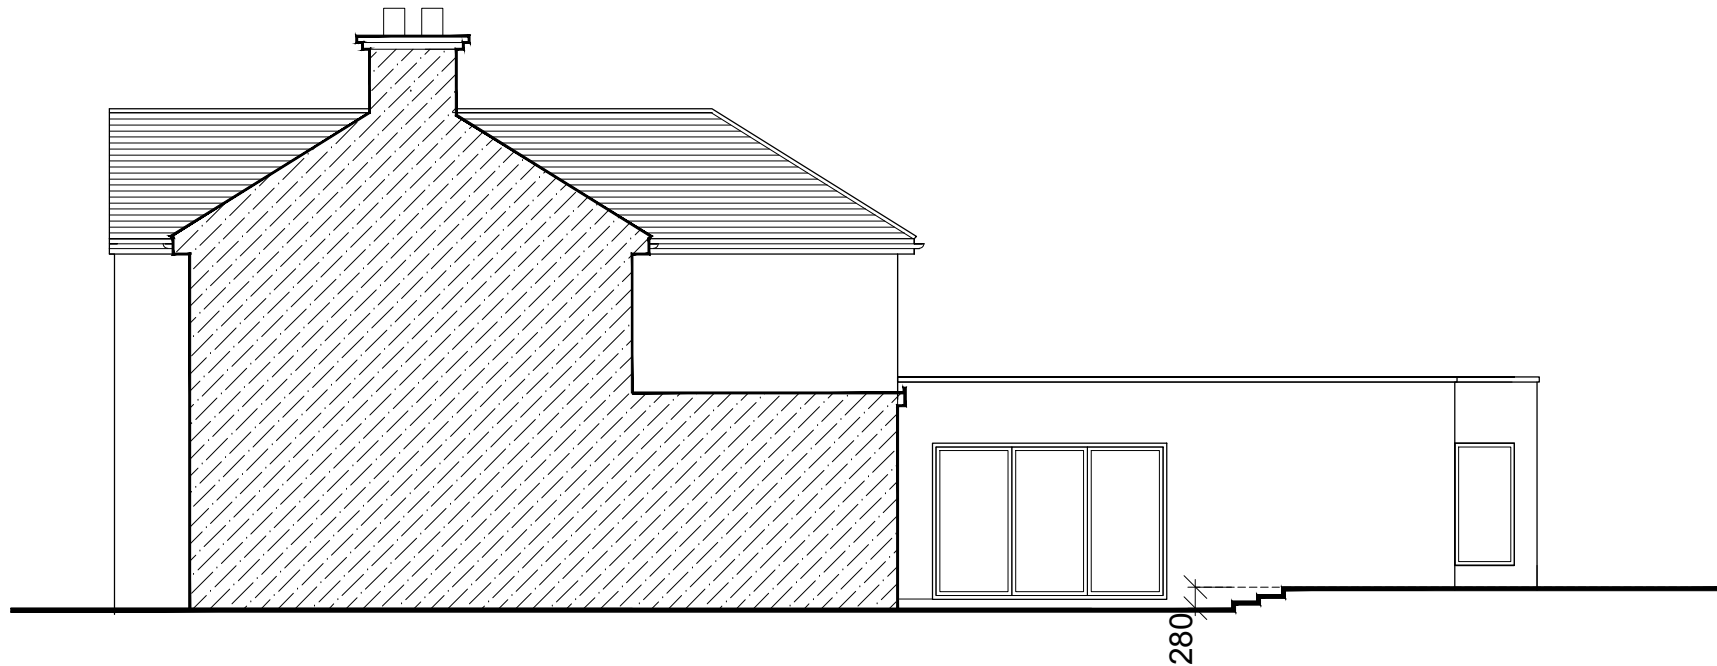

SOUTH ELEVATION

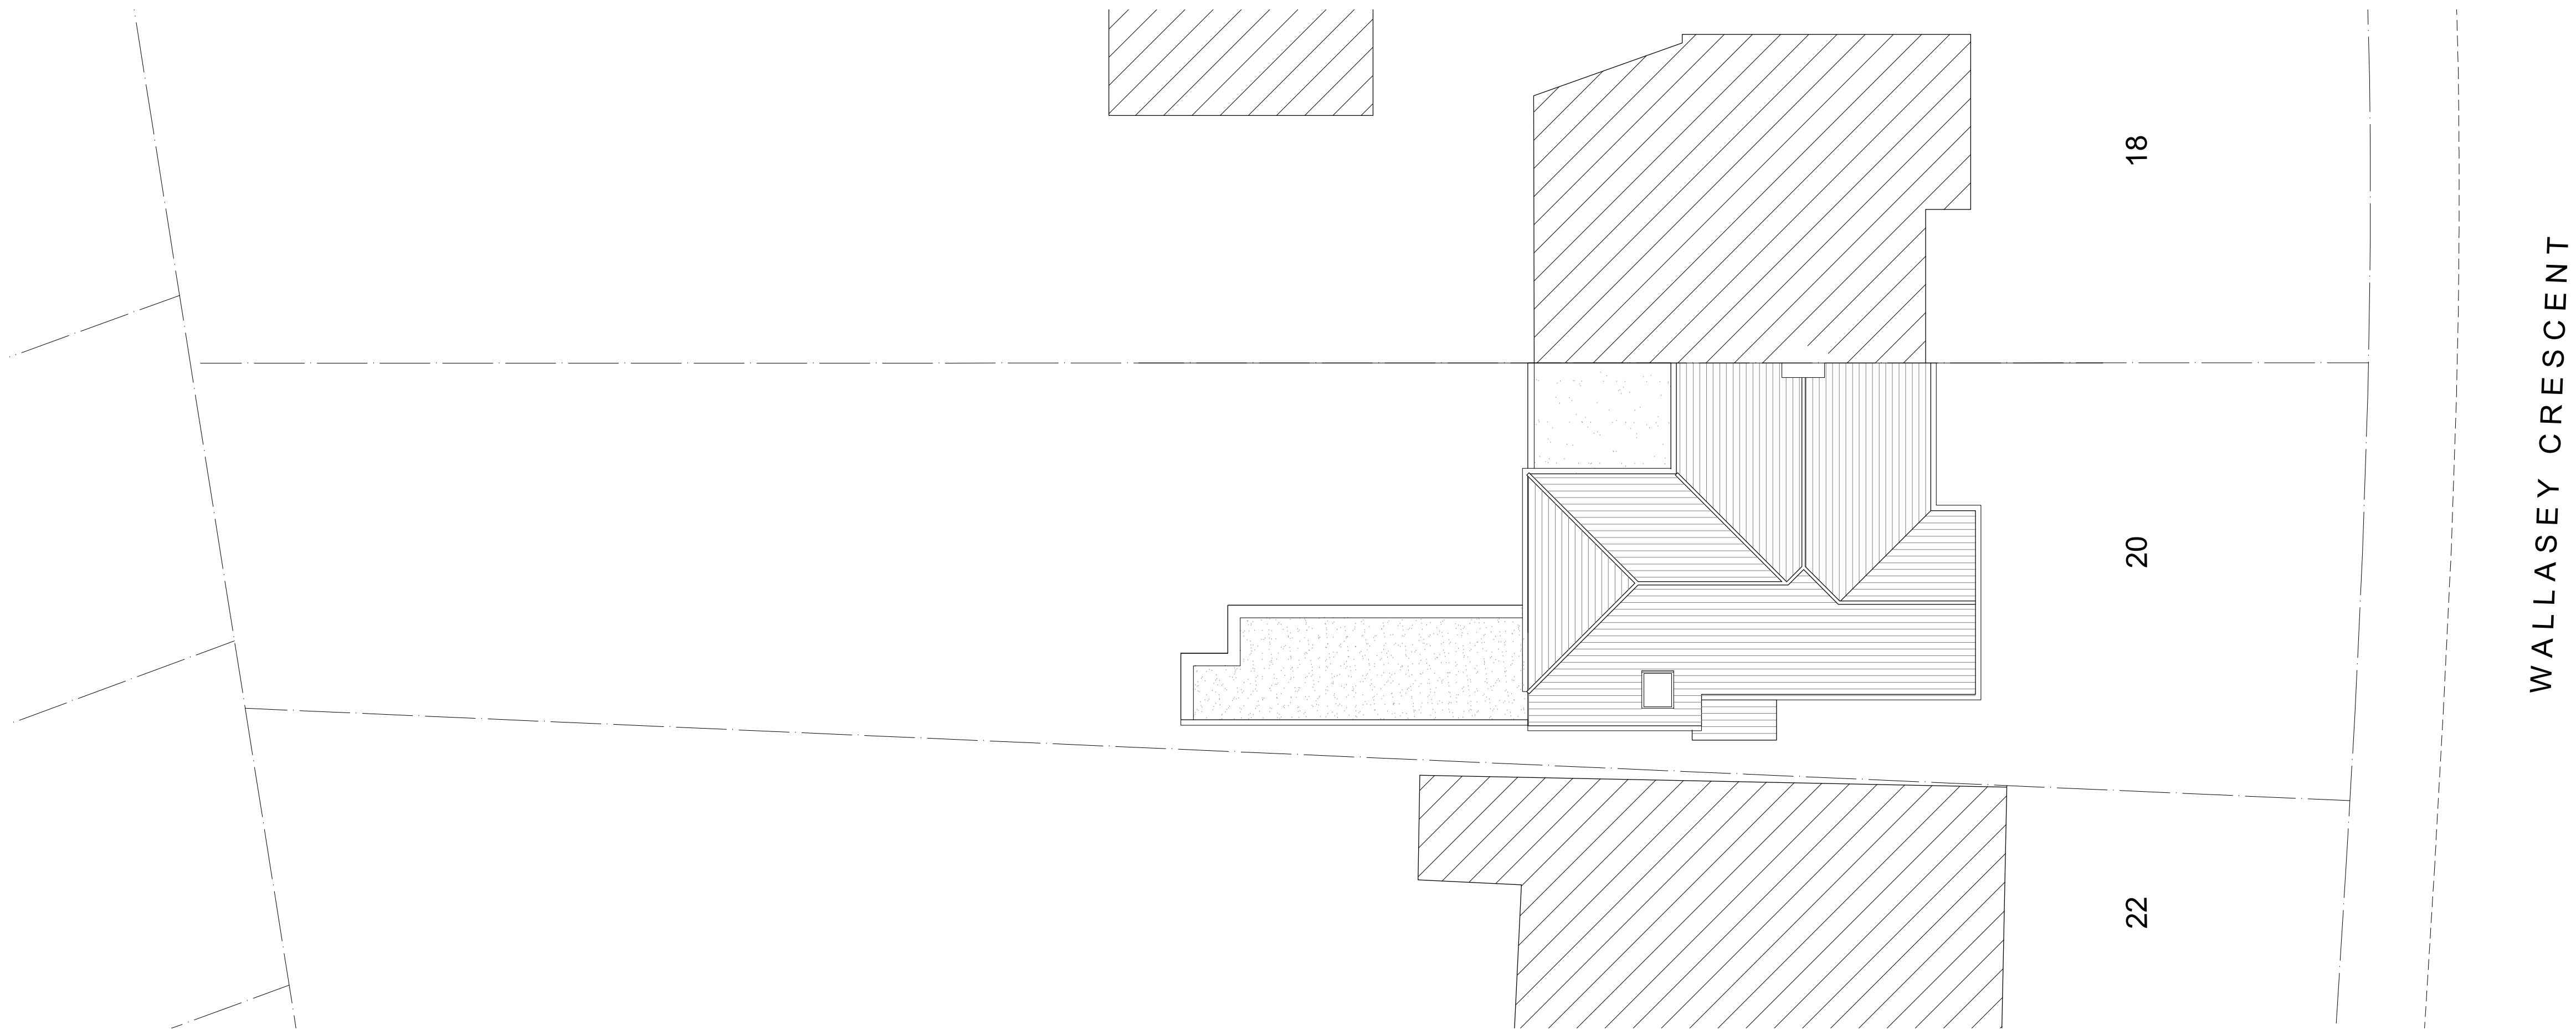

BLOCK PLAN

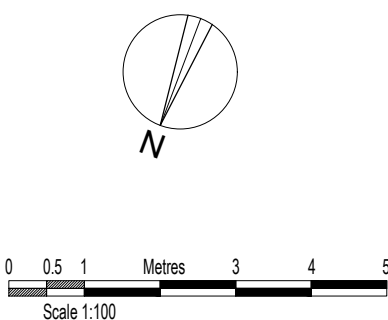

SITE LEVELS	JUL'25	B
AMENDMENTS	DATE	REV.
COPYRIGHT RESERVED		
ALL SCALED DIMENSIONS MUST BE VERIFIED ON SITE		

JOB
20 Wallasey Crescent, Ickenham, UB10 8SA
CLIENT
Suneet Ranny
DRAWING
PROPOSED SITE PLAN AND ELEVATIONS

DALE VENN ARCHITECTS
Architects, Planners & Surveyors
HIGH HOUSE, HARLINGTON ROAD, HILLINGDON, MIDDLESEX
01895-237345

SCALE 1:100@ A1	DRAWING No.	REV.
DATE MAR '25	5035-4	B
DRAWN LK		
CHECKED DV		