


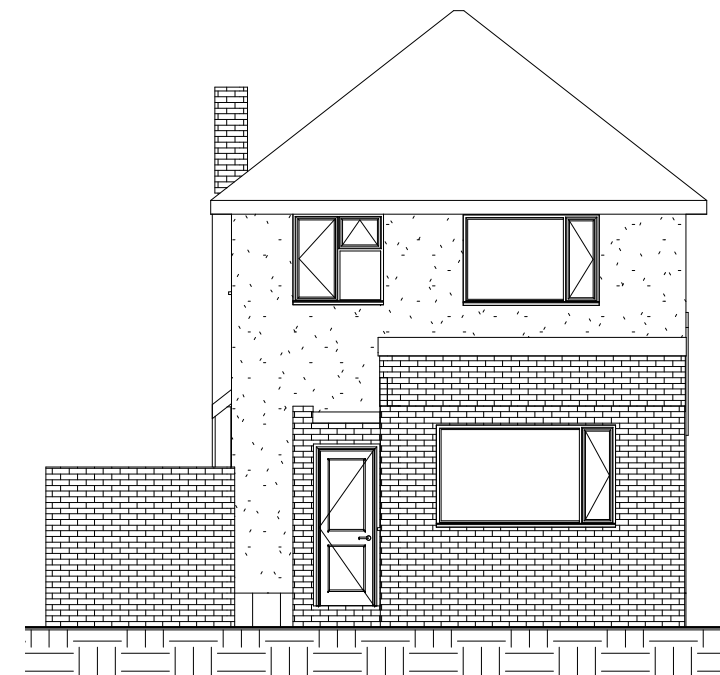


3 Existing Front Elevation
1 : 100




4 Existing Side Elevation
1 : 100




5 Existing Rear Elevation
1 : 100

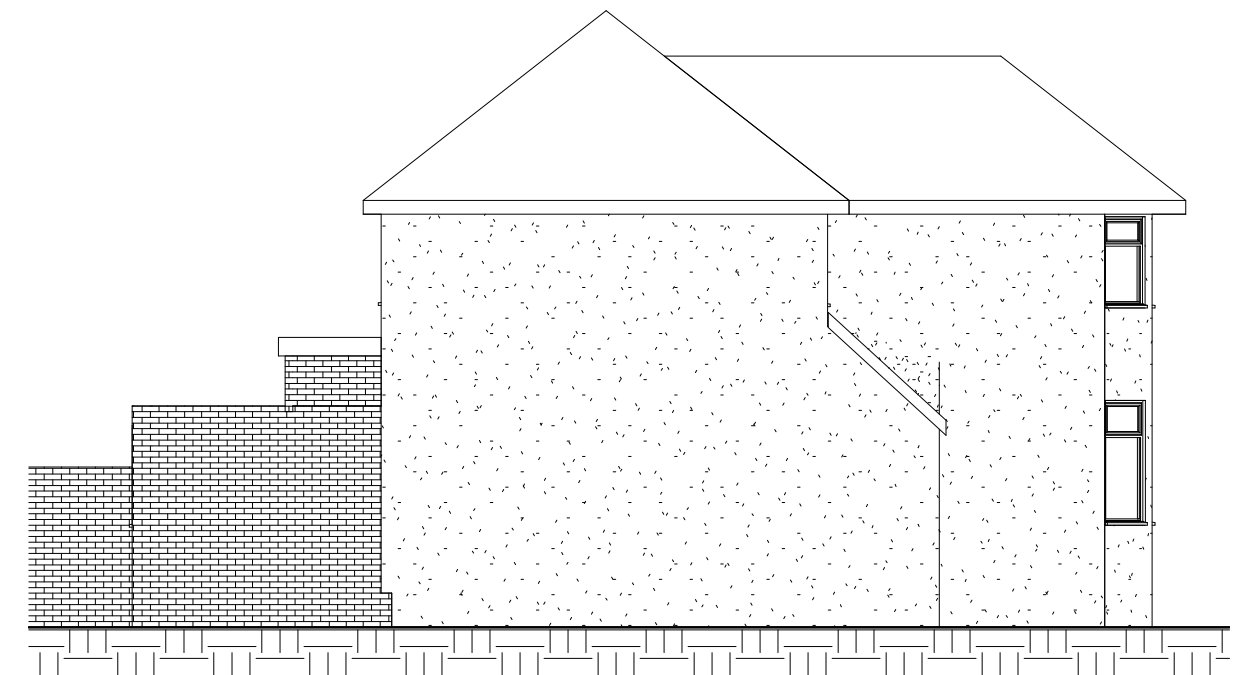



6 Existing Side Elevation 2
1 : 100

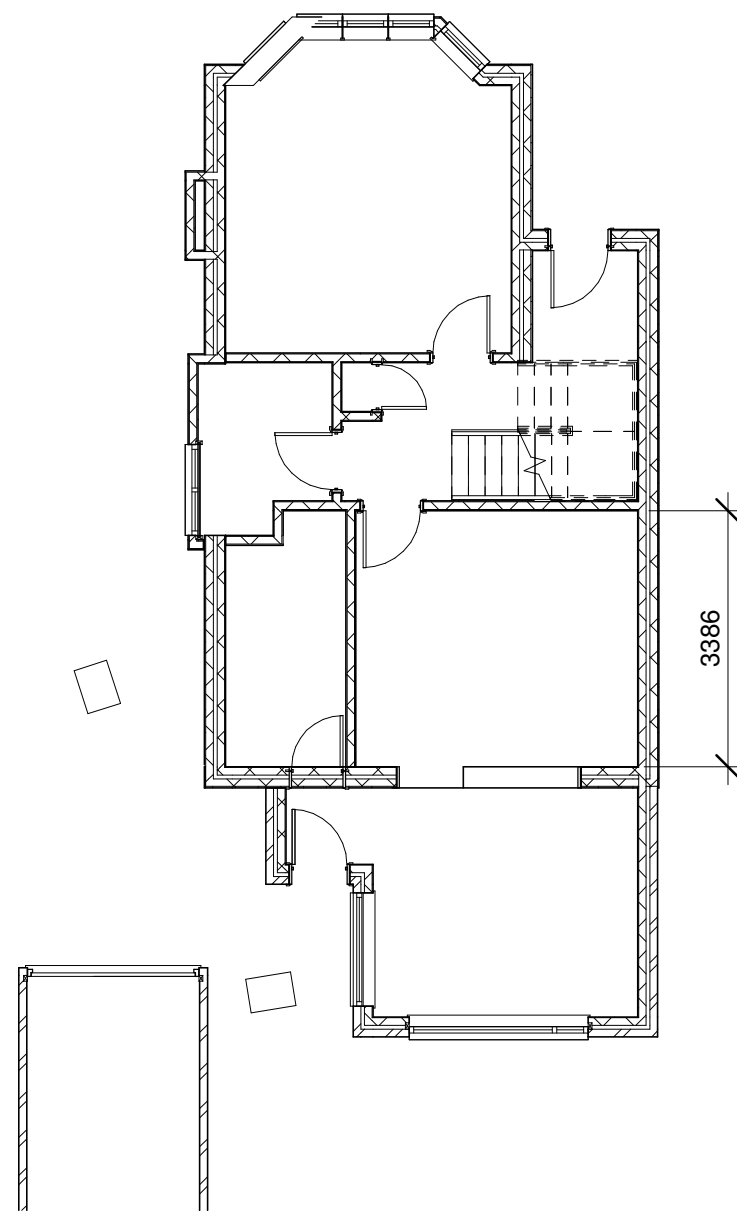


1 Existing Ground Floor Plan
1 : 100

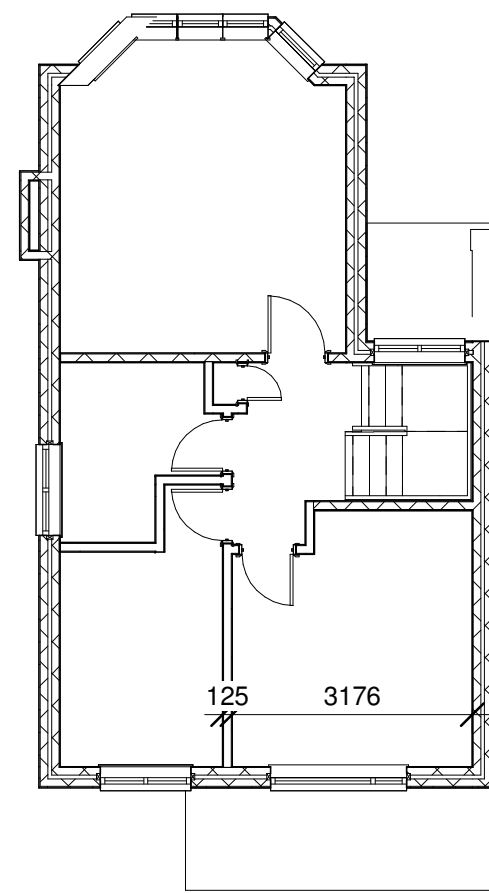

2 Existing First Floor Plan
1 : 100

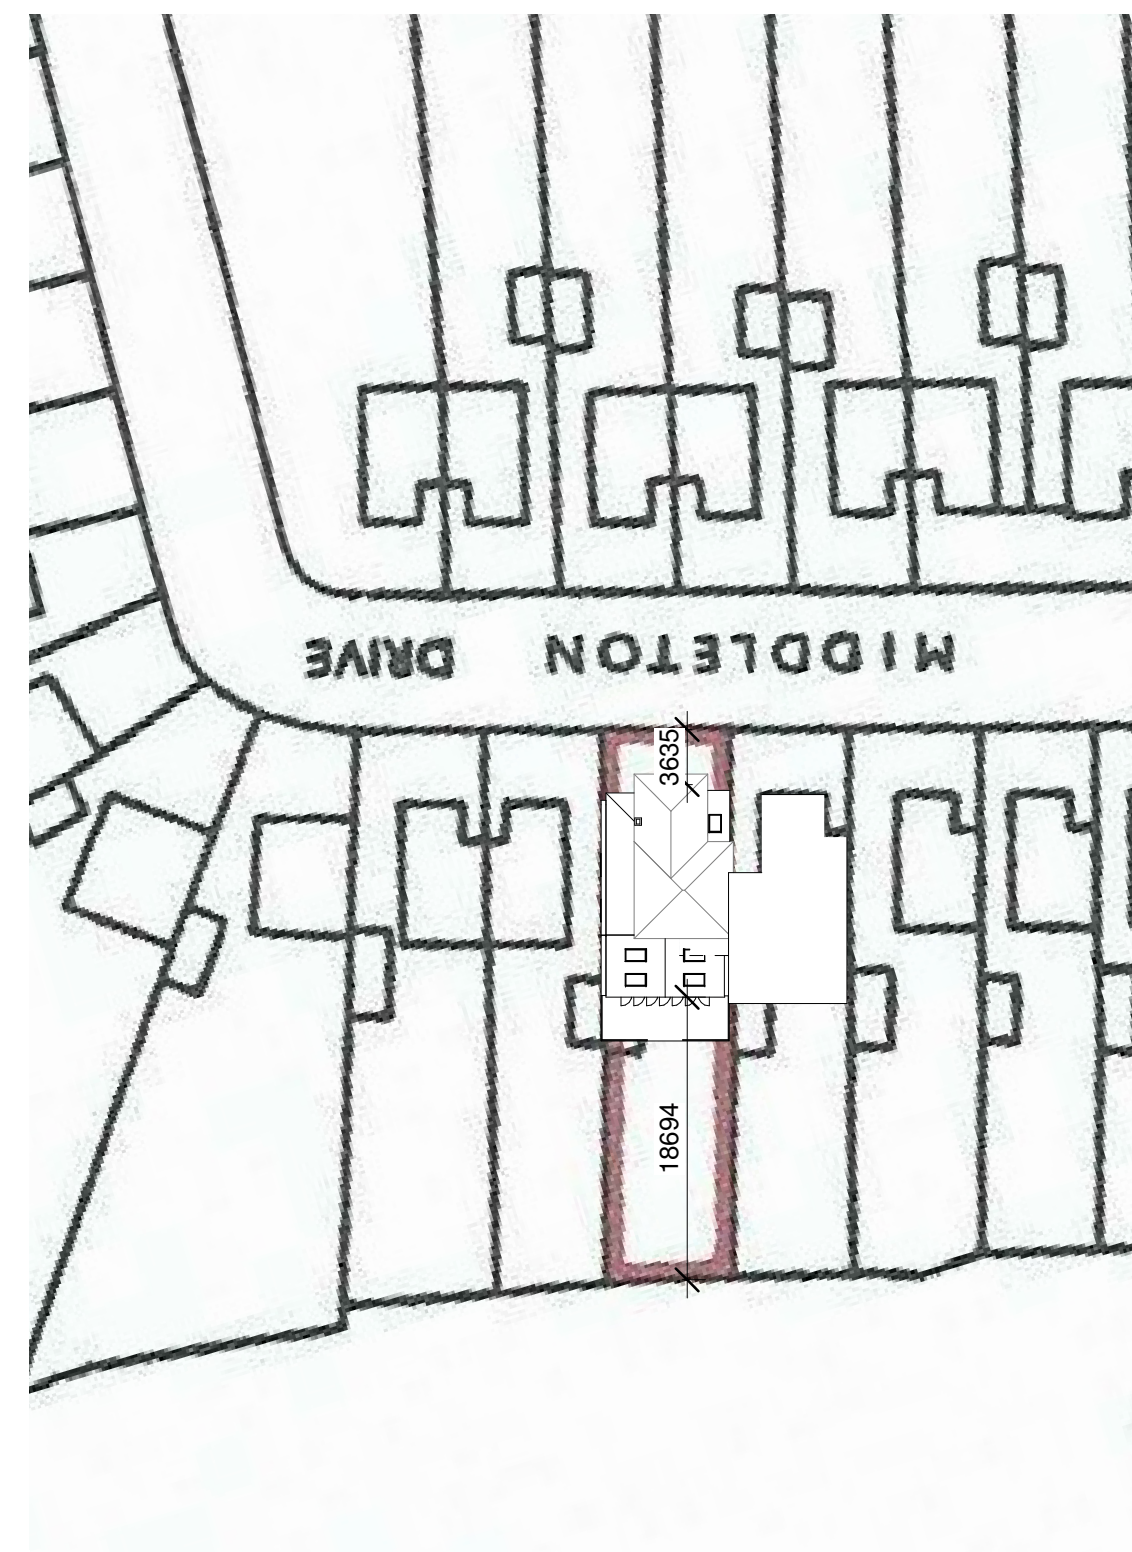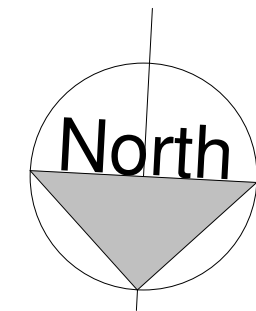


7 Block Plan
1 : 500

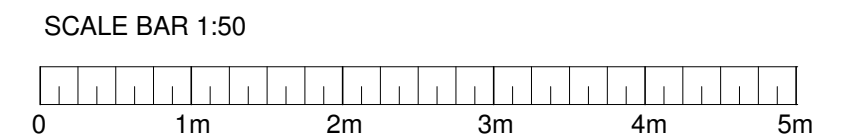


Client
Mr M Adamjee
Project Address
22 Middleton Drive
Harrow
HA5 2PG
Project
Single storey extension to sides & rear

Drawing Title		
Existing Plans & Elevations		
Scale	Date	Drawn By
As indicated	13/08/19	SRW
Drg No.		
388PL02-1		



This drawing must not be copied without the consent of Building Development Service. All dimensions must be checked on site and not scaled from this drawing. Building Development Service to be notified if discrepancies found.

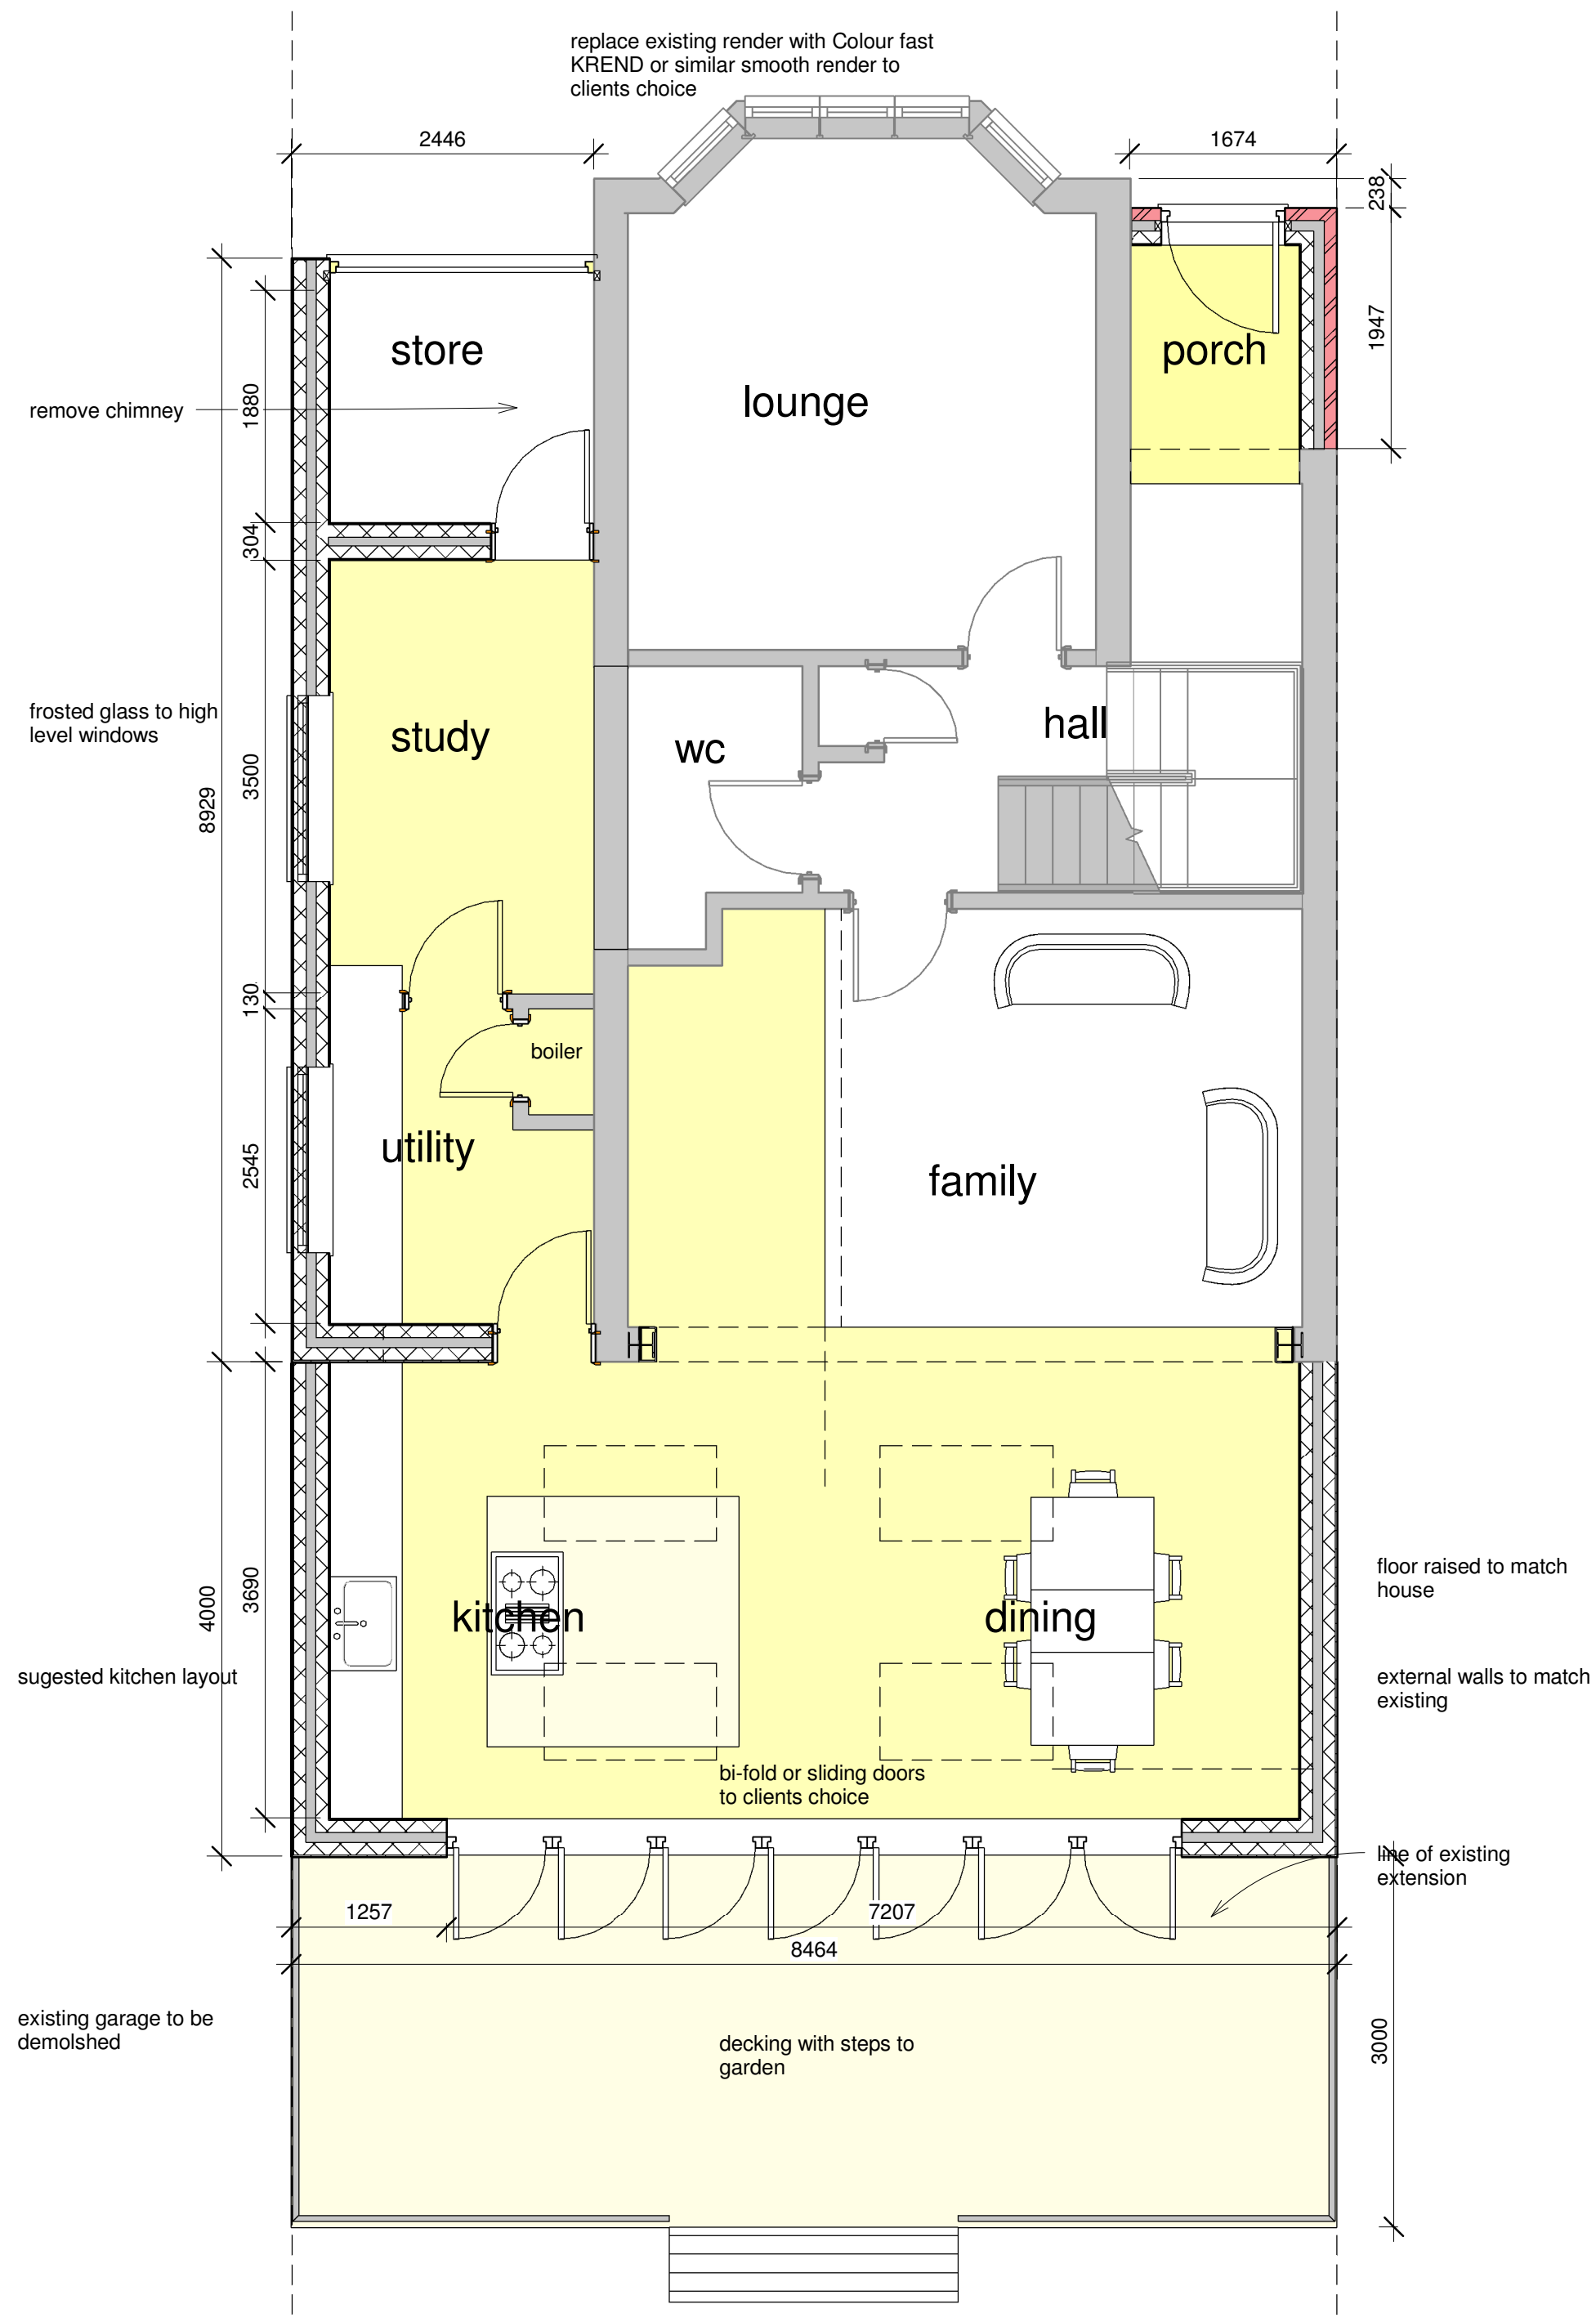

1 Proposed Ground Floor Plan
1 : 50

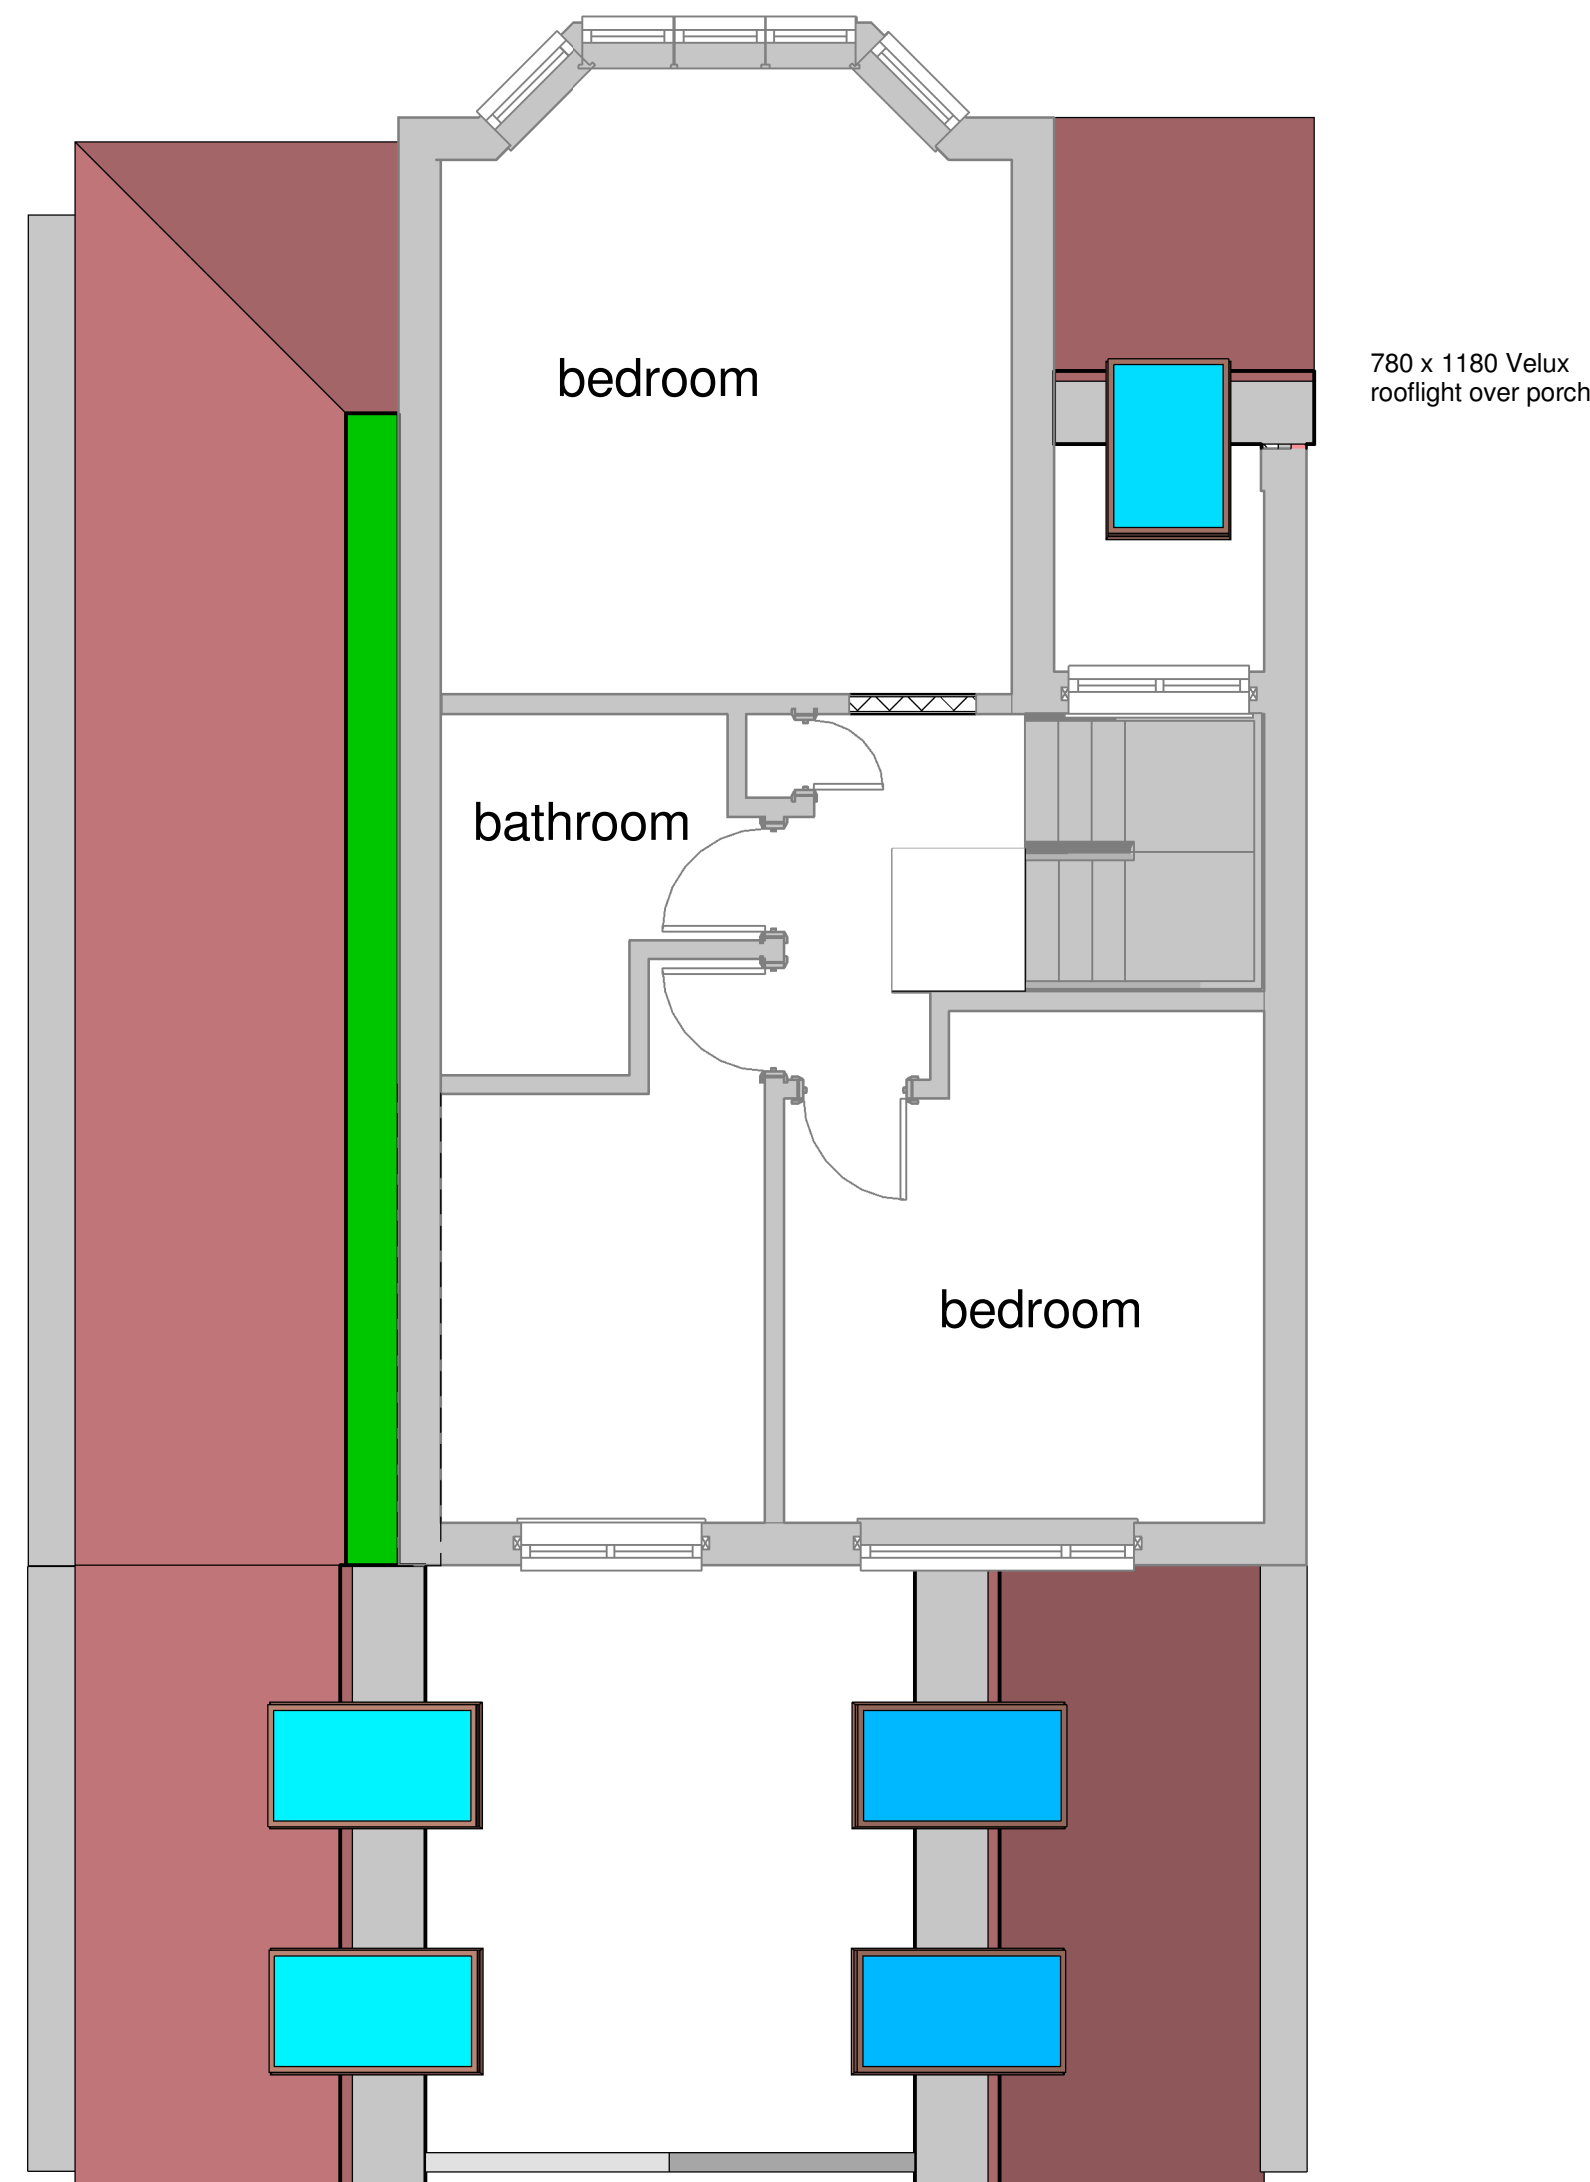

2 Proposed First Floor Plan
1 : 50

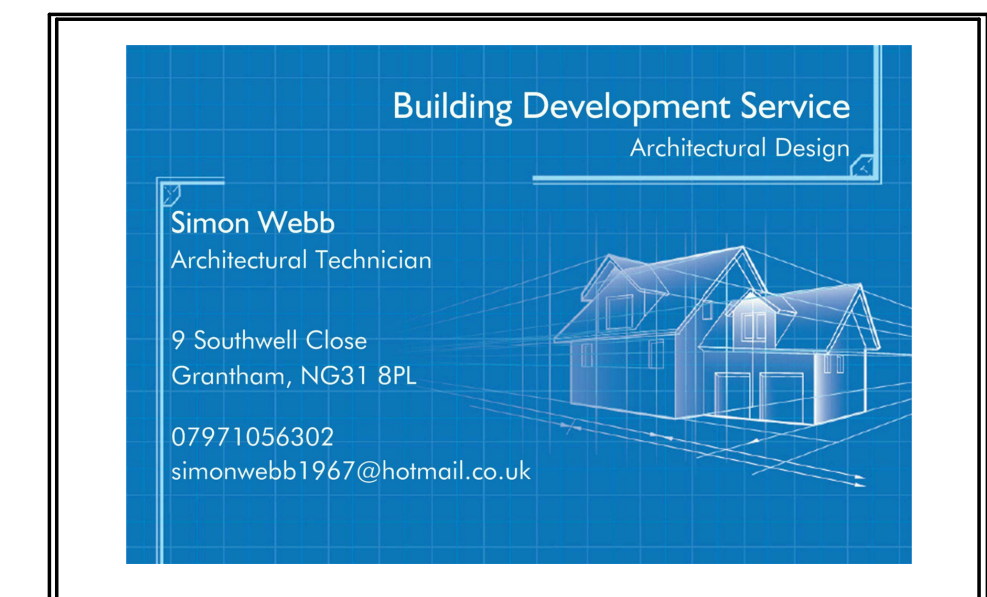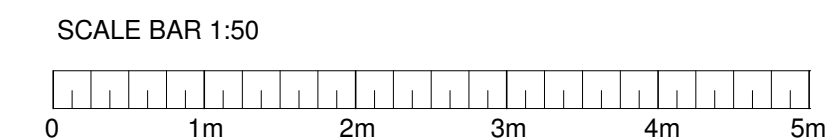

Client
Mr M Adamjee

Project Address
22 Middleton Drive
Harrow
HA5 2PG


Project
Single storey extension to sides & rear

Drawing Title Proposed Floor Plans		
Scale 1 : 50	Date 13/08/19	Drawn By SRW
Drg No. 388PL02-2		


This drawing must not be copied without the consent of Building Development Service. All dimensions must be checked on site and not scaled from this drawing. Building Development Service to be notified if discrepancies found.



1 Proposed Front Elevation
1 : 50

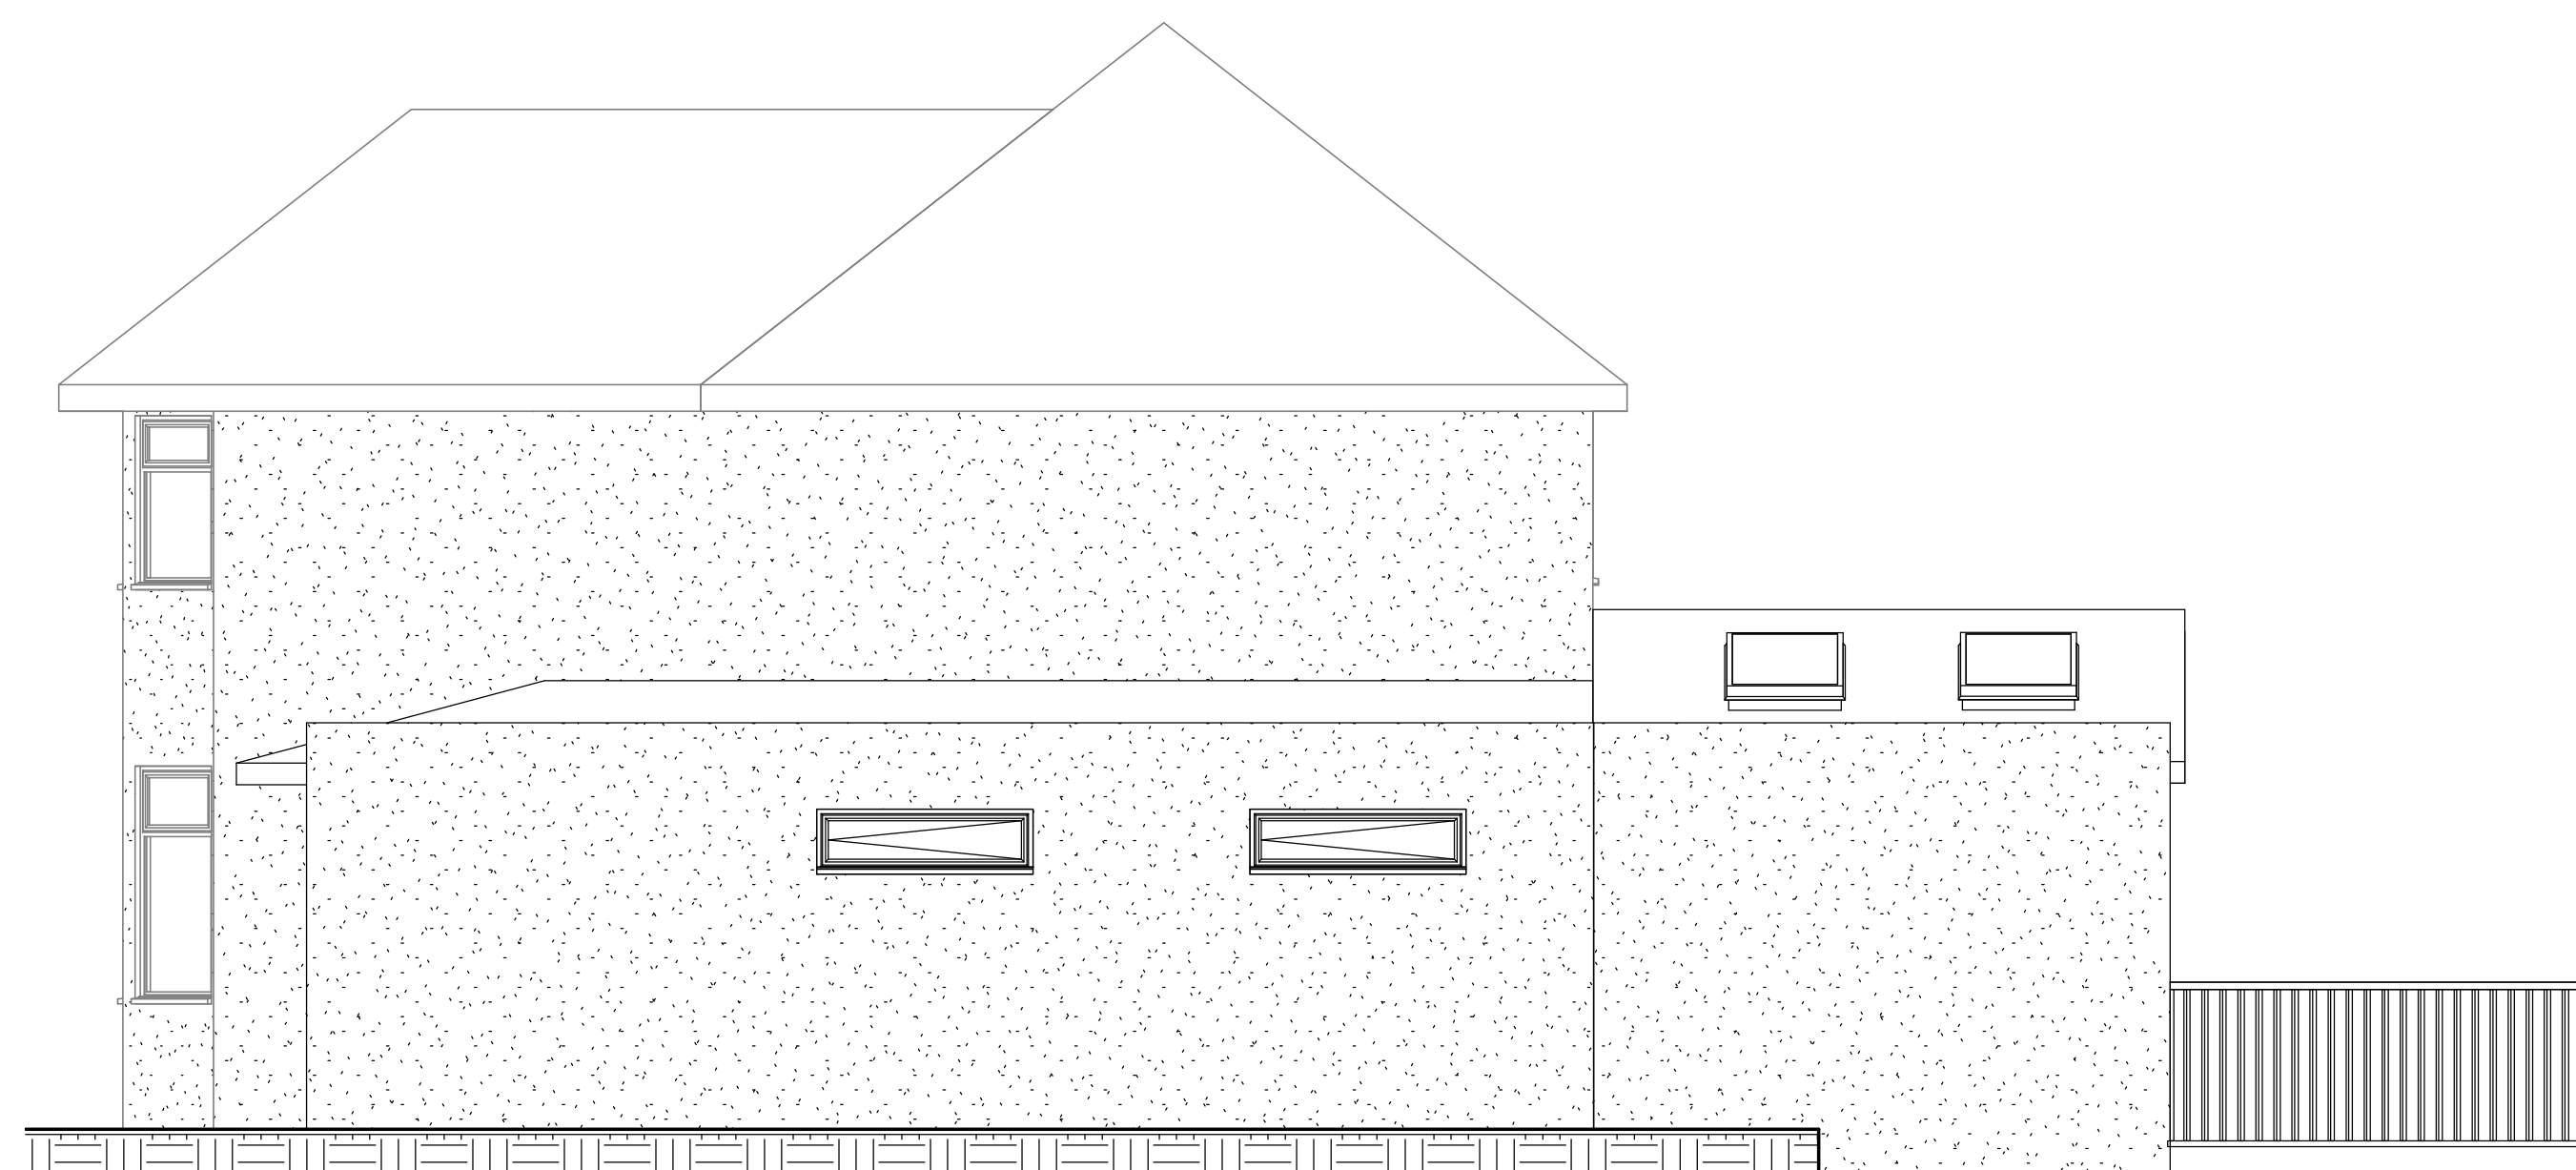


2 Proposed Side Elevation
1 : 50

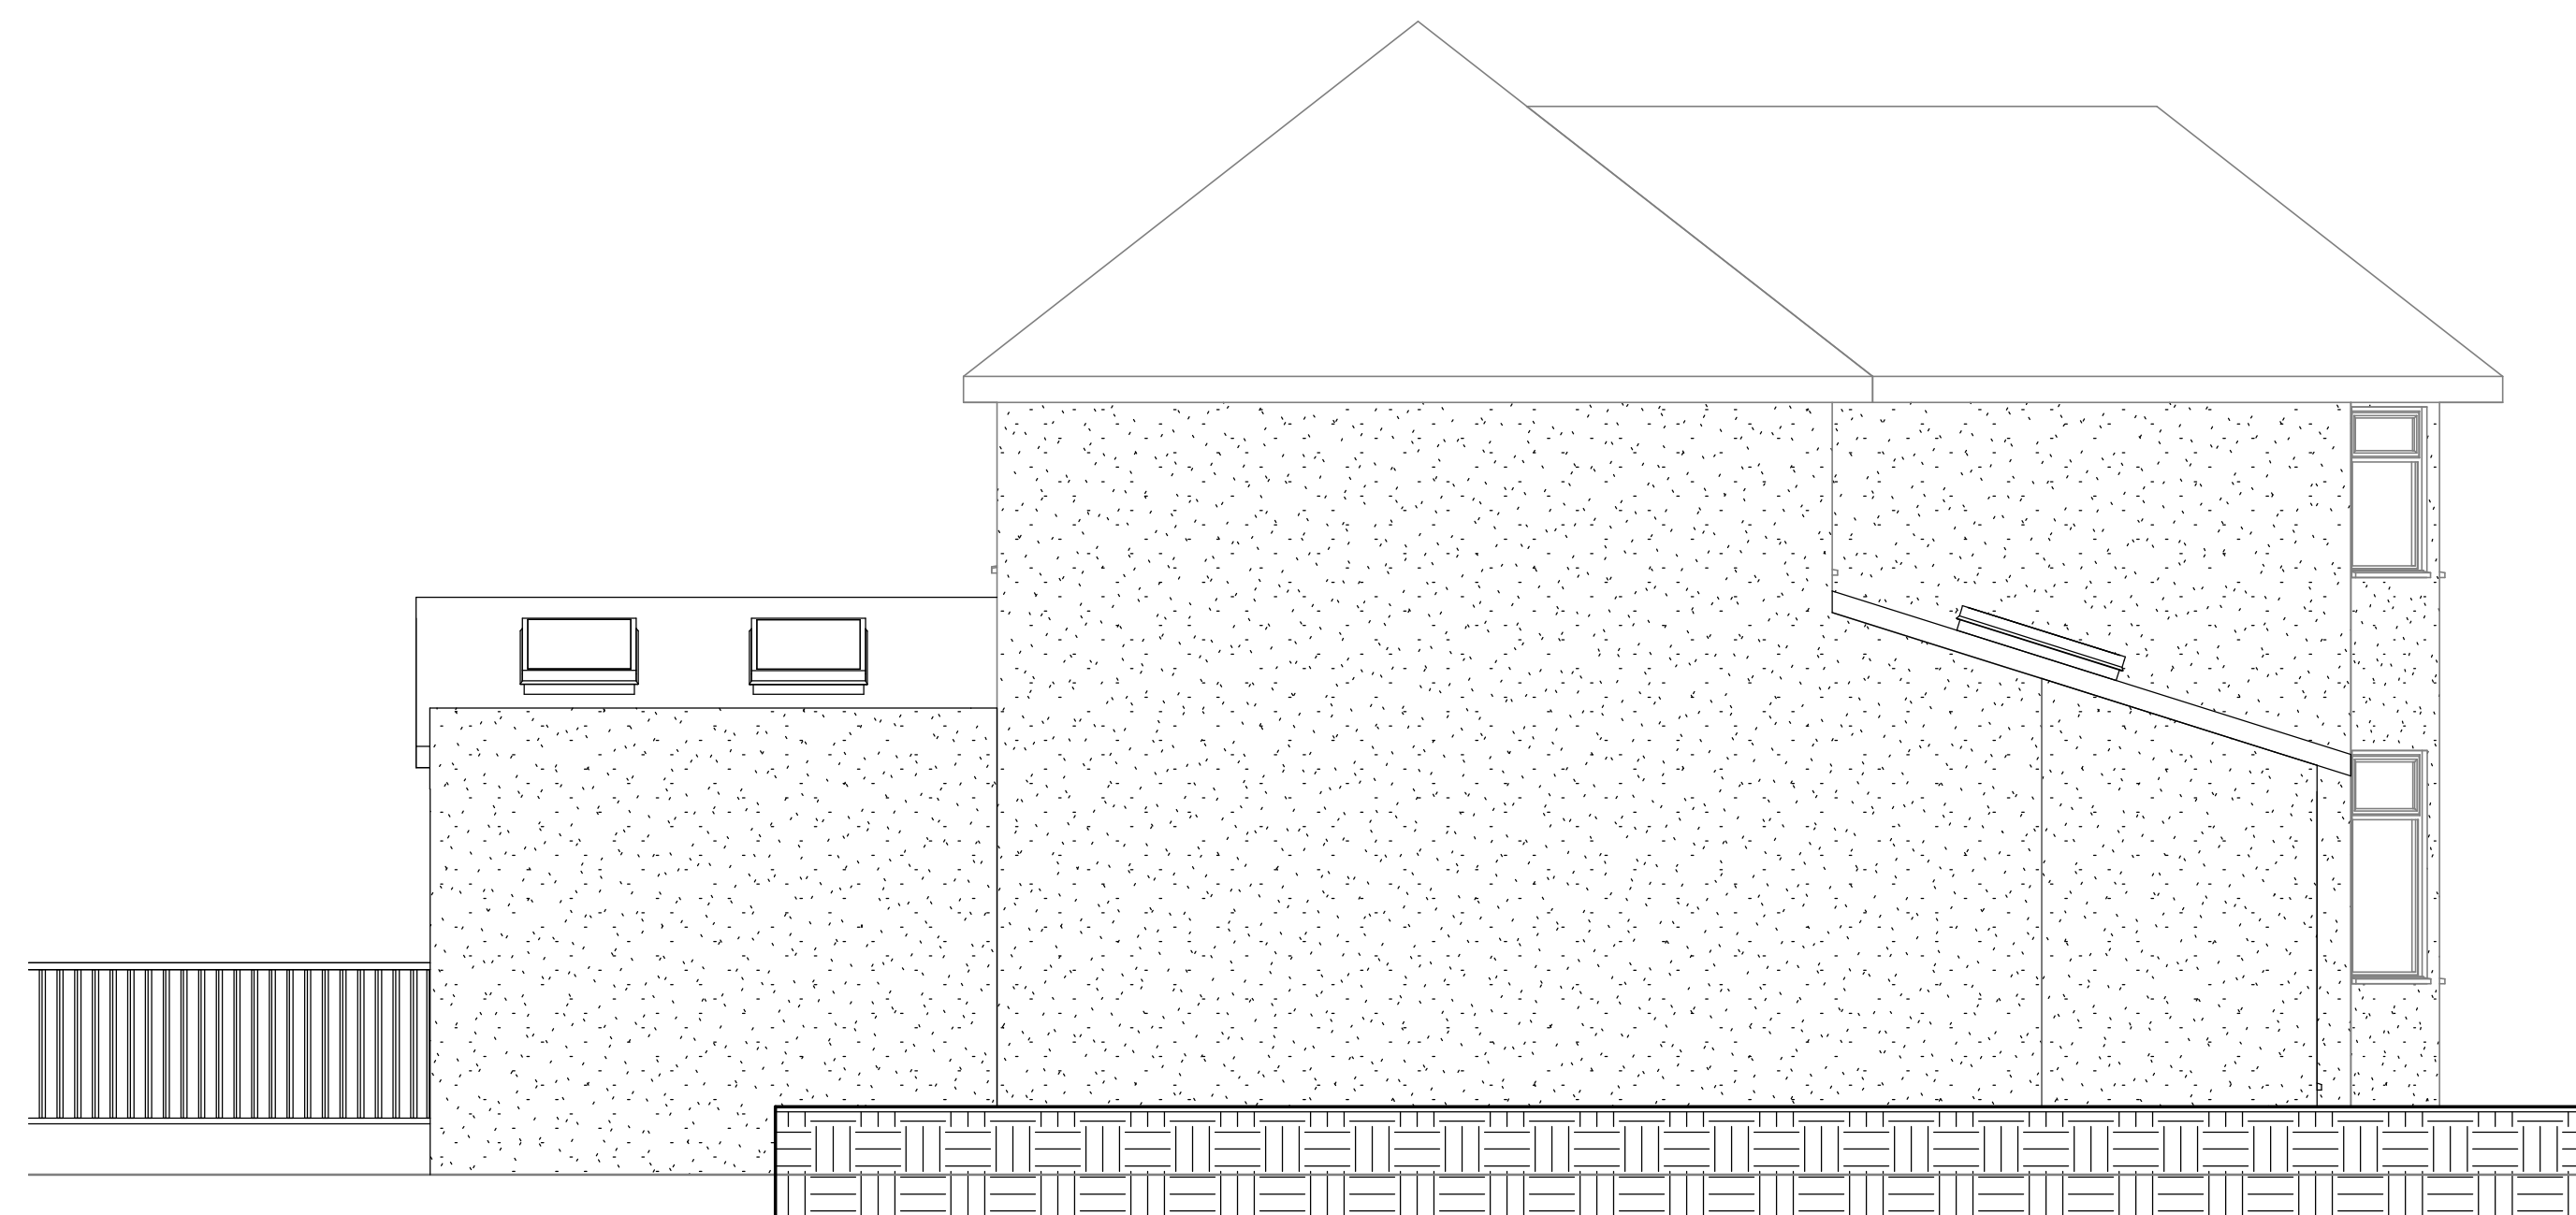

3 Proposed Side Elevation 2
1 : 50



4 Proposed Rear Elevation
1 : 50

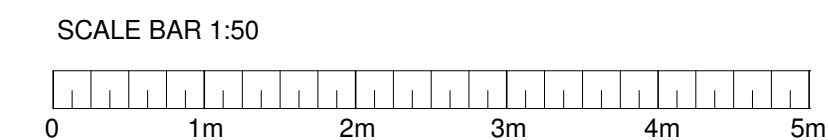

Building Development Service
Architectural Design

Simon Webb
Architectural Technician

9 Southwell Close
Grantham, NG31 8PL

07971056302
simonwebb1967@hotmail.co.uk

Client
Mr M Adamjee

Project Address
22 Middleton Drive
Harrow
HA5 2PG

Project
Single storey extension to sides & rear

Drawing Title		
Proposed Elevations		
Scale 1 : 50	Date 13/08/19	Drawn By SRW
Drg No. 388PL02-3		

This drawing must not be copied without the consent of Building Development Service. All dimensions must be checked on site and not scaled from this drawing. Building Development Service to be notified if discrepancies found.