

**GENERAL NOTES:**  
 1. ALL DIMENSIONS ARE IN MILLIMETER.  
 2. VERIFY ALL DIMENSIONS AND CONDITIONS BEFORE BUILDING OR STARTING CONSTRUCTION. NOTIFY THE DESIGNER IMMEDIATELY OF ANY DISCREPANCY OR VARIATION.  
 3. ALL WORK TO COMPLY WITH CURRENT BUILDING REGULATIONS AND CODES OF PRACTICE

Title:

## Existing Floor Plans

Site Address  
 33 College Drive  
 Ruislip  
 Middx  
 HA4 8SD

Scale: 1:100 @A3  
 Date: 10/09/2024  
 Drawing No.:  
 2024/149 -01  
 Drawn By:  
 FP

Revision Date:  

--	--

  
 e:mail -  
 faluckpatel@yahoo.com  
 (M) +44 (0) 7871 466 254





**Existing Front Elevation**

Scale 1:100



**Existing Side Elevation**

Scale 1:100



**Existing Rear Elevation**

Scale 1:100



**Existing Side Elevation**

Scale 1:100



GENERAL NOTES:  
 1. ALL DIMENSIONS ARE IN MILLIMETER.  
 2. VERIFY ALL DIMENSIONS AND CONDITIONS BEFORE BUILDING OR STARTING CONSTRUCTION. NOTIFY THE DESIGNER IMMEDIATELY OF ANY DISCREPANCY OR VARIATION.  
 3. ALL WORK TO COMPLY WITH CURRENT BUILDING REGULATIONS AND CODES OF PRACTICE

Title:

**Existing Elevations**

Site Address

33 College Drive  
 Ruislip  
 Middx  
 HA4 8SD

Scale: 1:100 @A3

Date: 10/09/2024

Drawing No.:  
 2024/149 -02


Drawn By:

FP

Revision Date:

e:mail -  
 faluckpatel@yahoo.com  
 (M) +44 (0) 7871 466 254



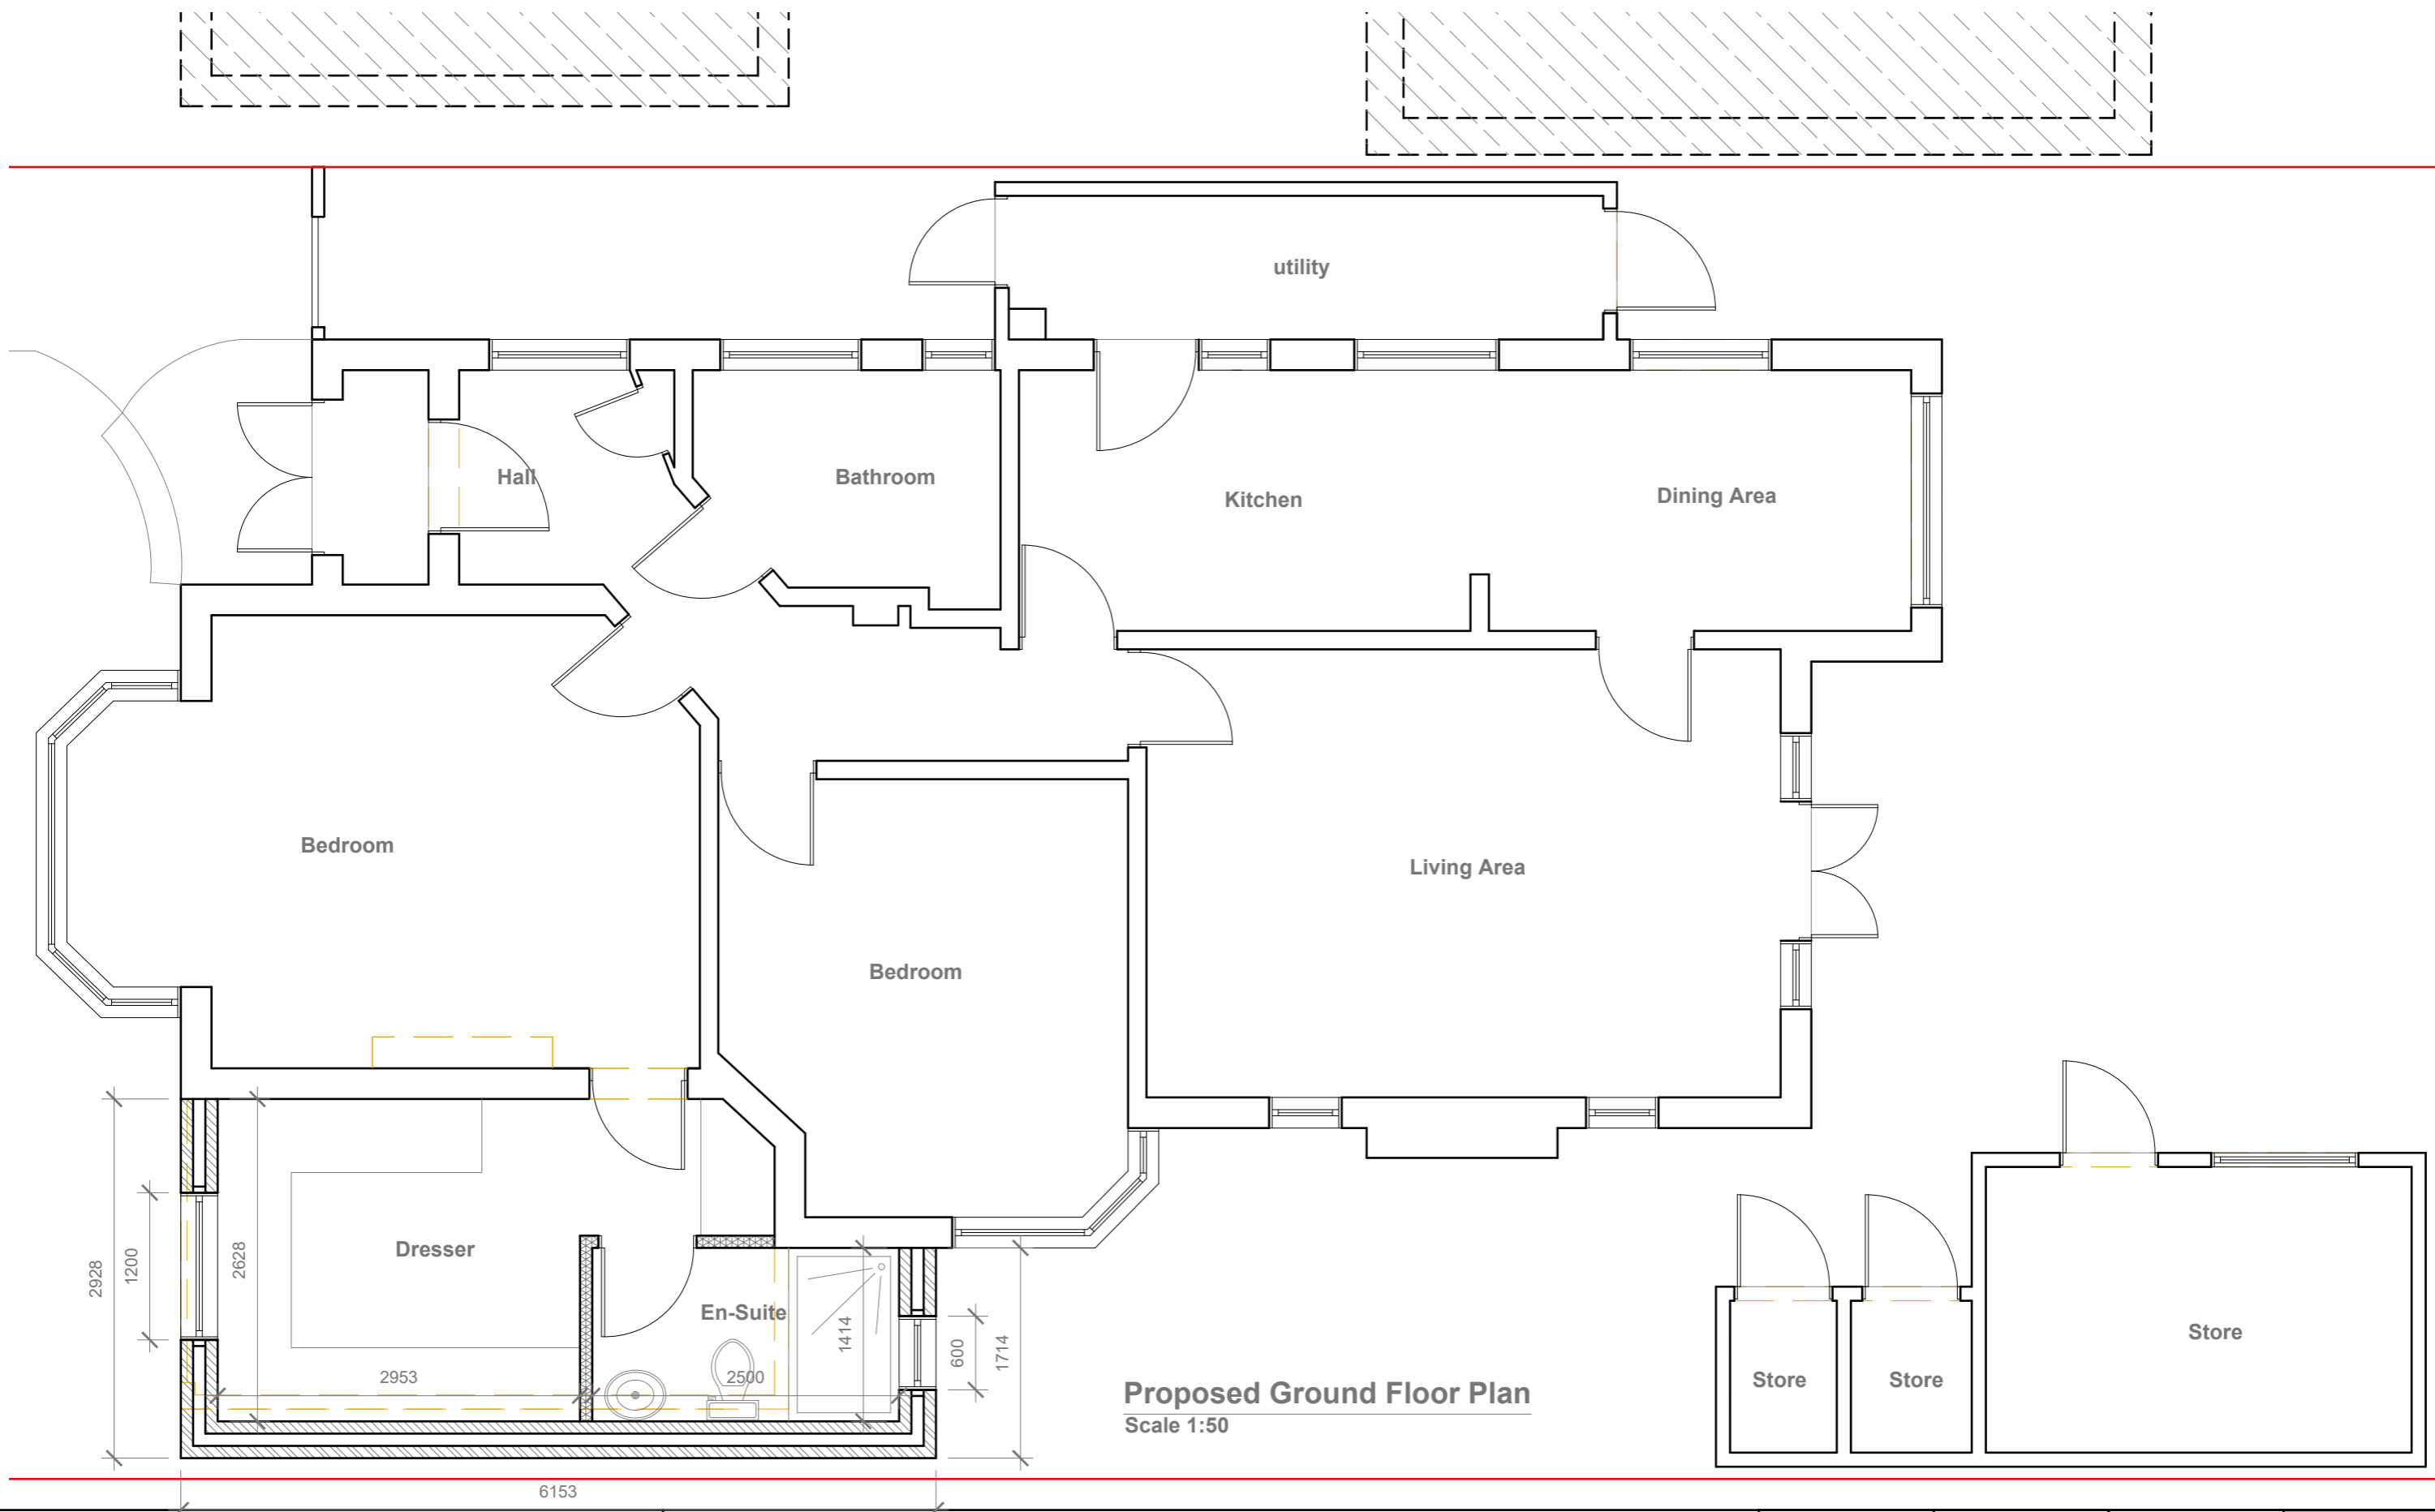

**GENERAL NOTES:**  
 1. ALL DIMENSIONS ARE IN MILLIMETER.  
 2. VERIFY ALL DIMENSIONS AND CONDITIONS BEFORE BUILDING OR STARTING CONSTRUCTION. NOTIFY THE DESIGNER IMMEDIATELY OF ANY DISCREPANCY OR VARIATION.  
 3. ALL WORK TO COMPLY WITH CURRENT BUILDING REGULATIONS AND CODES OF PRACTICE

Title: \_\_\_\_\_

## Proposed Ground Floor Plan

1:50

0 1 2 5 Meter

Site Address  
 33 College Drive  
 Ruislip  
 Middx  
 HA4 8SD

Scale: 1:50 @A3  
 Date: 20/05/2026  
 Drawing No.: 2024/149 -03  
 Drawn By: FP

Revision Date:


e:mail -  
 faluckpatel@yahoo.com  
 (M) +44 (0) 7871 466 254





**Proposed Front Elevation**

Scale 1:100



**Proposed Side Elevation**

Scale 1:100

Proposed External Finish Materials to Match Existing External Finish Materials

Proposed Flank Wall Window to be Obscure Glazed and Non Opening below 1.7m from FFL



**Proposed Rear Elevation**

Scale 1:100



**Proposed Side Elevation**

Scale 1:100



GENERAL NOTES:  
 1. ALL DIMENSIONS ARE IN MILLIMETER.  
 2. VERIFY ALL DIMENSIONS AND CONDITIONS BEFORE BUILDING OR STARTING CONSTRUCTION. NOTIFY THE DESIGNER IMMEDIATELY OF ANY DISCREPANCY OR VARIATION.  
 3. ALL WORK TO COMPLY WITH CURRENT BUILDING REGULATIONS AND CODES OF PRACTICE

Title:

**Proposed Elevations**

Site Address

33 College Drive  
 Ruislip  
 Middx  
 HA4 8SD

Scale: 1:100 @A3

Date: 20/05/2026


Drawing No.:  
 2024/149 -04

Drawn By:  
 FP

Revision Date:

e:mail -  
 faluckpatel@yahoo.com  
 (M) +44 (0) 7871 466 254



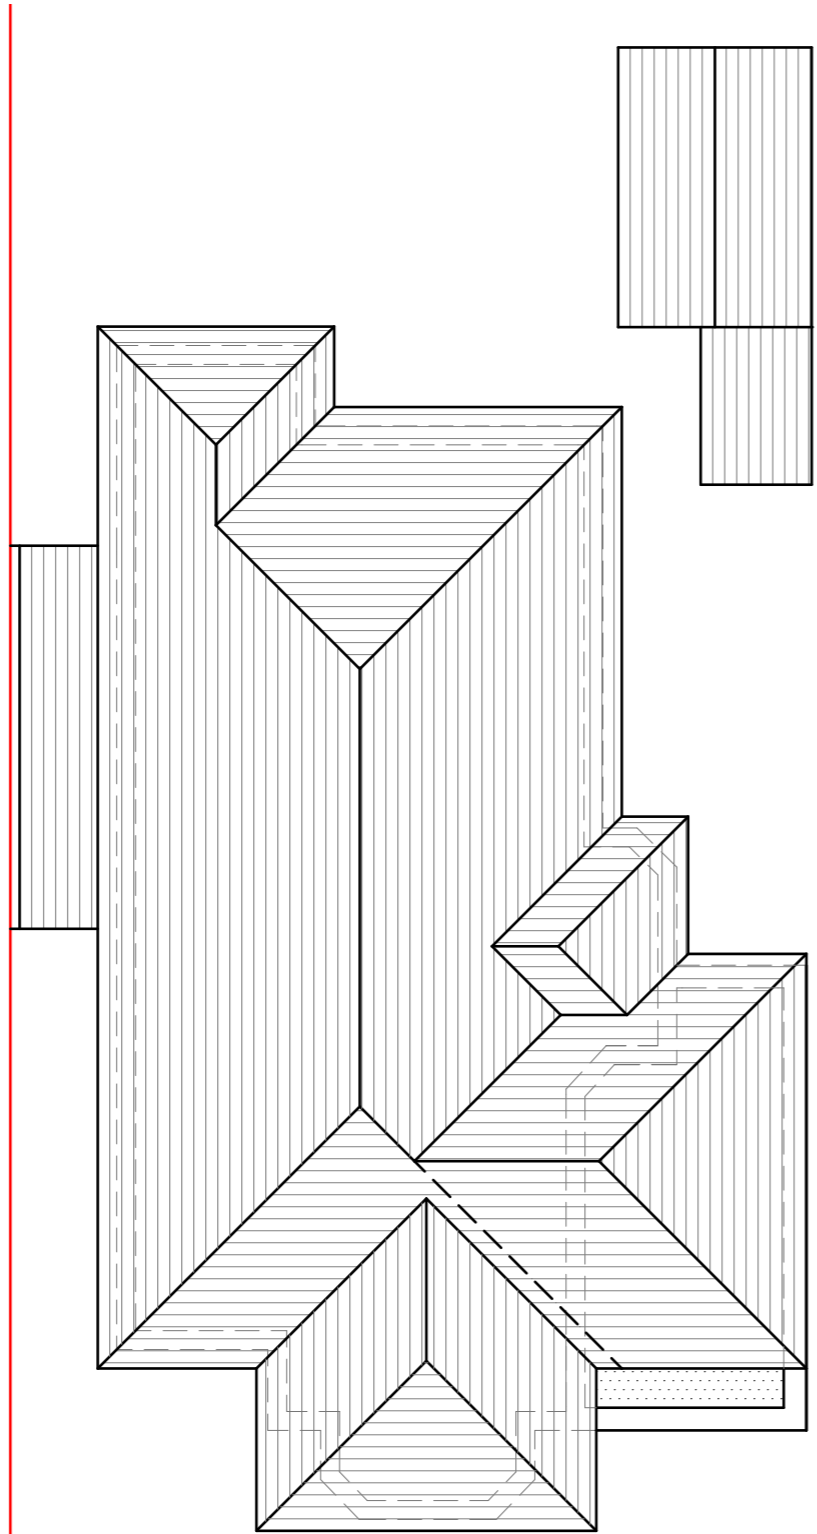

**Proposed Roof Plan**  
Scale 1:100



GENERAL NOTES:  
1. ALL DIMENSIONS ARE IN MILLIMETER.  
2. VERIFY ALL DIMENSIONS AND CONDITIONS BEFORE BUILDING OR STARTING CONSTRUCTION. NOTIFY THE DESIGNER IMMEDIATELY OF ANY DISCREPANCY OR VARIATION.  
3. ALL WORK TO COMPLY WITH CURRENT BUILDING REGULATIONS AND CODES OF PRACTICE

Title:

## Proposed Roof Plan

Site Address

33 College Drive  
Ruislip  
Middx  
HA4 8SD

Scale: 1:100 @A3

Date: 20/05/2026

Drawing No.:  
2024/149 -05

Drawn By:

FP

Revision Date:

e:mail -  
faluckpatel@yahoo.com  
(M) +44 (0) 7871 466 254

