

Dimensions to be verified on site  
DO NOT SCALE FROM THIS DRAWING.  
Any areas indicated on this drawing are for guidance only. No responsibility is taken for their accuracy.

This drawing is the property of **Design Workshop Consultant Ltd**. Copyright is reserved by them and the drawing is issued on the condition that it is not copied, reproduced, retained or disclosed to any unauthorized person, either wholly or in part without the consent in writing of **Design Workshop Consultant Ltd**.

Site Address:

9, Grange Close,  
Hayes,  
UB3 2RU


Title:

Proposed Elevations

Scale: 1:100

Paper Size: A3

Rev A	Date 22/02/23	Comments Changes As per Planning Officer's Comments
-------	---------------	---

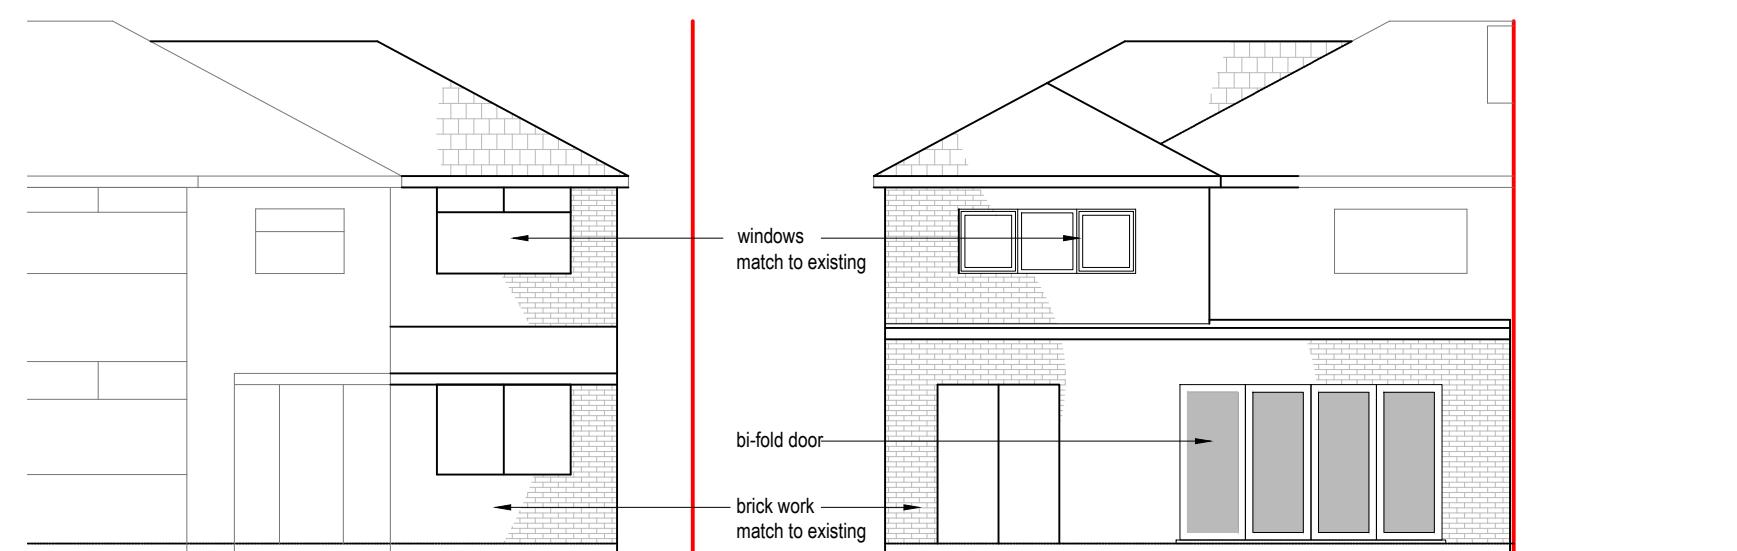


Front Elevation

0 1 2 3 4 5  
metres 1:100 scale

Rear Elevation

0 1 2 3 4 5  
metres 1:100 scale

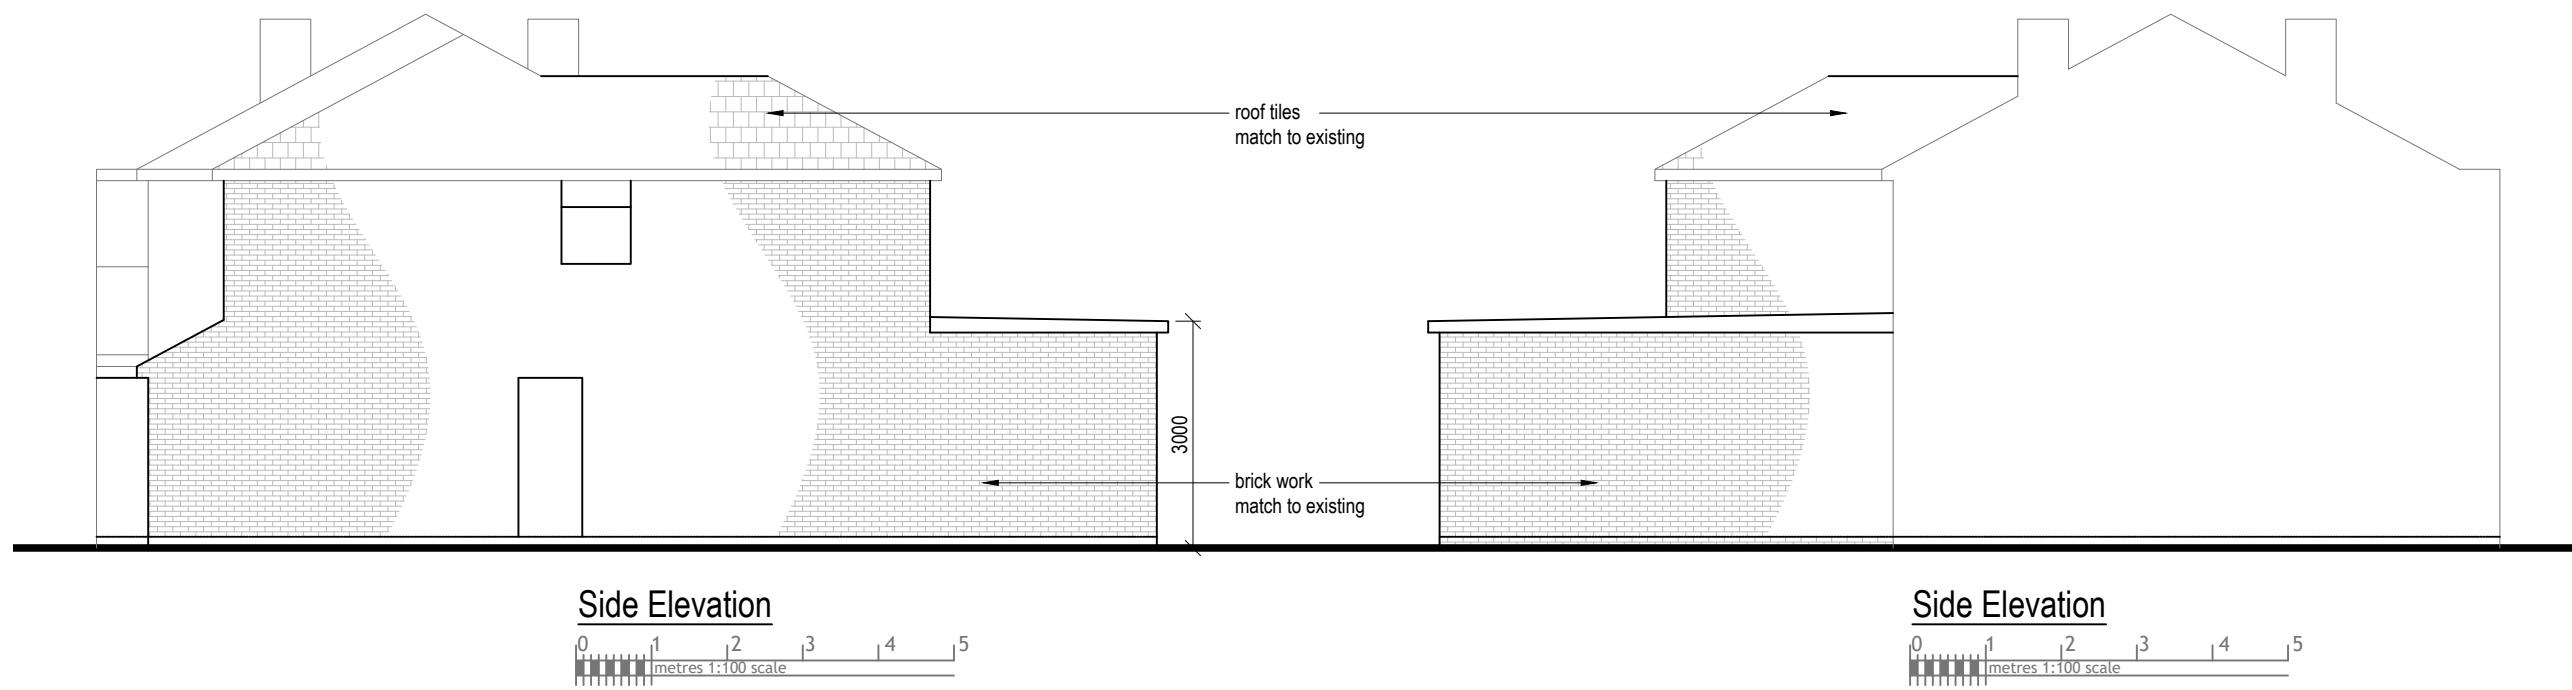

Side Elevation

0 1 2 3 4 5  
metres 1:100 scale

Side Elevation

0 1 2 3 4 5  
metres 1:100 scale

Drawn By: MP

Job Ref: 22084

Date: Feb 2023

Drawing No. PL - 06 Rev A



Design Workshop

Dimensions to be verified on site  
DO NOT SCALE FROM THIS DRAWING.  
Any areas indicated on this drawing are for guidance only. No responsibility is taken for their accuracy.

This drawing is the property of **Design Workshop Consultant Ltd**. Copyright is reserved by them and the drawing is issued on the condition that it is not copied, reproduced, retained or disclosed to any unauthorized person, either wholly or in part without the consent in writing of **Design Workshop Consultant Ltd**.

Site Address:

9, Grange Close,  
Hayes,  
UB3 2RU



Title:

Existing Elevations

Scale: 1:100

Paper Size: A3

Rev	Date	Comments

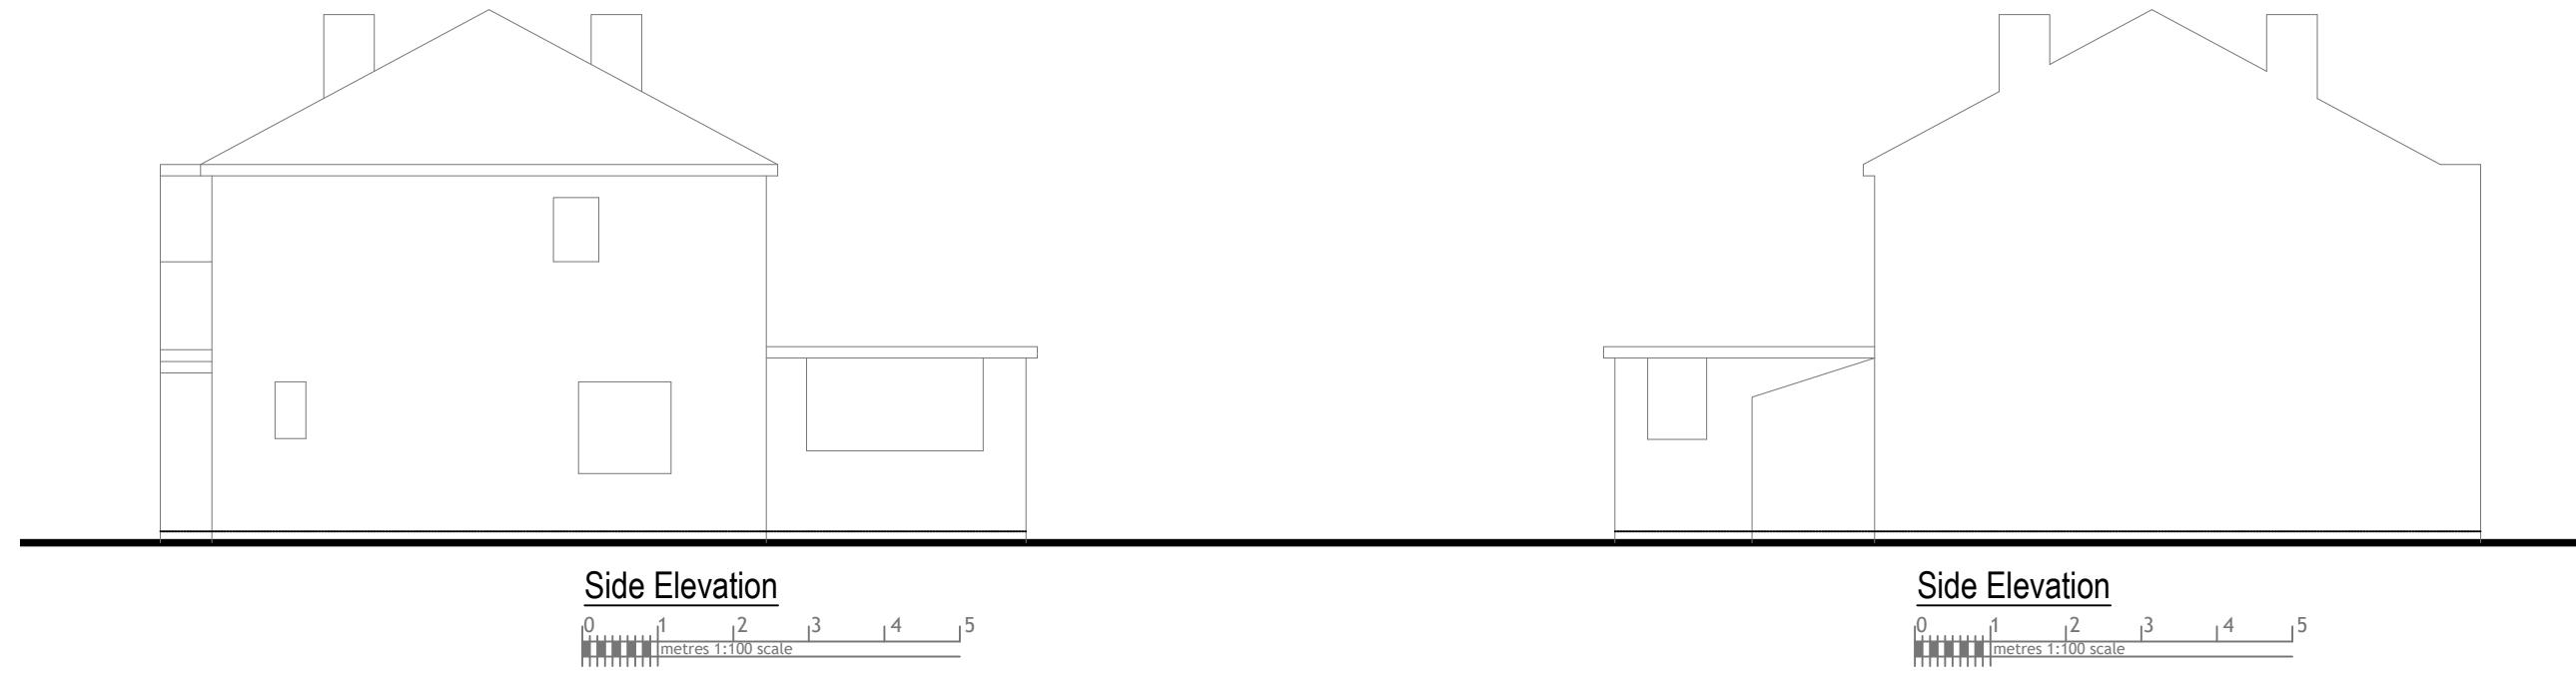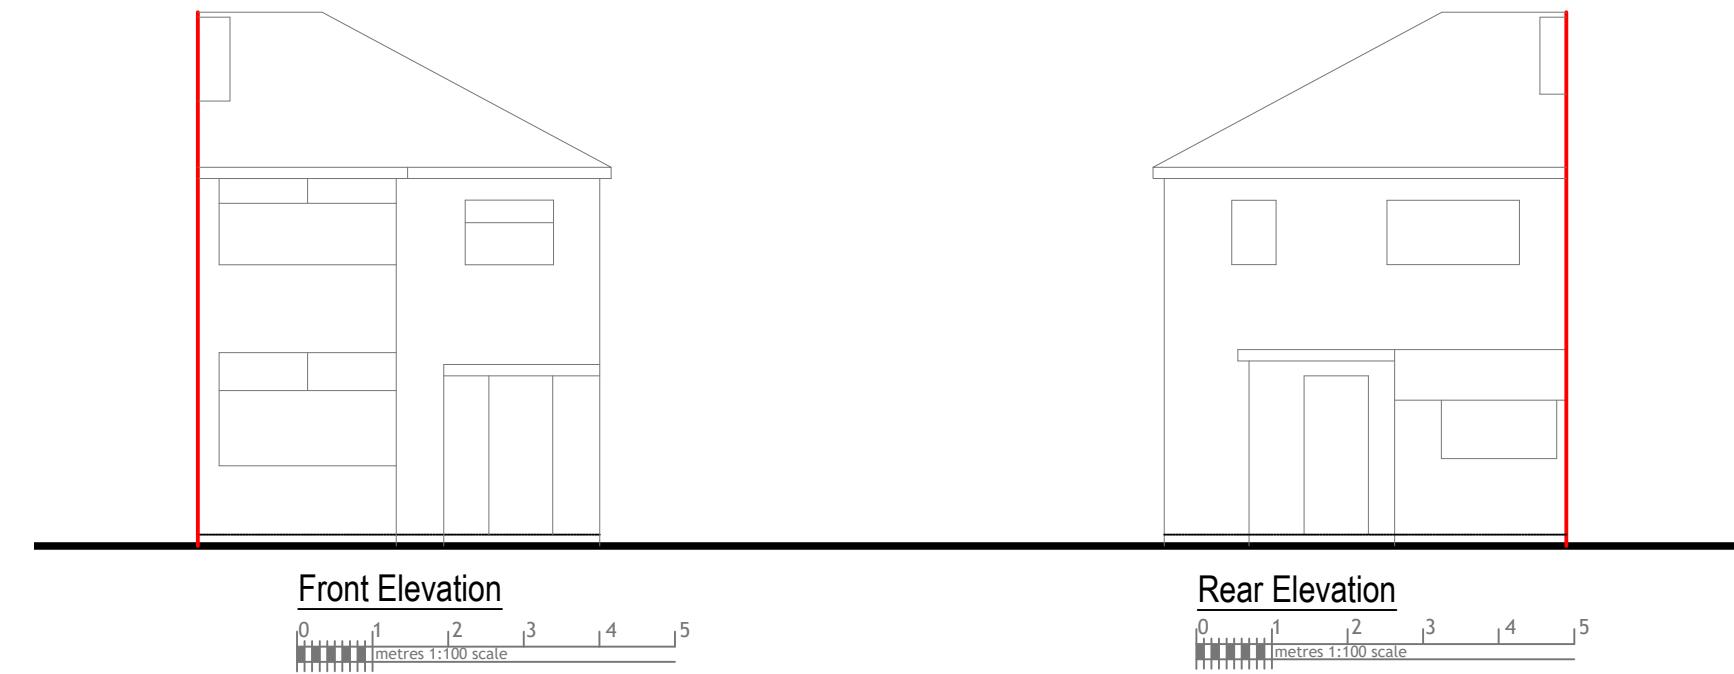


Drawn By: MP

Job Ref: 22084

Date: Aug 2022

Drawing No. PL - 05

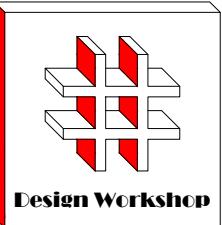

Dimensions to be verified on site  
DO NOT SCALE FROM THIS DRAWING.  
Any areas indicated on this drawing are for guidance only. No responsibility is taken for their accuracy.

This drawing is the property of **Design Workshop Consultant Ltd**. Copyright is reserved by them and the drawing is issued on the condition that it is not copied, reproduced, retained or disclosed to any unauthorized person, either wholly or in part without the consent in writing of **Design Workshop Consultant Ltd**.

Site Address:

9, Grange Close,  
Hayes,  
UB3 2RU


Title:

Proposed First Floor Plans

Scale: 1:50

Paper Size: A3

Rev A	Date 22/02/23	Comments Changes As per Planning Officer's Comments
-------	---------------	---

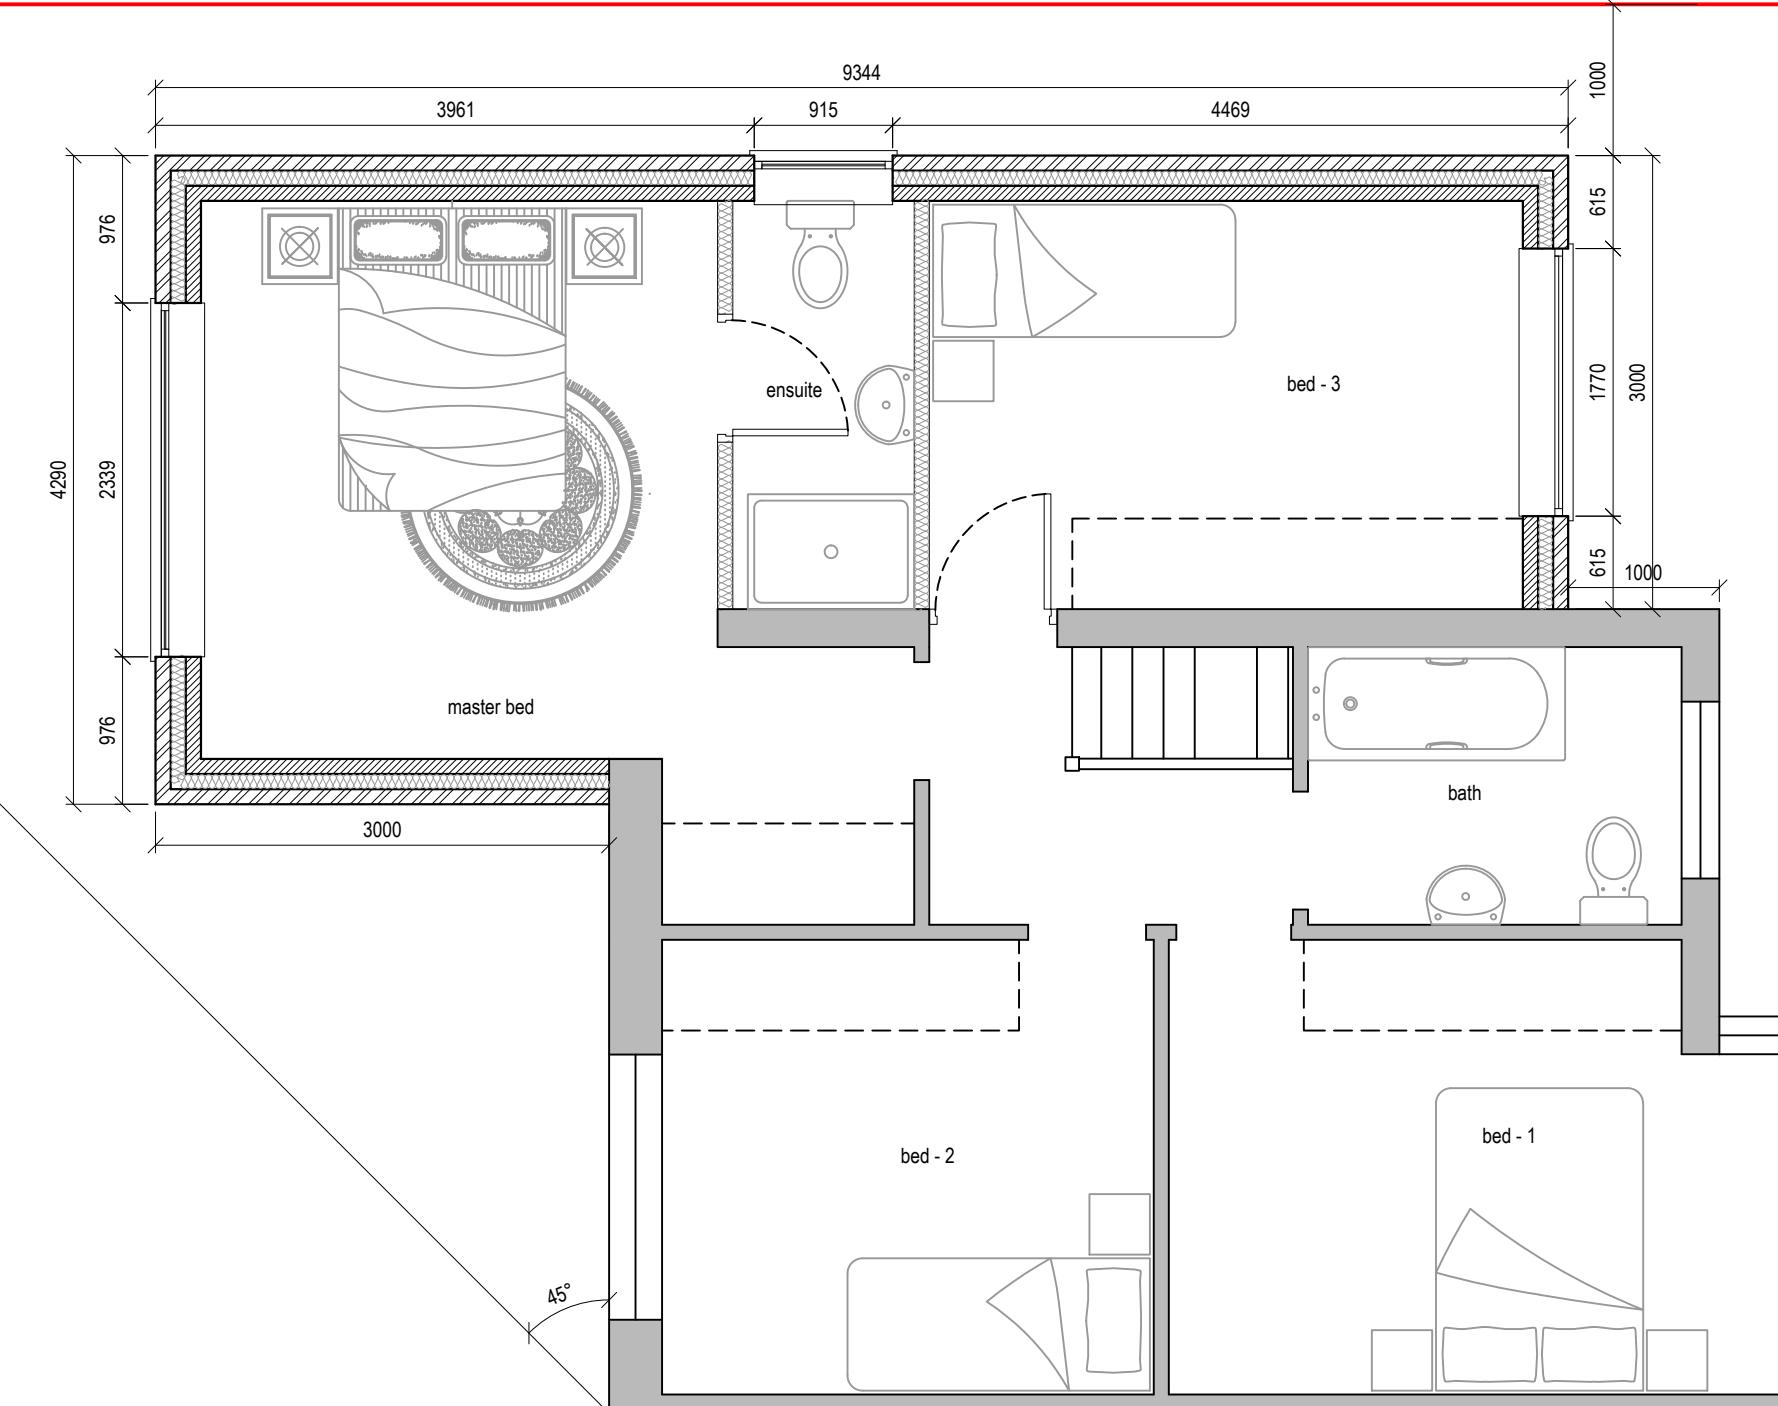

Proposed Ground Floor Plan


0 0.5 1.0 1.5 2.0 2.5  
metres 1:50 scale

Drawn By: MP

Job Ref: 22084

Date: Feb 2023

Drawing No. PL - 04 Rev A

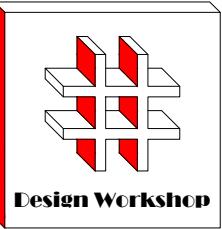

Dimensions to be verified on site  
DO NOT SCALE FROM THIS DRAWING.  
Any areas indicated on this drawing are for guidance only. No responsibility is taken for their accuracy.

This drawing is the property of **Design Workshop Consultant Ltd**. Copyright is reserved by them and the drawing is issued on the condition that it is not copied, reproduced, retained or disclosed to any unauthorized person, either wholly or in part without the consent in writing of **Design Workshop Consultant Ltd**.


Site Address:  
9, Grange Close,  
Hayes,  
UB3 2RU

Title:  
Proposed Ground Floor Plans


Scale: 1:50

Paper Size: A3

Rev	Date	Comments

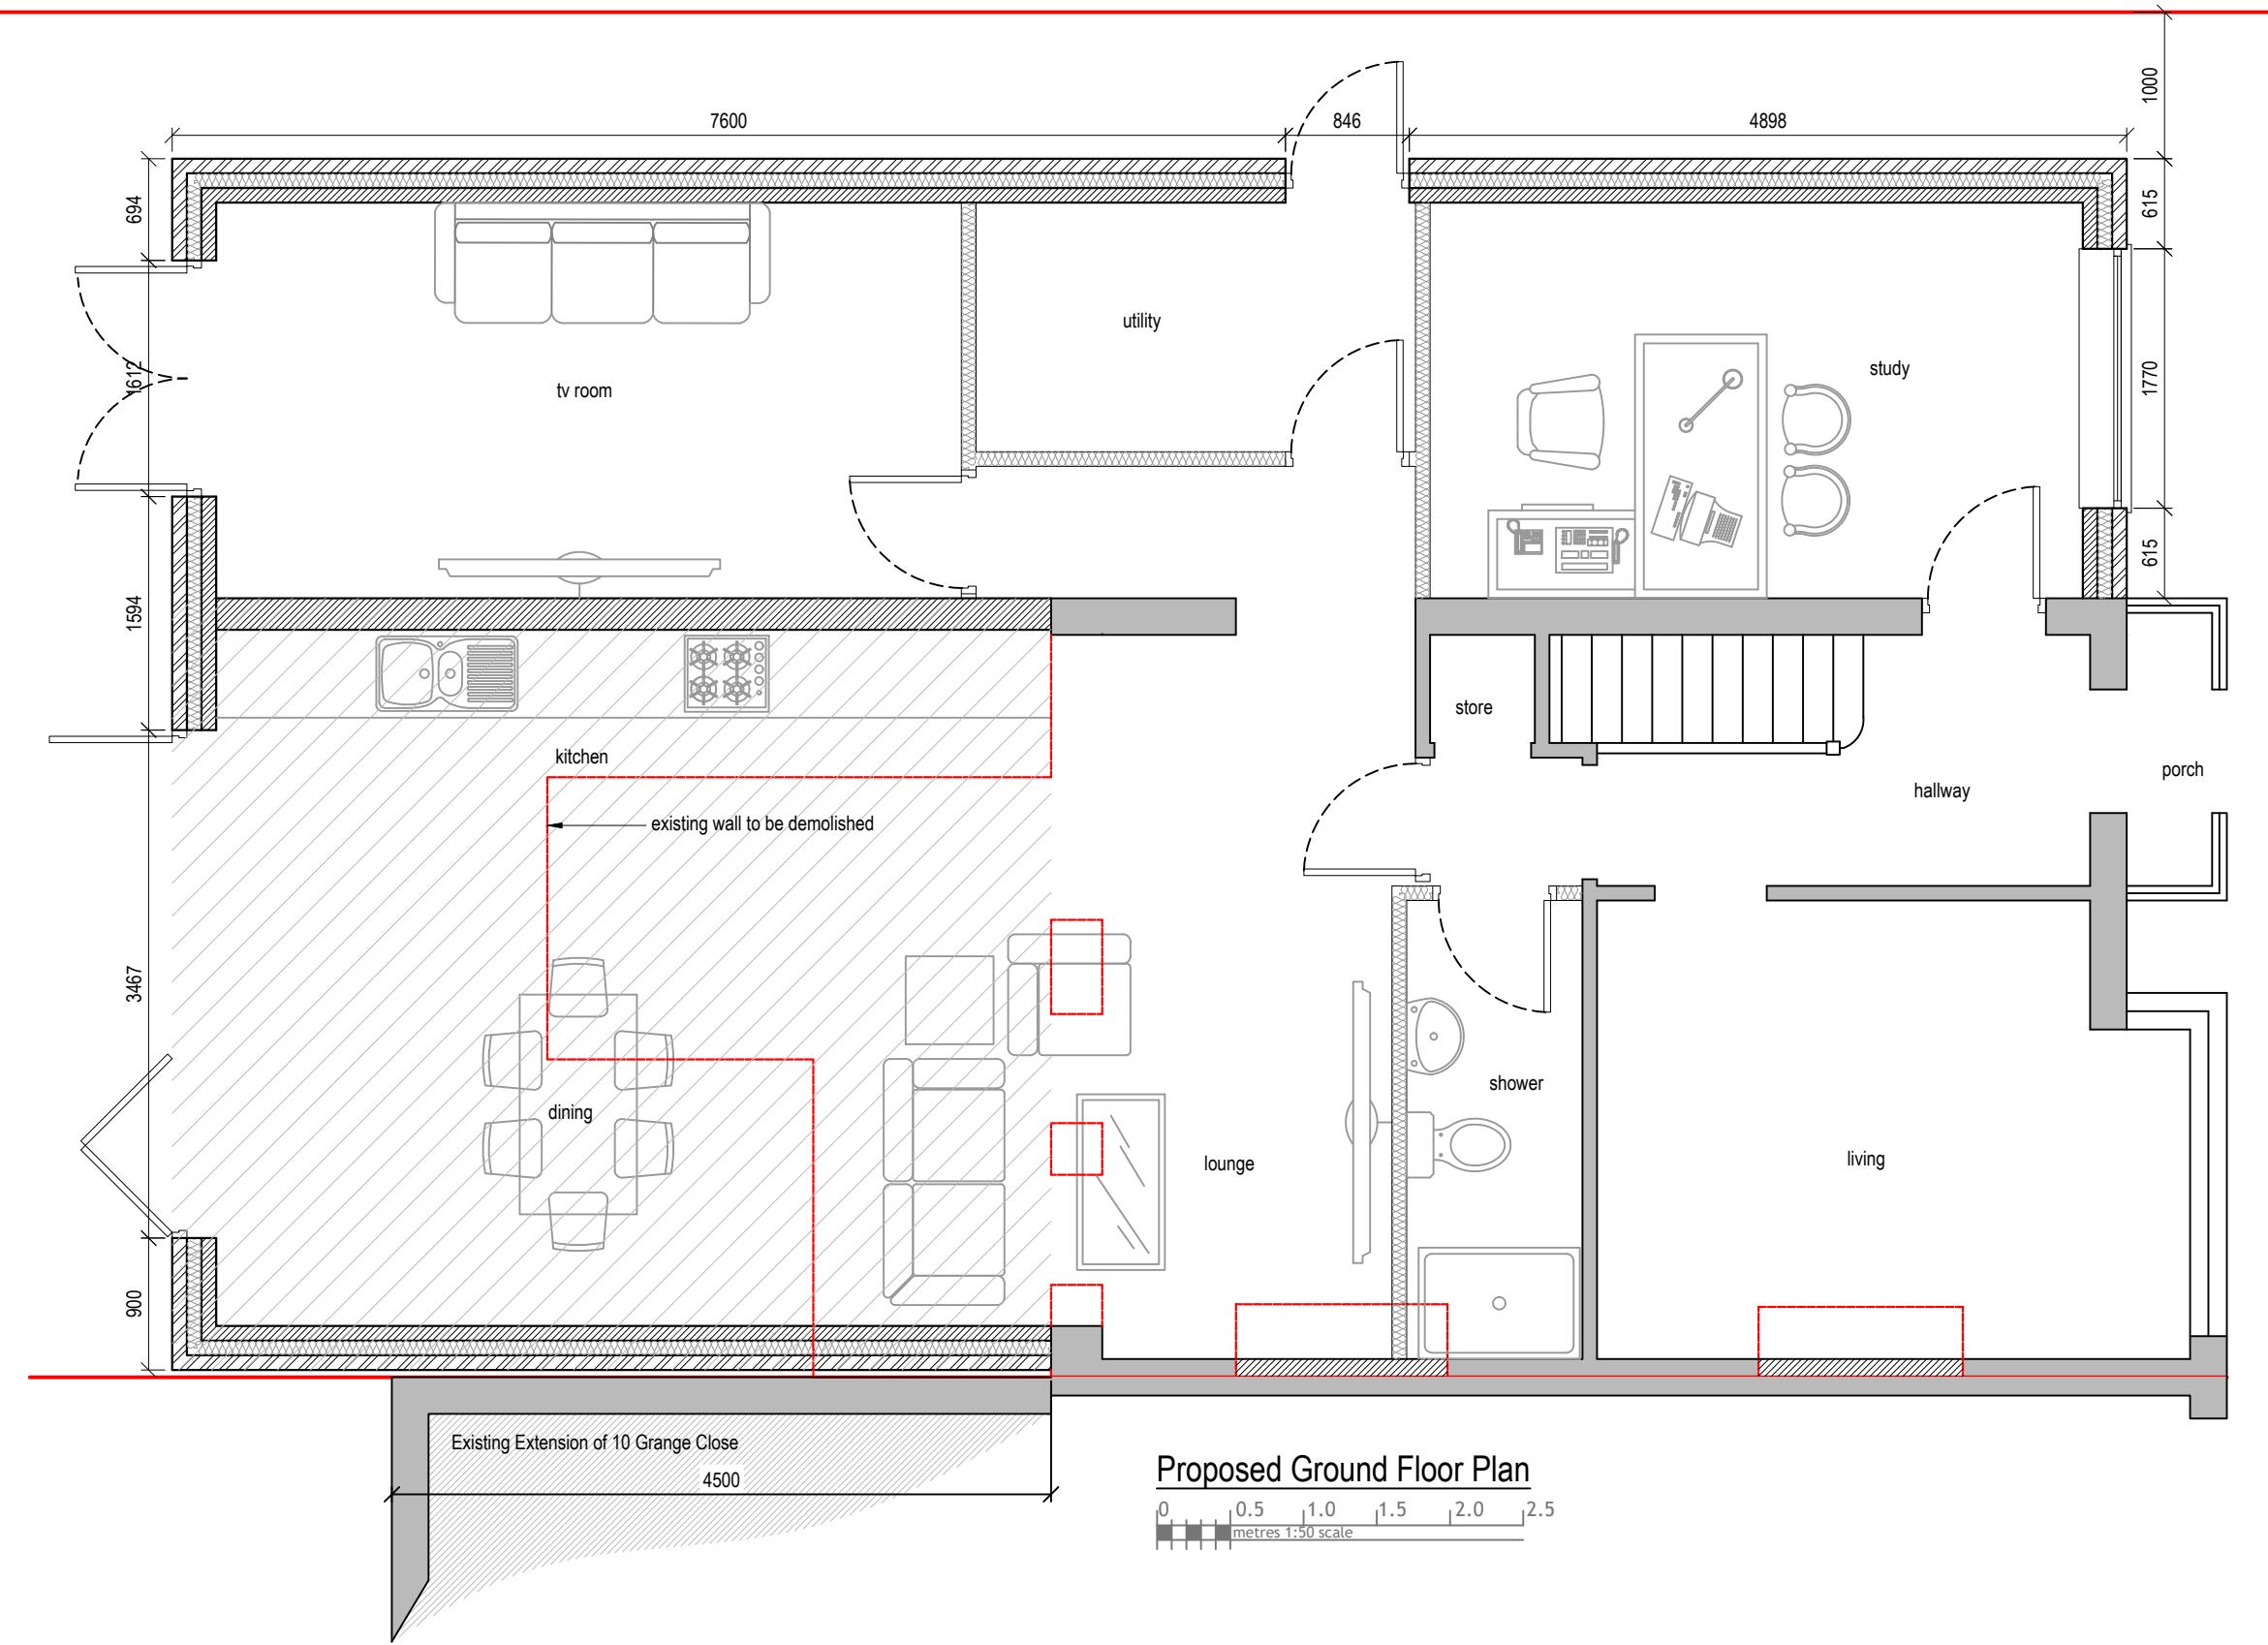

Drawn By: MP  
Job Ref: 22084  
Date: Aug 2022  
Drawing No. PL - 03

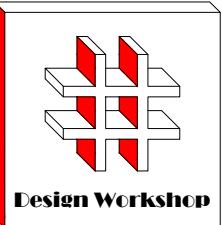

Design Workshop

Dimensions to be verified on site  
DO NOT SCALE FROM THIS DRAWING.  
Any areas indicated on this drawing are for guidance only. No responsibility is taken for their accuracy.

This drawing is the property of **Design Workshop Consultant Ltd**. Copyright is reserved by them and the drawing is issued on the condition that it is not copied, reproduced, retained or disclosed to any unauthorized person, either wholly or in part without the consent in writing of **Design Workshop Consultant Ltd**.

Site Address:

9, Grange Close,  
Hayes,  
UB3 2RU


Title:

Existing Ground & First Floor  
Plans

Scale: 1:100


Paper Size: A3

Rev Date Comments

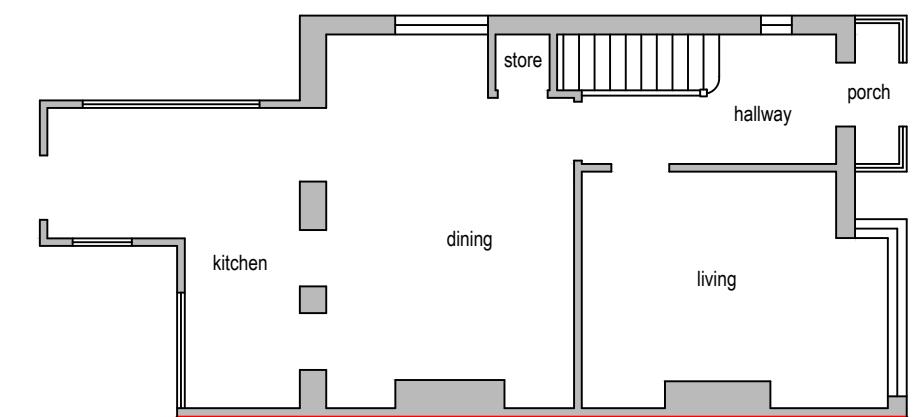

Existing Ground Floor Plan

0 1 2 3 4 5  
metres 1:100 scale

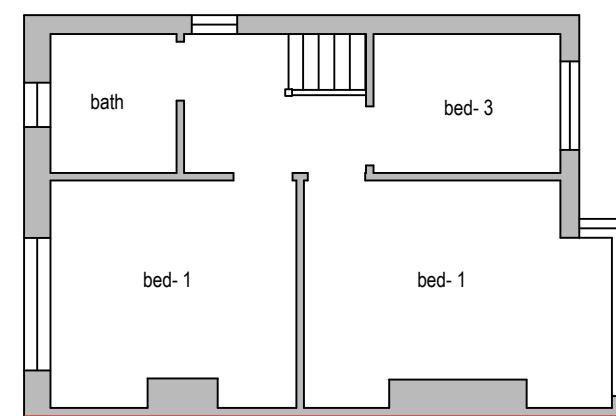

Existing First Floor Plan


0 1 2 3 4 5  
metres 1:100 scale

Drawn By: MP

Job Ref: 22084

Date: Aug 2022

Drawing No. PL - 02

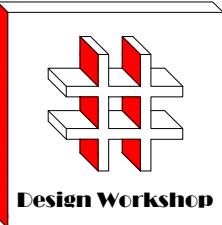

Design Workshop

Dimensions to be verified on site  
DO NOT SCALE FROM THIS DRAWING.  
Any areas indicated on this drawing are for guidance only. No responsibility is taken for their accuracy.


This drawing is the property of **Design Workshop Consultant Ltd**. Copyright is reserved by them and the drawing is issued on the condition that it is not copied, reproduced, retained or disclosed to any unauthorized person, either wholly or in part without the consent in writing of **Design Workshop Consultant Ltd**.

Site Address:

9, Grange Close,  
Hayes,  
UB3 2RU

Title:

Block and Location  
Plans

 


Scale: 1:500, 1:1250

Paper Size: A3

Rev A Date 22/02/23 Comments Changes As per Planning Officer's Comments


### Proposed Extension

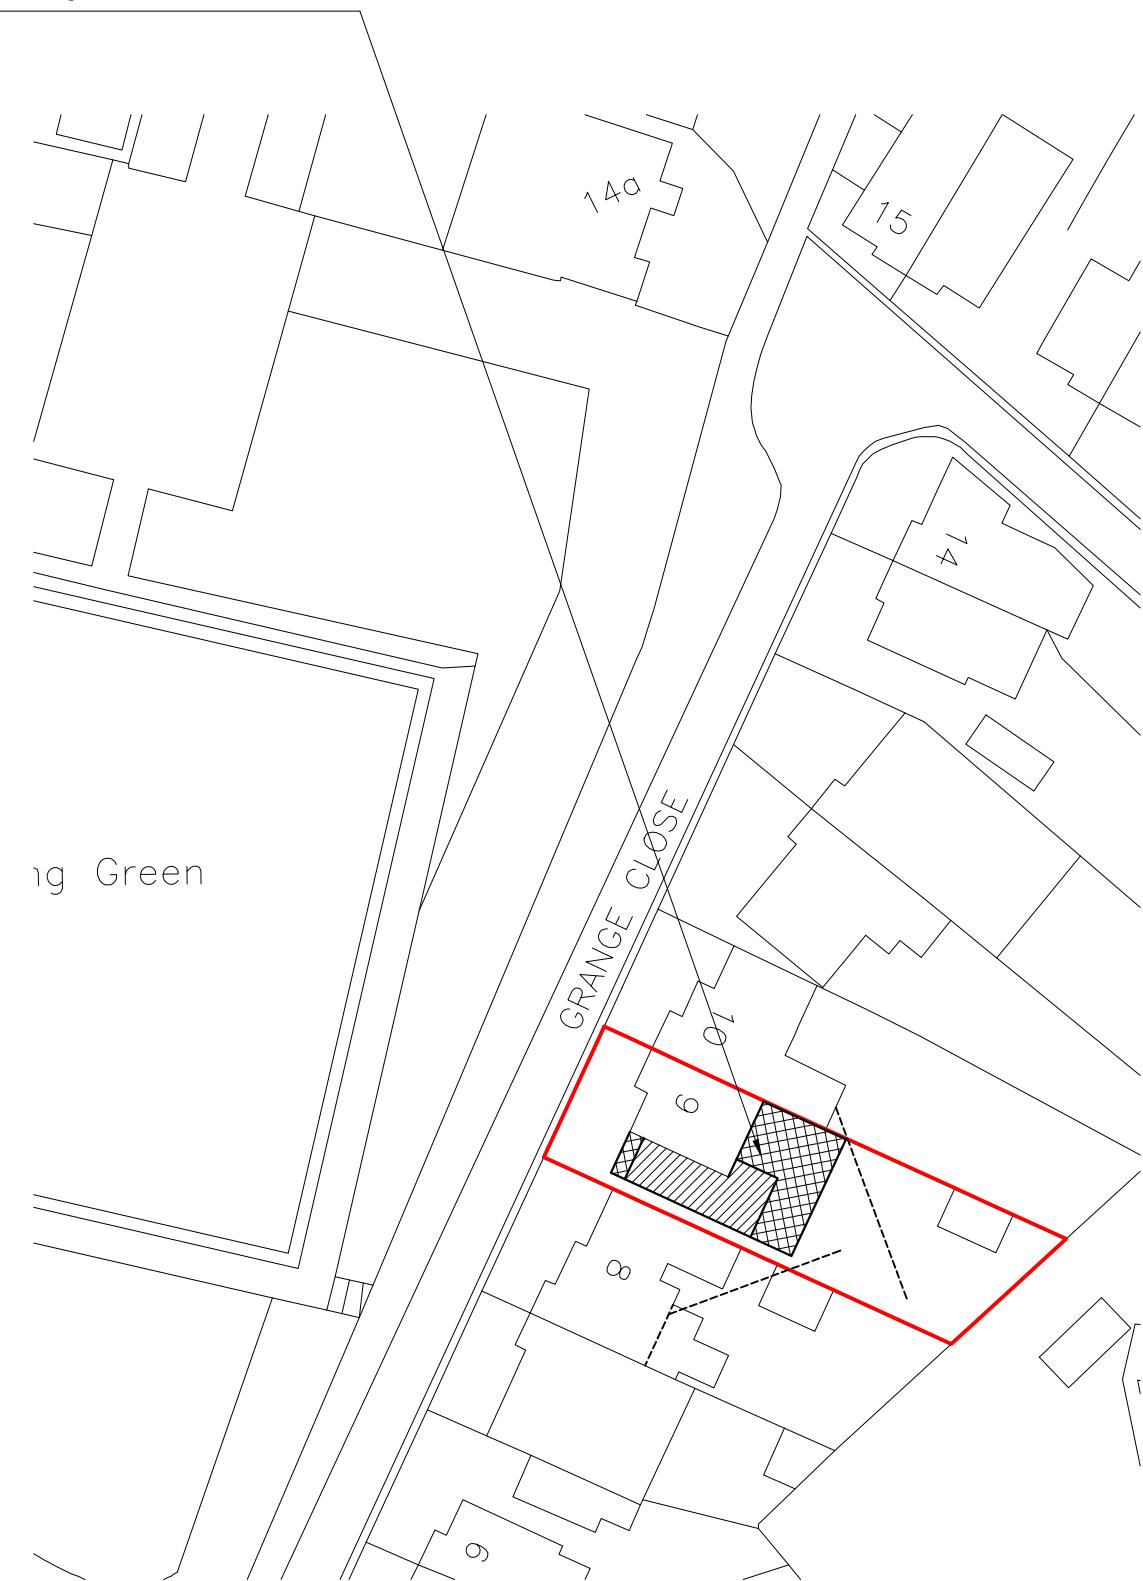

Block Plan



Site Location

 

Drawn By: MP

Job Ref: 22084

Date: Feb 2023

Drawing No. PL - 01 Rev A