

FOR APPROVAL

All dimensions to be confirmed or provided by architect / main contractor unless otherwise agreed


STATUS A
Approved/No Further Comment

STATUS B
Provisional with comment


STATUS C
Rejected

Date

Signature

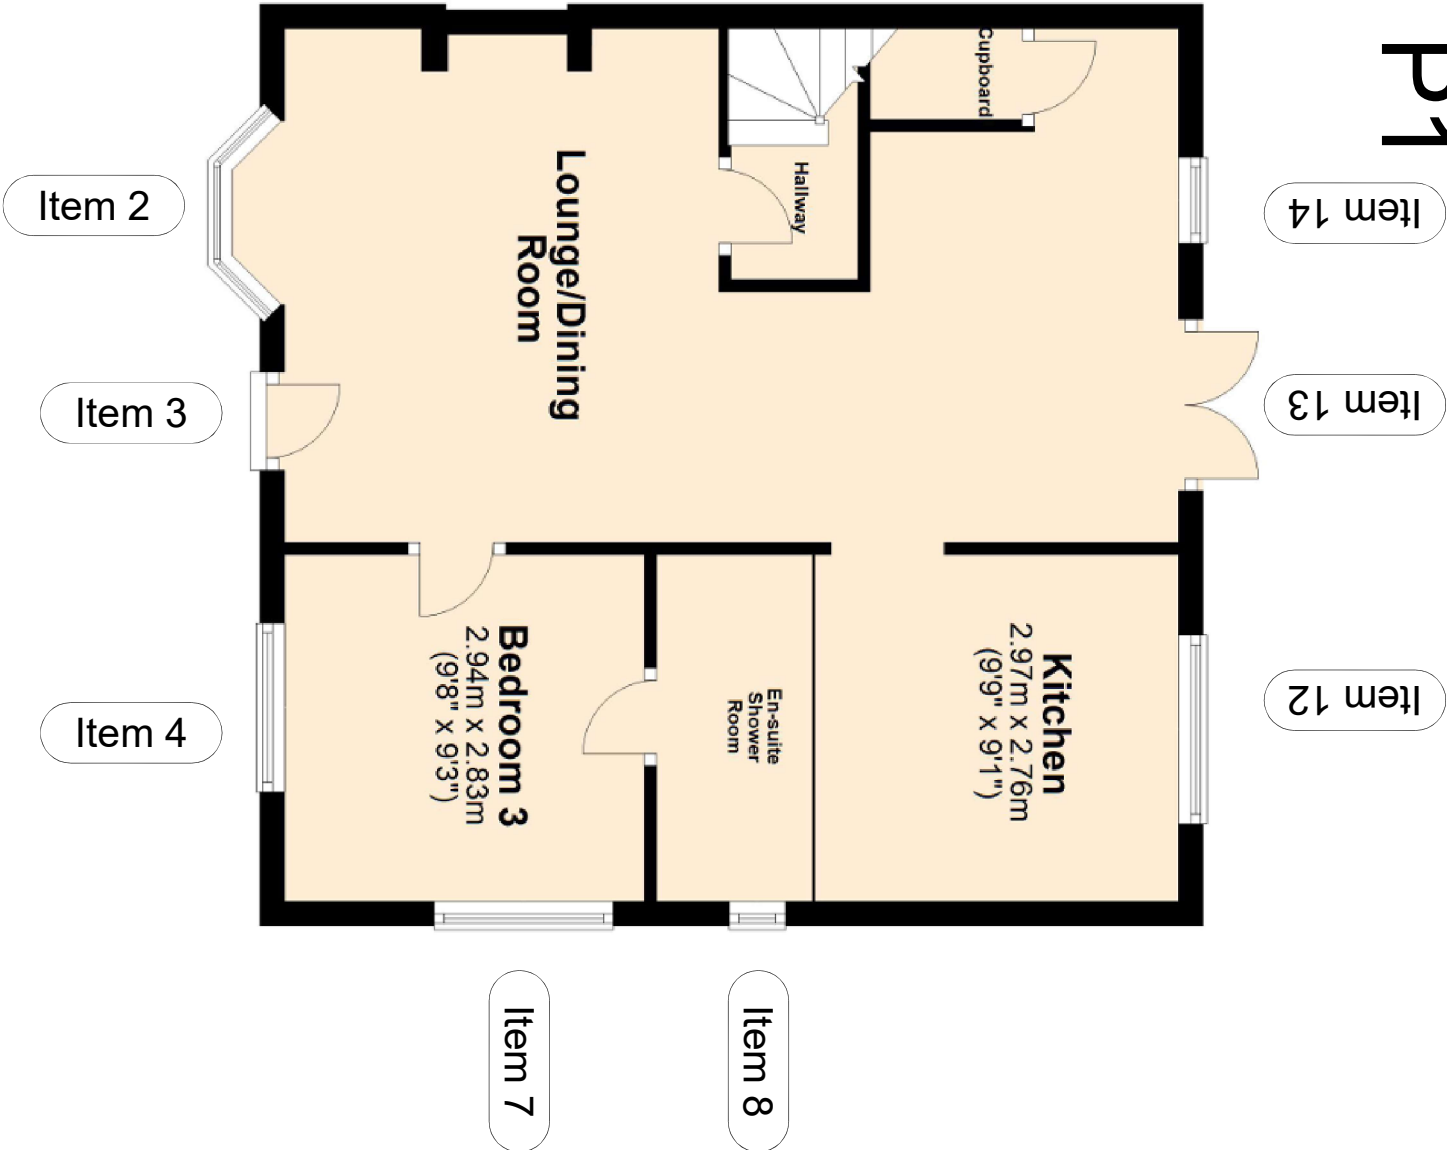


Floor Plan - Ground Floor

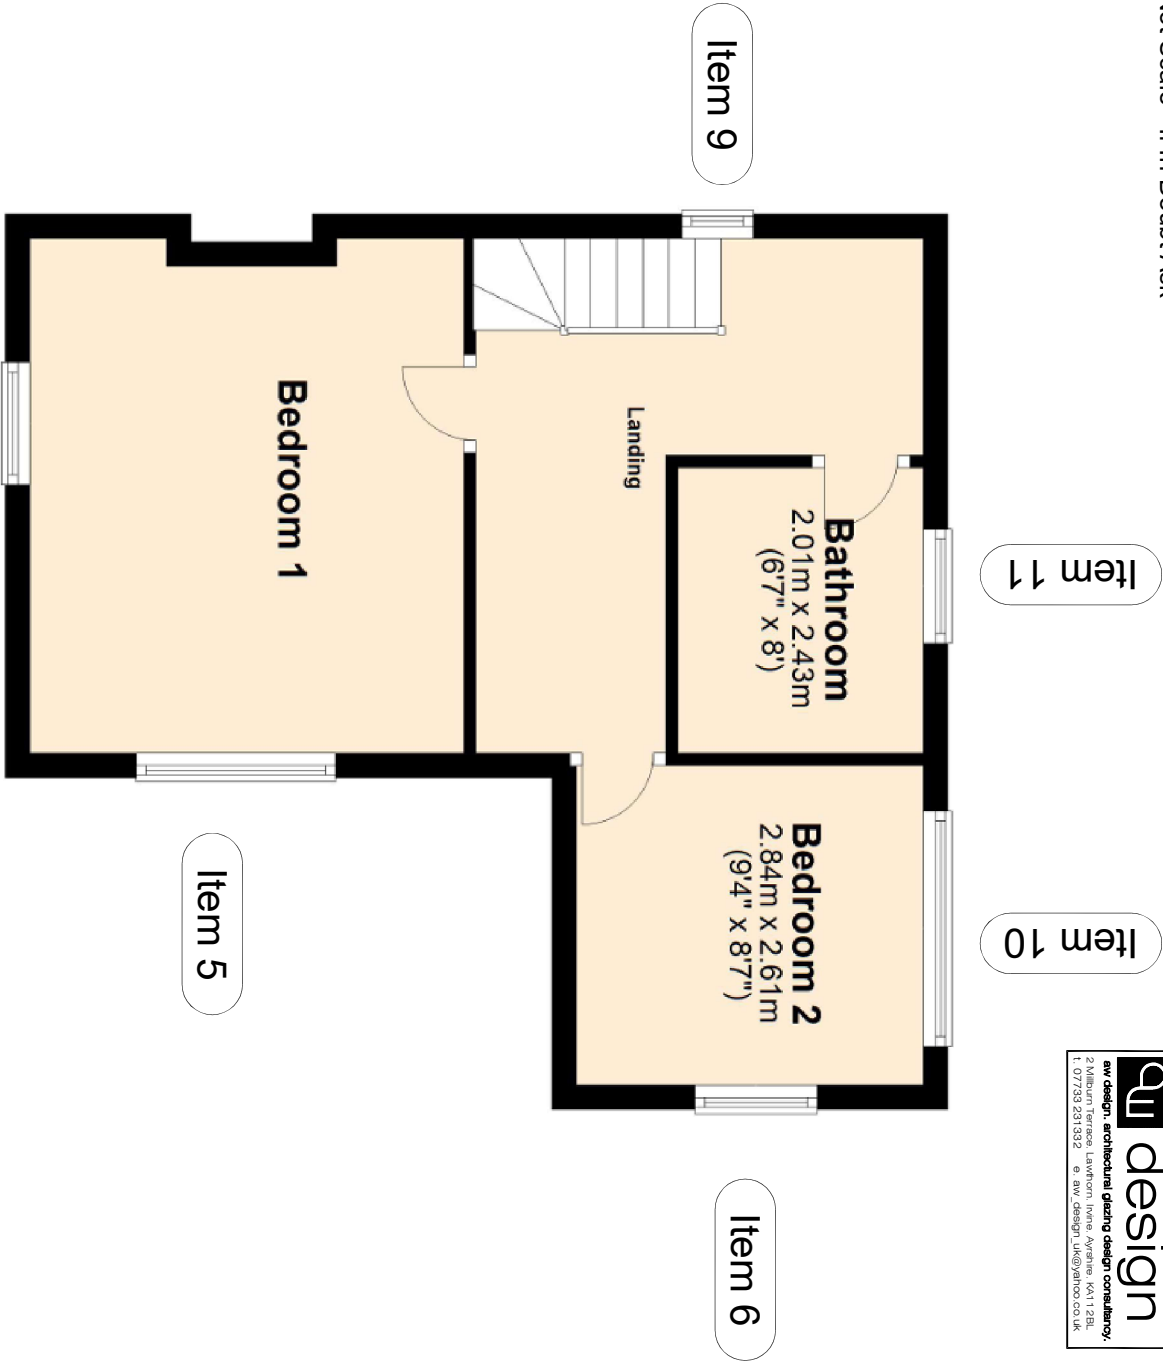

Floor Plan - First Floor

Location Plan -
51.481372, -0.489830

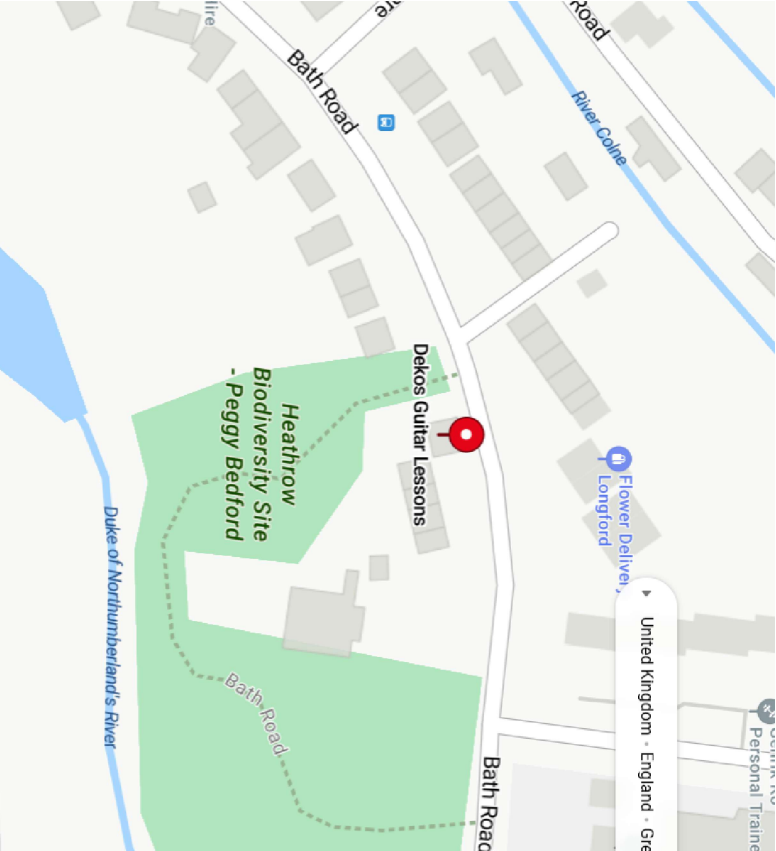

Rev

Revision

Date

evcander

living protected

Broadgate House Broadway Business Park,
Chadderton, Oldham, England, OL9 9XA

10800 590 925

e. Glazing.shopcare@vps.evander.com

HO215520

539 BATH ROAD

WEST DRAYTON

UB7 0EL

ITEM LOCATION

PLAN

Designed by

AWW

DWG No.

AW1194

Date

16.05.25

Sheet Ref.

L01

Scale @ A3

NTS

Rev.

P1