

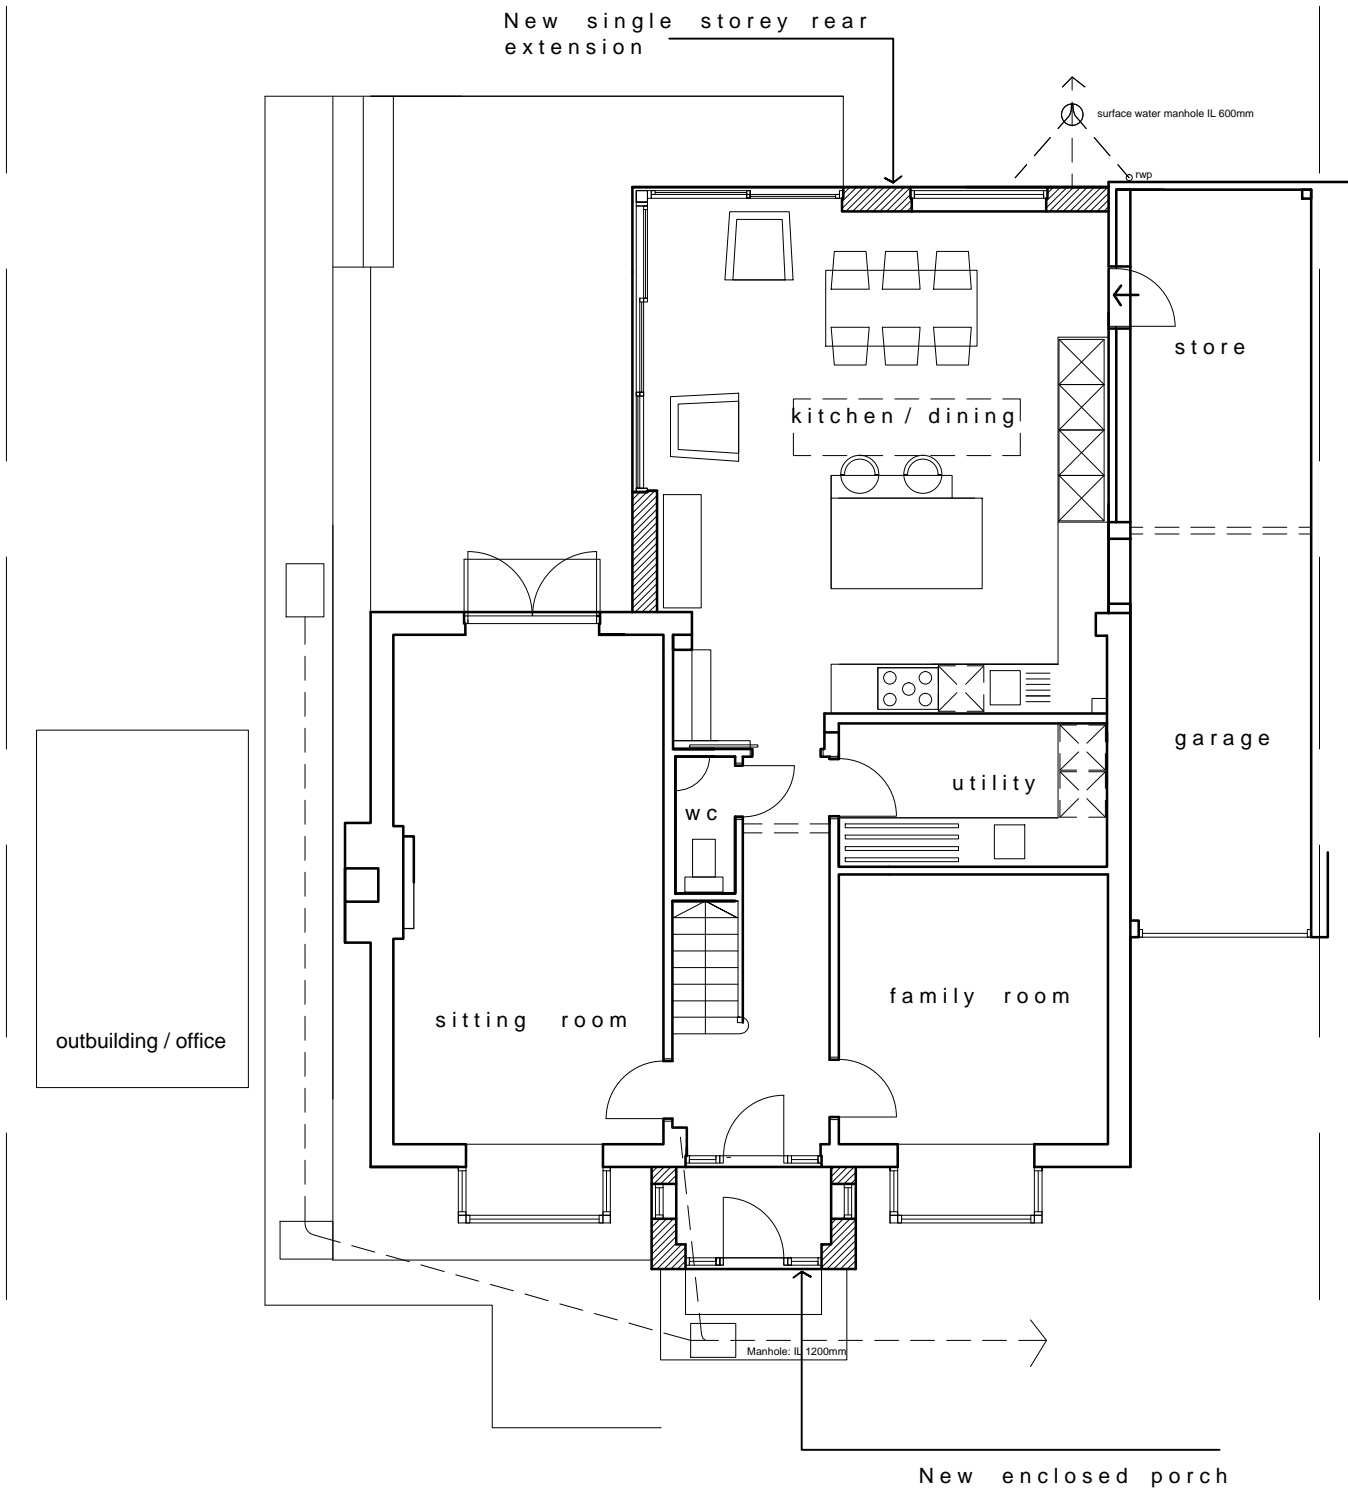


All dimensions and levels to be checked on site and any discrepancies to be reported to the architect before construction.


Written dimensions to be taken in preference to scaled dimensions.

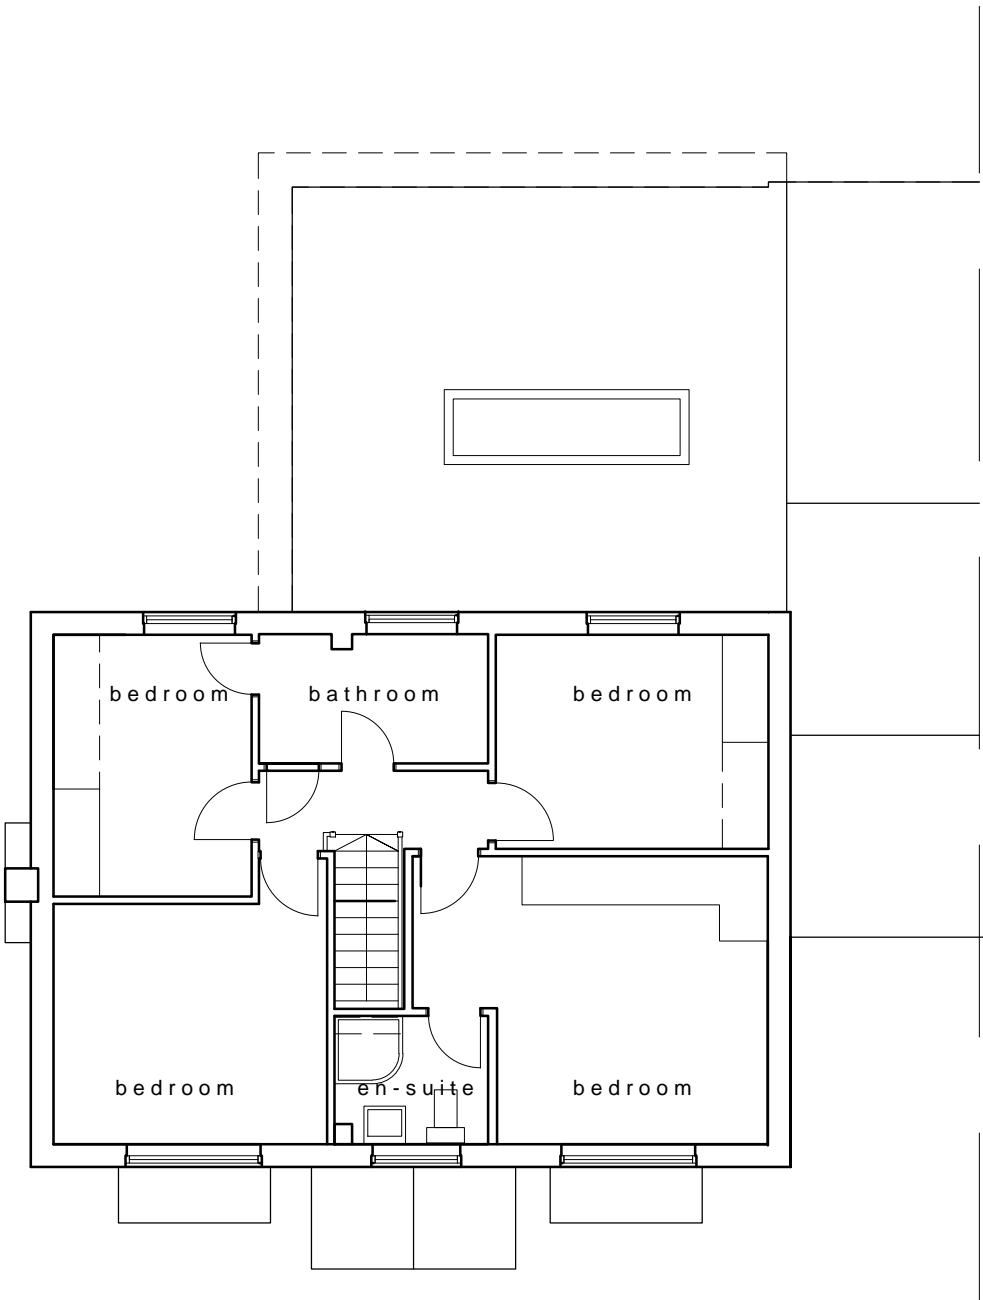

GROUND FLOOR PLAN

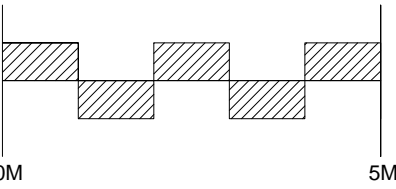

FIRST FLOOR PLAN

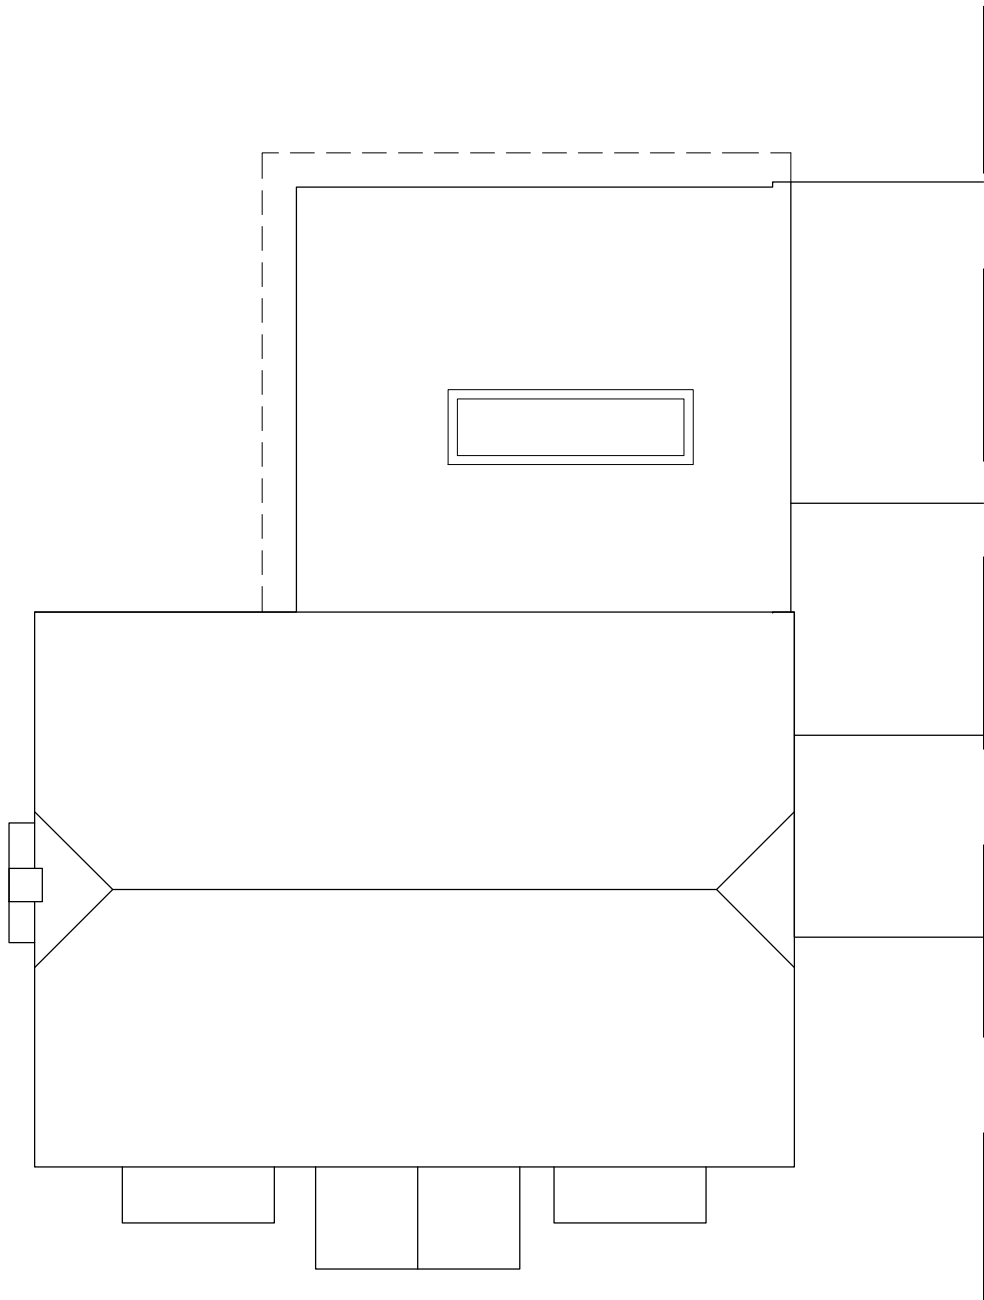

ROOF PLAN

REV	DATE	AMENDMENT
-----	------	-----------

CLIENT
Andy and Sam Thompson

PROJECT
11 Sweetcroft Lane
Hillingdon
Middlesex

DRAWING
REAR EXTENSION / NEW FRONT PORCH
Plans

DATE FEBRUARY 2025	SCALE 1:100 @ A2
DRAWN AW	DWG. FILE THOMPSON DESIGN

DRAWING NO.
0429.11

WIDE SKY ARCHITECTS

4 WINDMILL WOOD, AMERSHAM, BUCKS. HP6 5QY

T/F: 01494 725567