





EXISTING FRONT ELEVATION

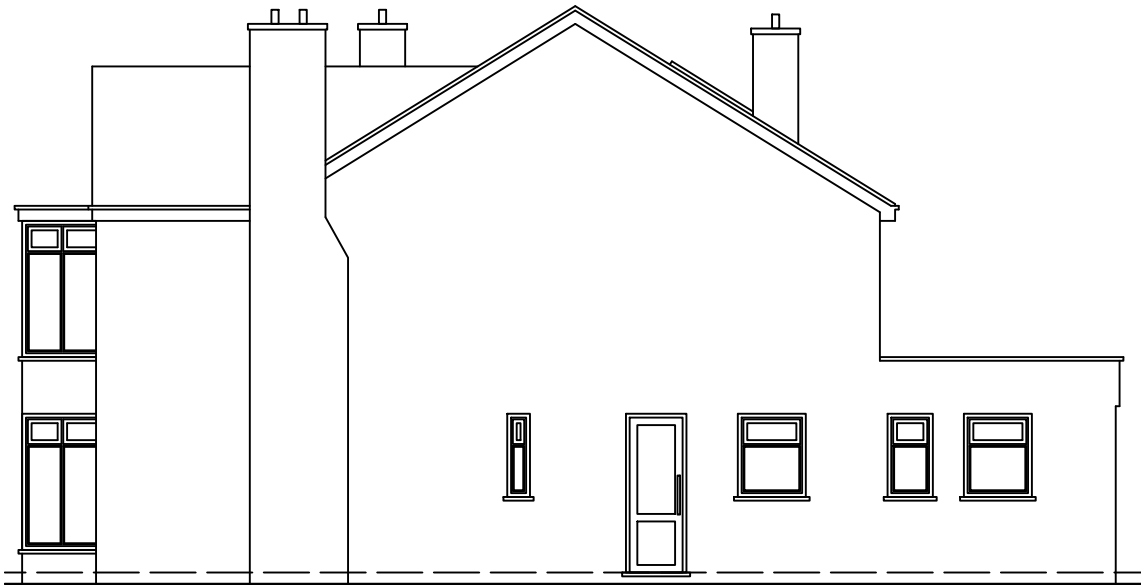


EXISTING SIDE-1 ELEVATION




EXISTING REAR ELEVATION

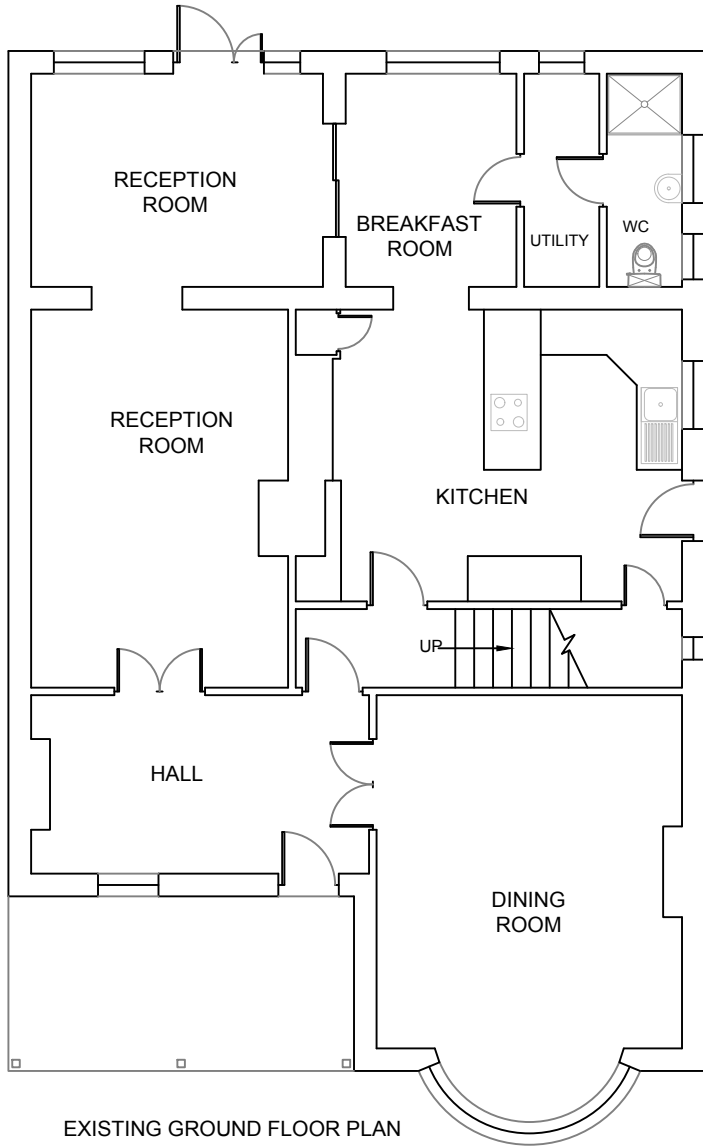


EXISTING GROUND FLOOR PLAN

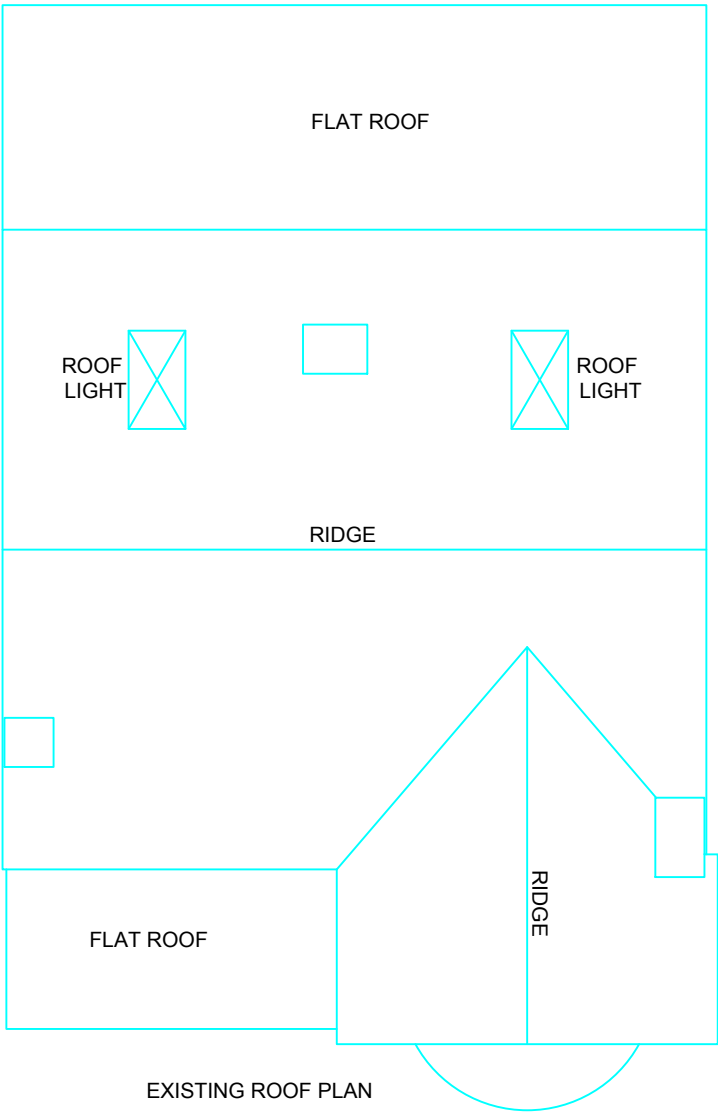





EXISTING ROOF PLAN

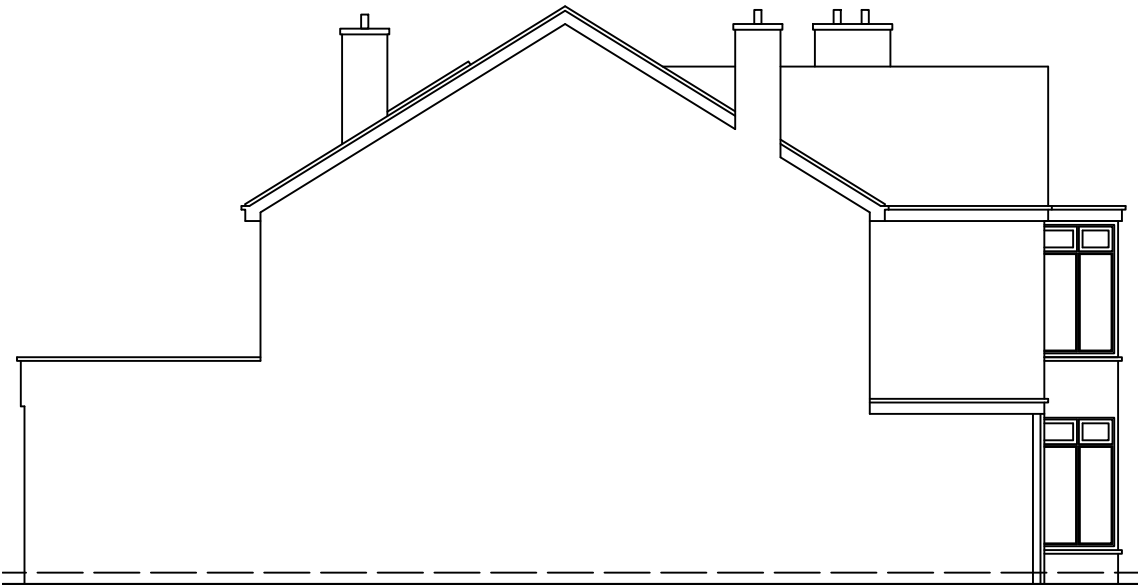

EXISTING SIDE-2 ELEVATION

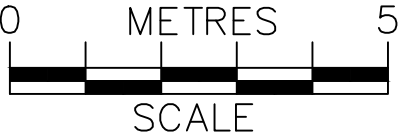

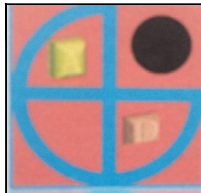	PROJECT:	50 Kingsend Ruislip	DRAWN BY:	P.S.	DRAWING TITLE:		ArchDezine Limited archdeziner7@gmail.com
	PROPOSED SINGLE STOREY REAR EXTENSION		DATE:	21/05/2026	EXISTING PLANS		
			SCALE:	1:100@A3	DRAWING NUMBER:	KE-02	
			FILENAME:	26017			

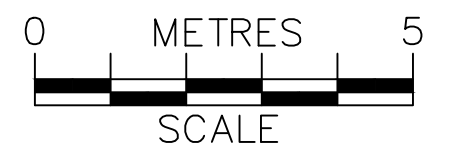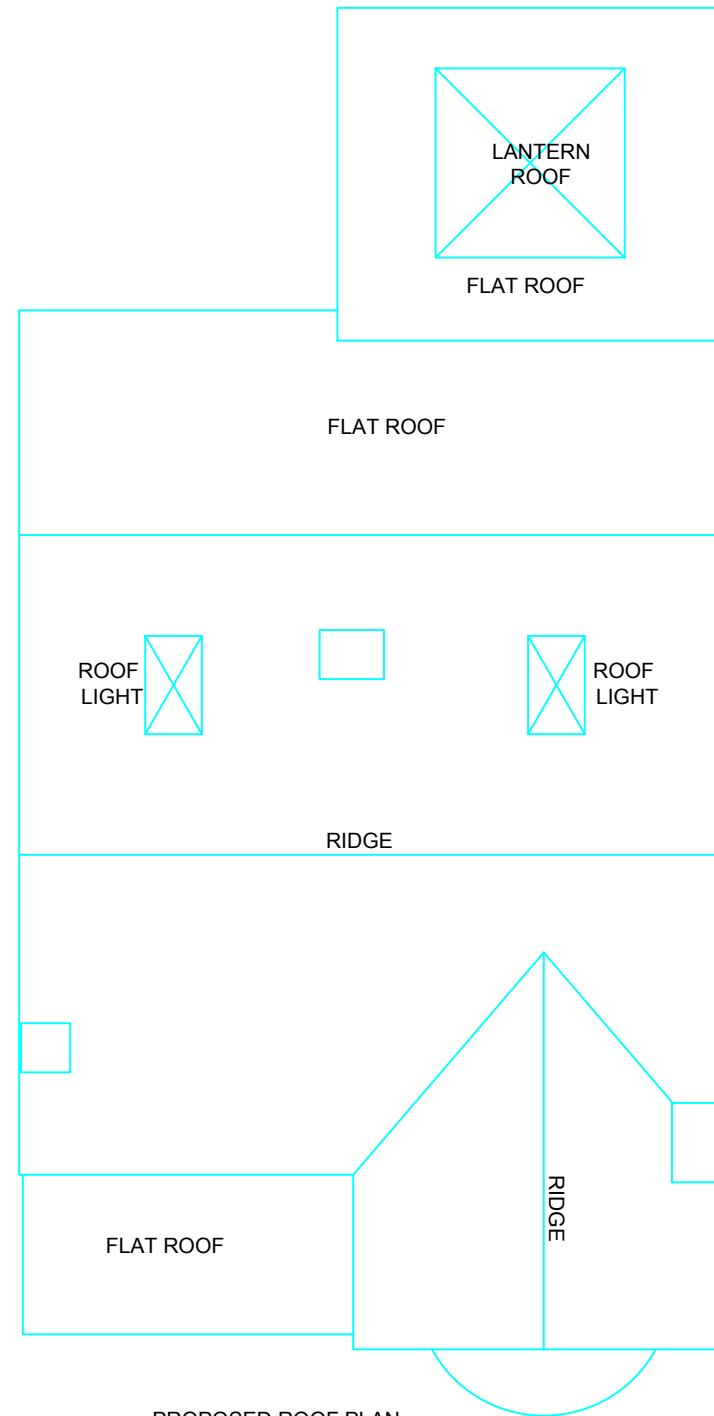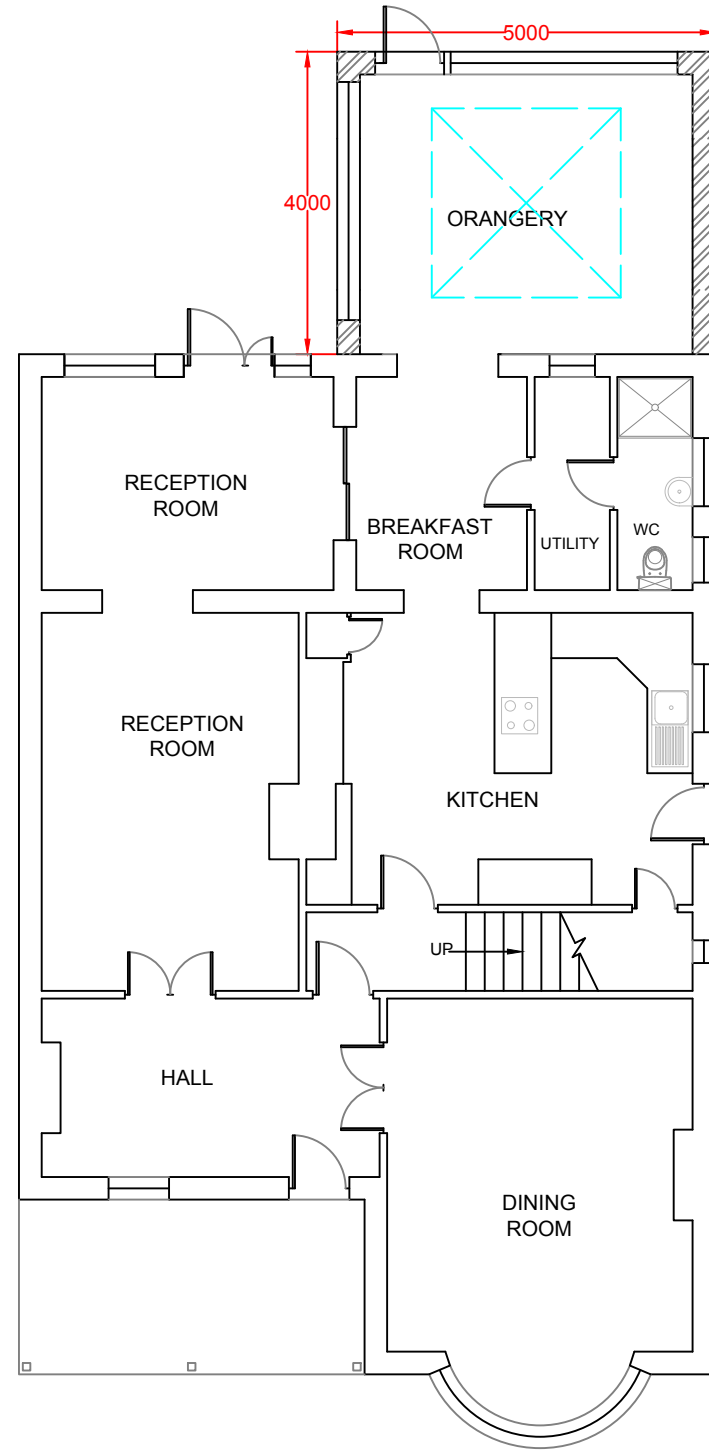

	PROJECT:	50 Kingsend Ruislip	DRAWN BY:	P.S.	DRAWING TITLE:		ArchDezine Limited archdeziner7@gmail.com
	PROPOSED SINGLE STOREY REAR EXTENSION		DATE:	21/05/2026	PROPOSED PLANS		
			SCALE:	1:100@A3	DRAWING NUMBER:	KE-03	
			FILENAME:	26017			




PROPOSED FRONT ELEVATION




PROPOSED SIDE-1 ELEVATION




PROPOSED REAR ELEVATION

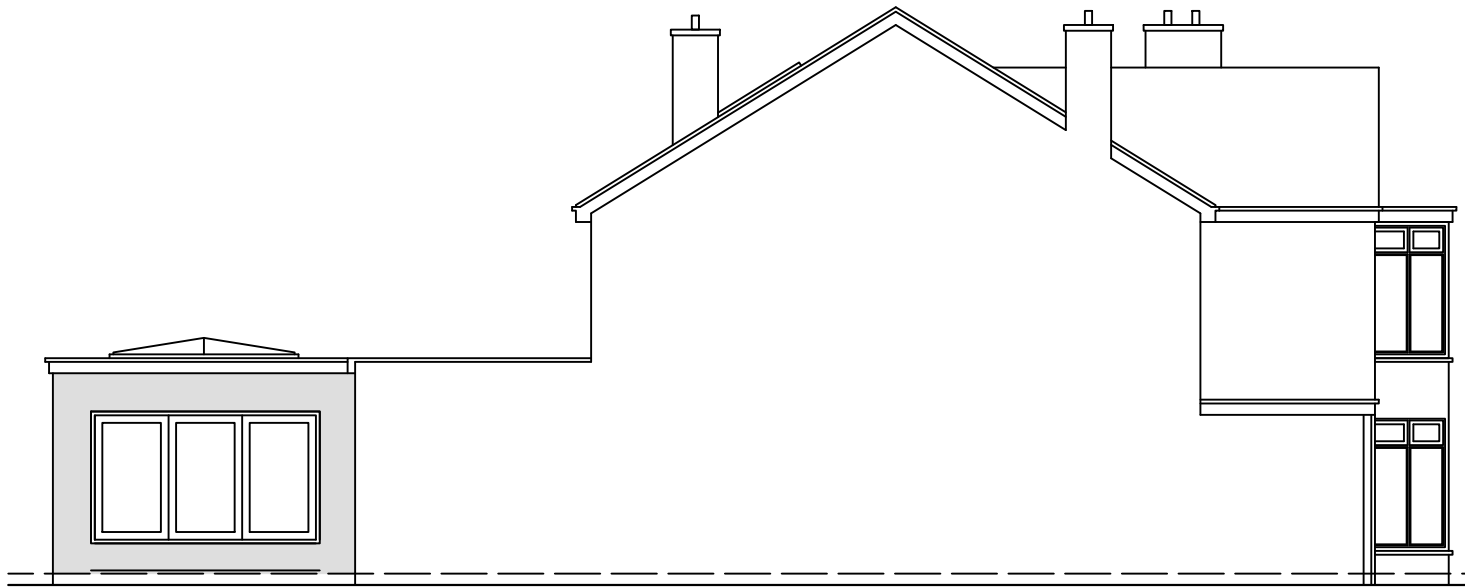

PROPOSED SIDE-2 ELEVATION

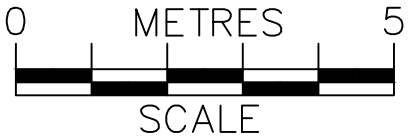

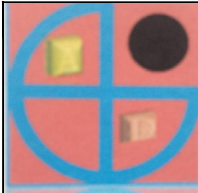	PROJECT:	50 Kingsend Ruislip	DRAWN BY:	P.S.	DRAWING TITLE:		ArchDezine Limited archdeziner7@gmail.com
	PROPOSED SINGLE STOREY REAR EXTENSION		DATE:	21/05/2026	PROPOSED ELEVATIONS		
			SCALE:	1:100@A3	DRAWING NUMBER:	KE-04	
			FILENAME:	26017			