


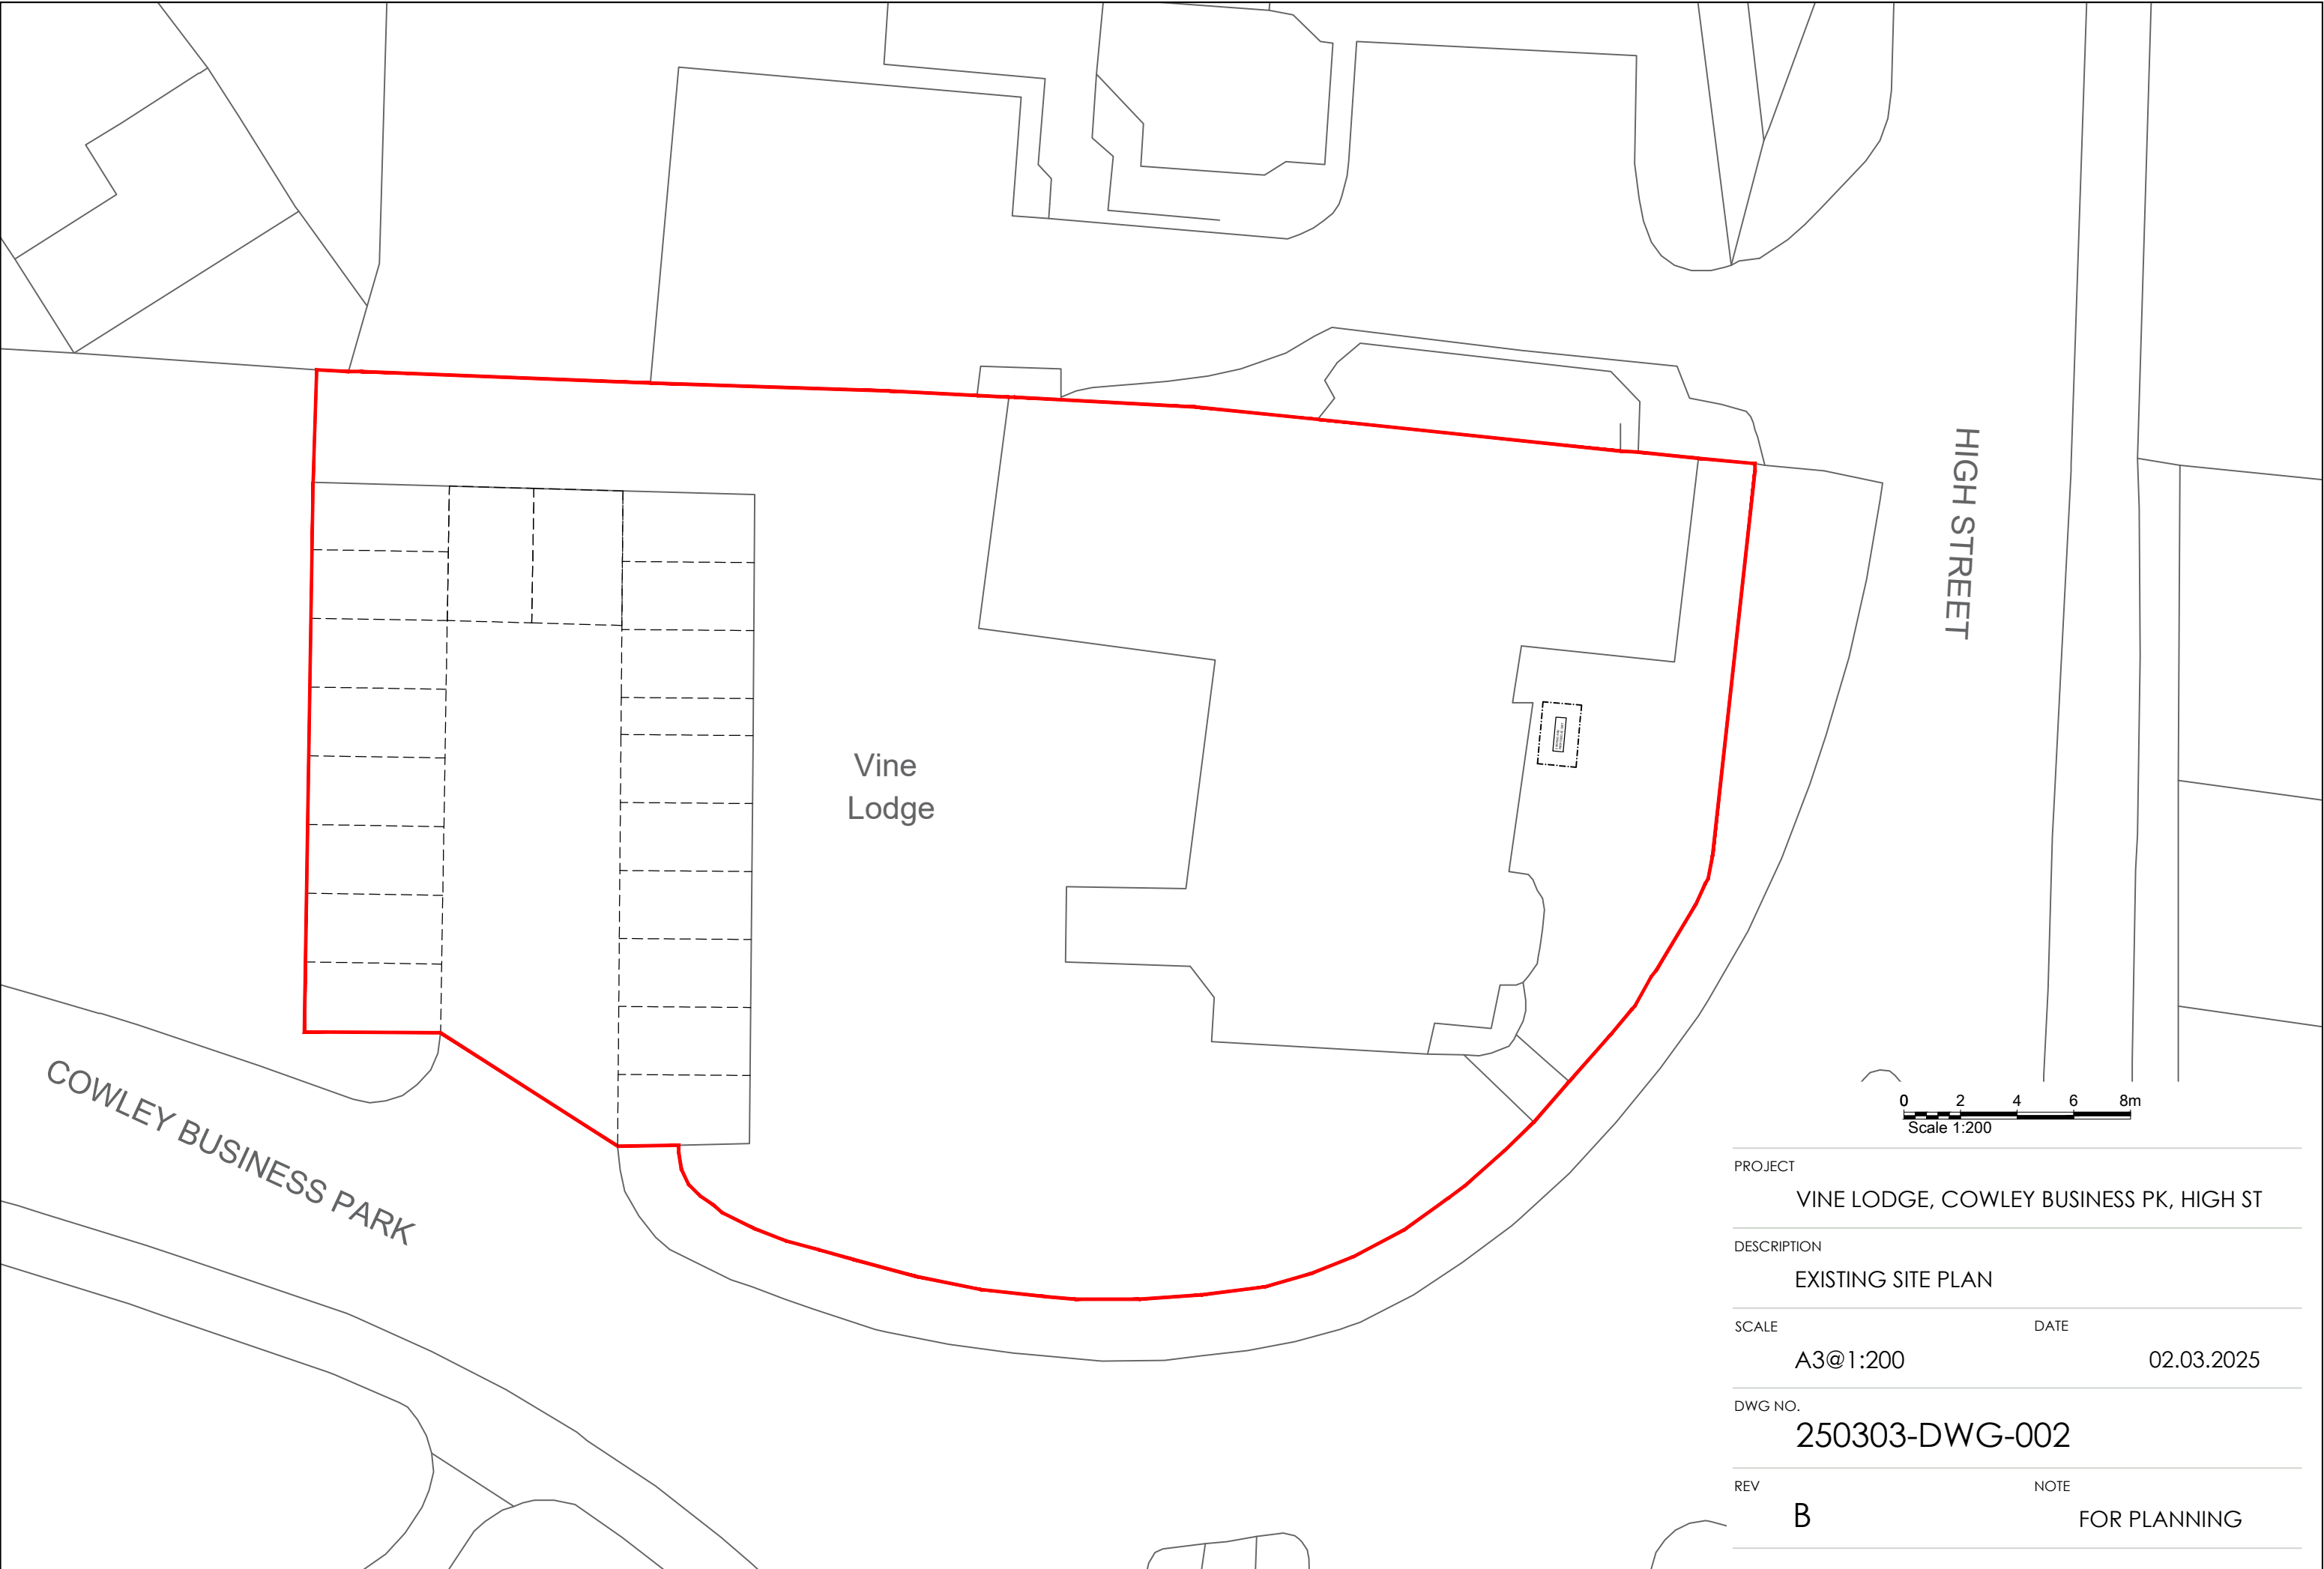

PROJECT		VINE LODGE, COWLEY BUSINESS PK, HIGH ST	
DESCRIPTION		EXISTING SITE PLAN	
SCALE	A3@1:200	DATE	02.03.2025
DWG NO.	250303-DWG-002		
REV	B	NOTE	FOR PLANNING