


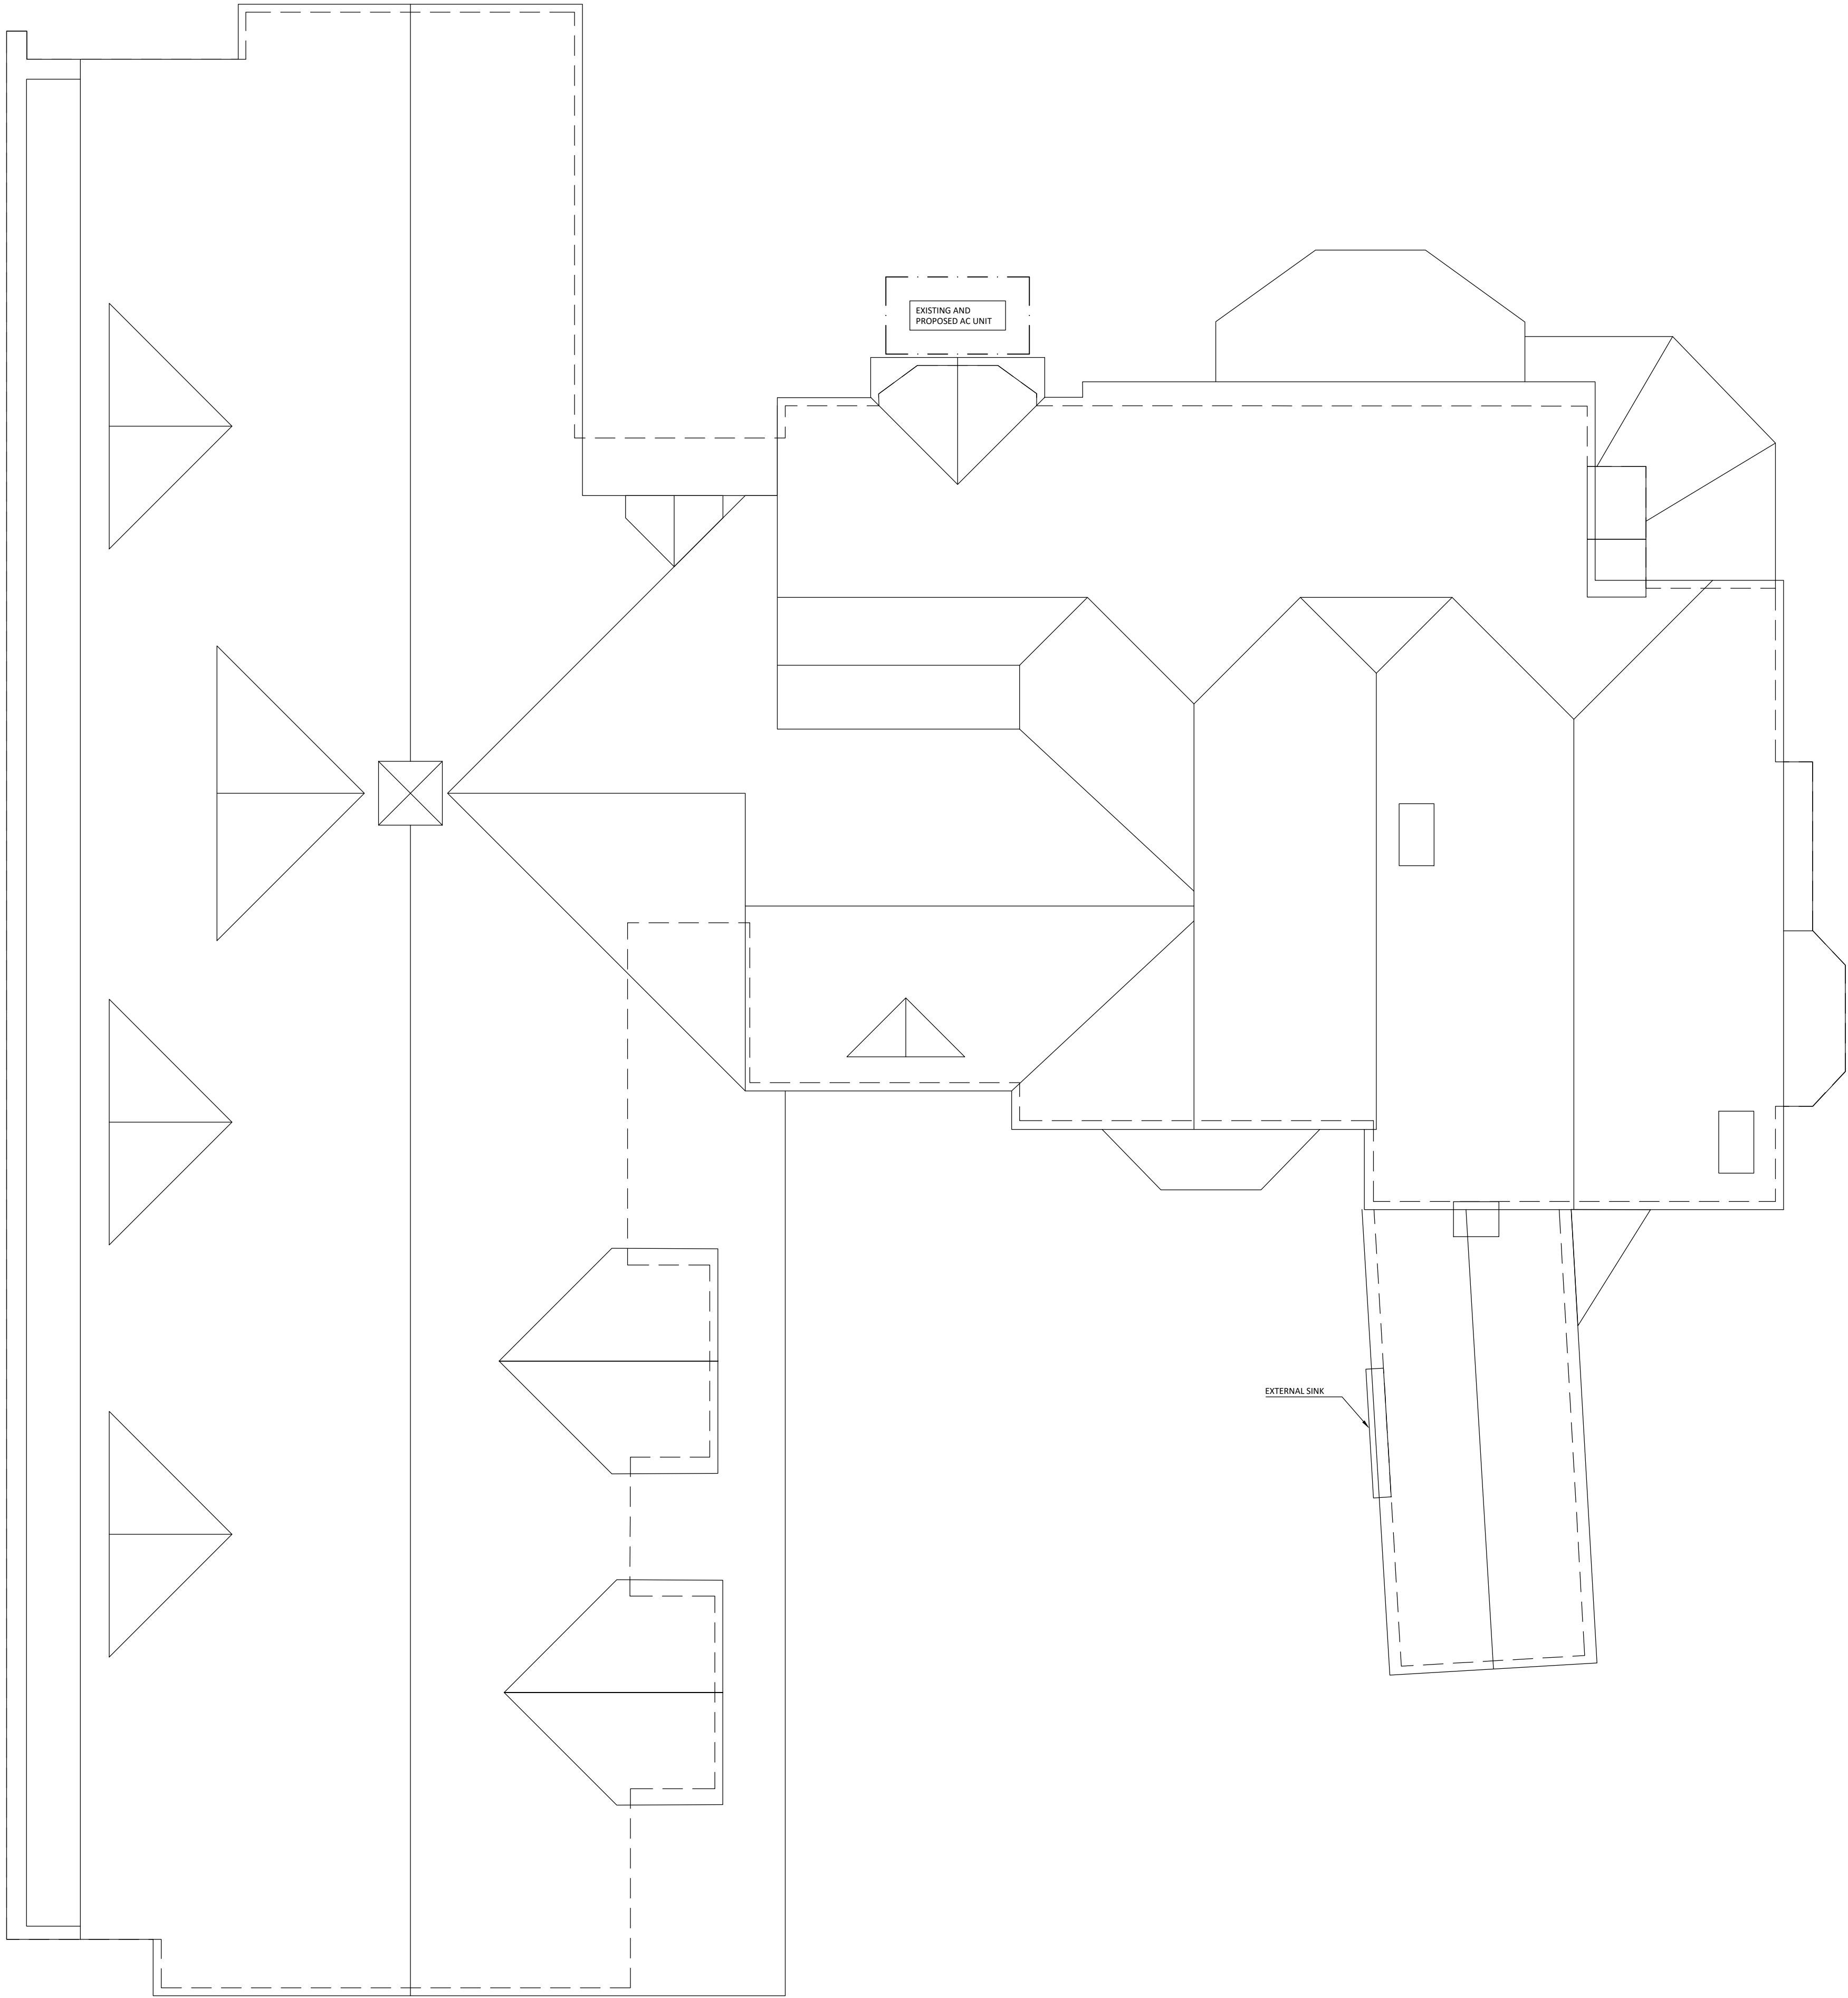

PROJECT		VINE LODGE, HIGH ST, UXBRIDGE UB8 2AN	
DESCRIPTION		EXISTING AND PROPOSED SITE PLAN	
SCALE	A1@1:50	DATE	25.05.2025
DWG NO.		250522-DWG-050	
REV	B	NOTE	FOR PLANNING