


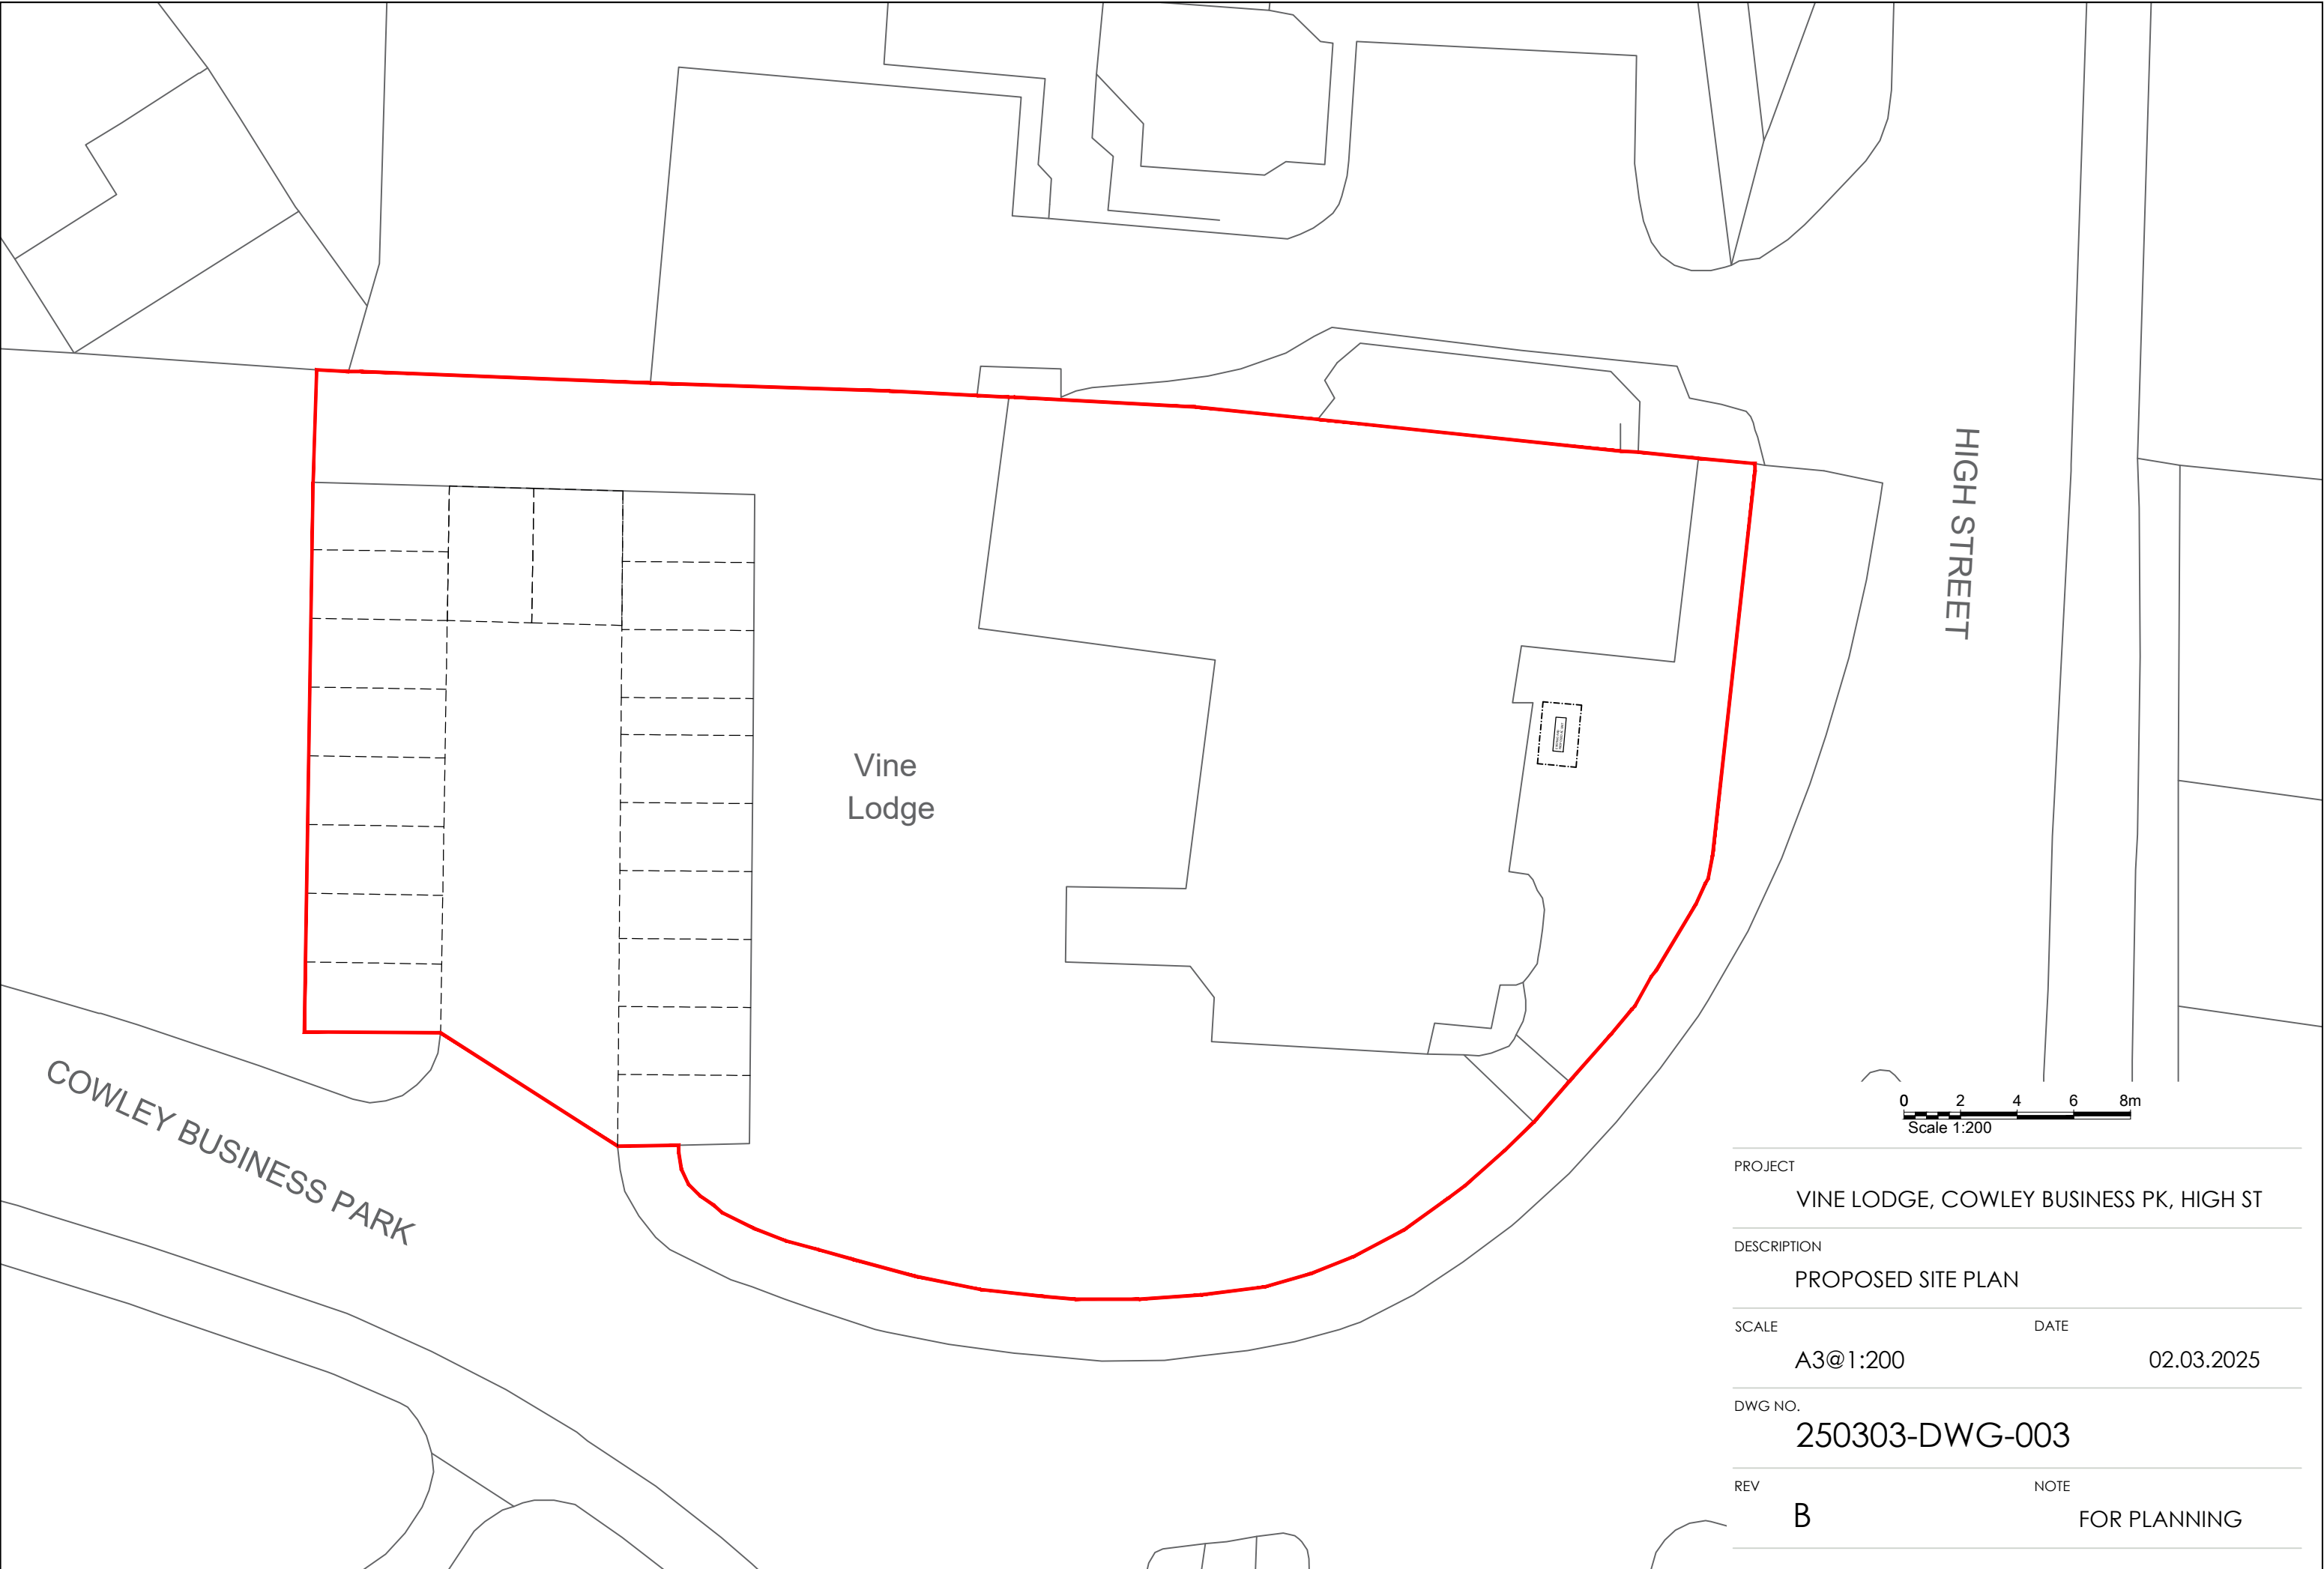

PROJECT		VINE LODGE, COWLEY BUSINESS PK, HIGH ST	
DESCRIPTION		PROPOSED SITE PLAN	
SCALE	A3@1:200		DATE
			02.03.2025
DWG NO.		250303-DWG-003	
REV	B		NOTE
			FOR PLANNING