



EXISTING FLOOR PLAN

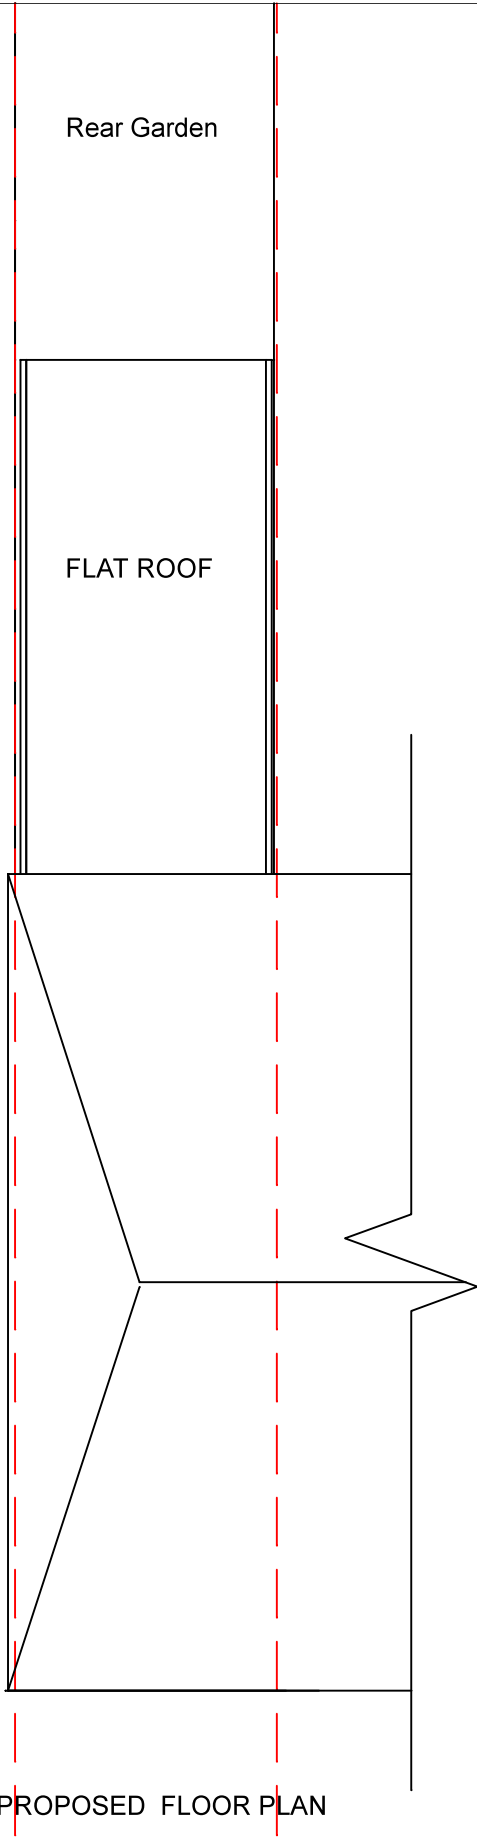

PROPOSED FLOOR PLAN

 

Project: ROOF PLAN		Design & Drawings			
Drawing: EXISTING AND PROPOSED ROOF PLAN		Saadet Eriten			
Site address: 7 HIGH STREET ,HAREFIELD , UXBRIDGE , UB9 6BX		Drawing no	Revision	Scale	Date
Do not scale off this drawings. All dimensions to be checked on site prior to beginning works. report immediately in writing to project architect if any discrepancies are found between this drawing and the information recirded on site or give elsewhere.		25A04		1:100	Sep.2024