


EXISTING FLOOR PLAN

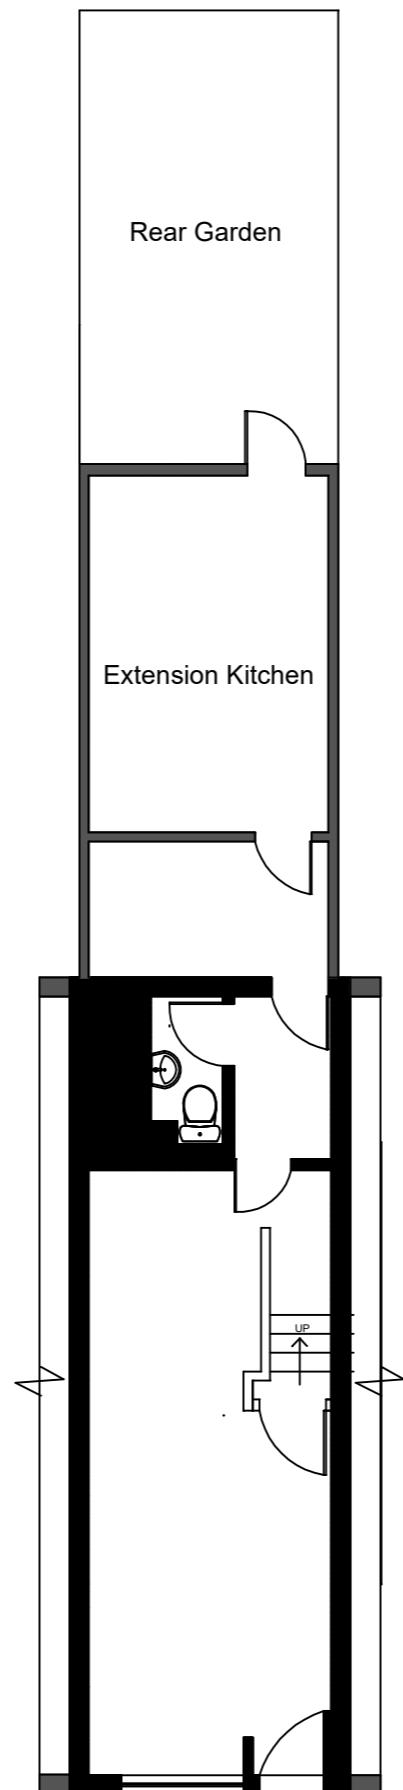

PROPOSED FLOOR PLAN

0 1 2 3 4 5

Project: GROUND FLOOR REAR EXTENSION

Design & Drawings

Drawing: EXISTING AND PROPOSED GROUND FLOOR PLAN

Saadet Eriten

Site address: 7 HIGH STREET, HAREFIELD, UXBRIDGE, UB9 6BX

Do not scale off this drawing. All dimensions to be checked on site prior to beginning works. Report immediately in writing to project architect if any discrepancies are found between this drawing and the information recorded on site or given elsewhere.	Drawing no	Revision	Scale	Date
	25A01		1:100	Jul 2024

Do not scale off this drawing. All dimensions to be checked on site prior to beginning works. Report immediately in writing to project architect if any discrepancies are found between this drawing and the information recorded on site or given elsewhere.