


EXISTING FIRST FLOOR PLAN

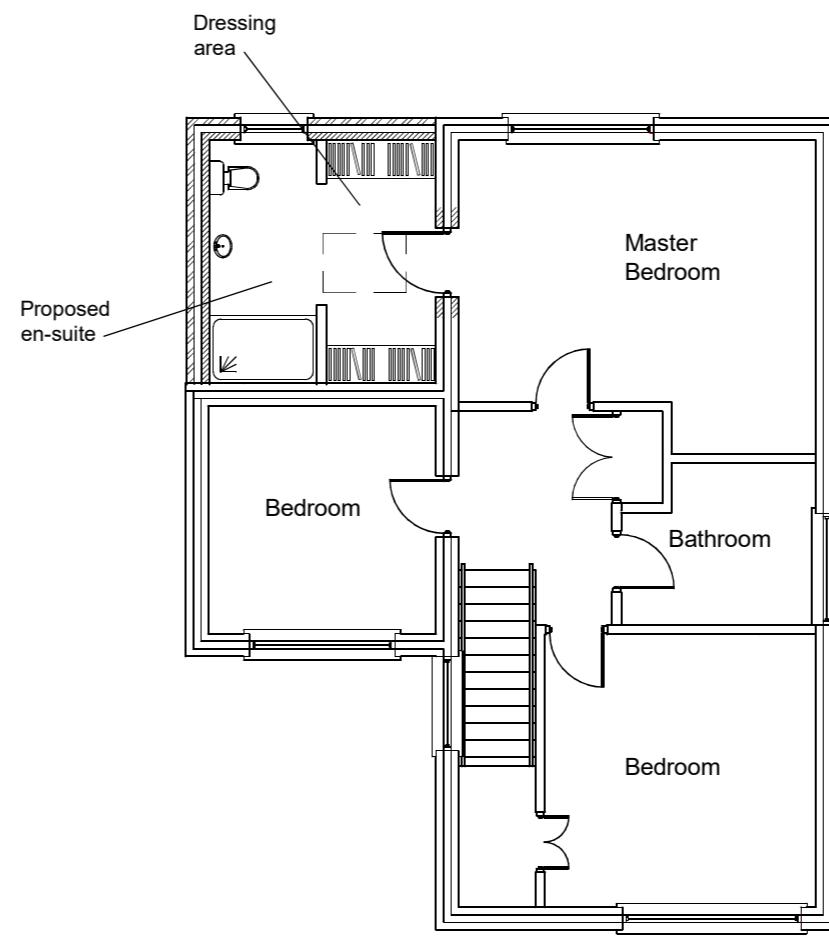

PROPOSED FIRST FLOOR PLAN

Palfrey Design Ltd

Shady Orchard, Sunnyhill, Ottery St Mary, EX11 1DZ
Tel: 01404 812994 Mob: 07525 926 269 Email: phil@palfrey-design.co.uk

Title: First floor plans
Drawing No: 3746/04
Revision:
Drawn by: Phil. P.
Date: October 2022
Scale: 1:100 at A3