


EXISTING GROUND FLOOR PLAN

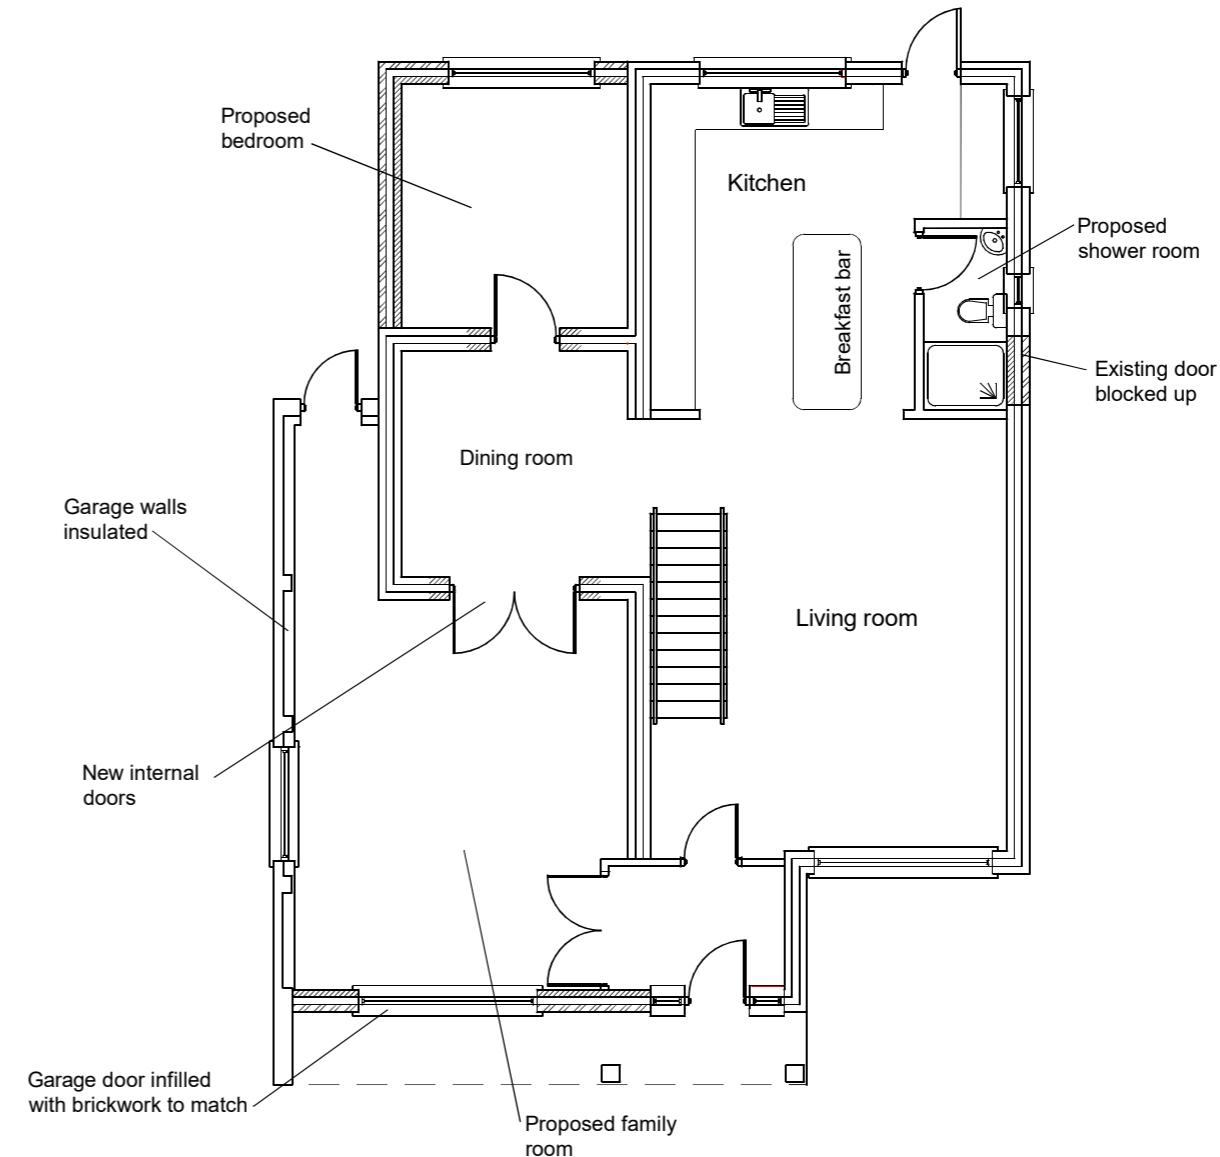

PROPOSED GROUND FLOOR PLAN

**Palfrey Design Ltd**

Shady Orchard, Sunnyhill, Ottery St Mary, EX11 1DZ

Tel: 01404 812994 Mob: 07525 926 269 Email: phil@palfrey-design.co.uk

Title: Ground floor plans  
 Drawing No: 3746/03  
 Revision:  
 Drawn by: Phil. P.  
 Date: October 2022  
 Scale: 1:100 at A3