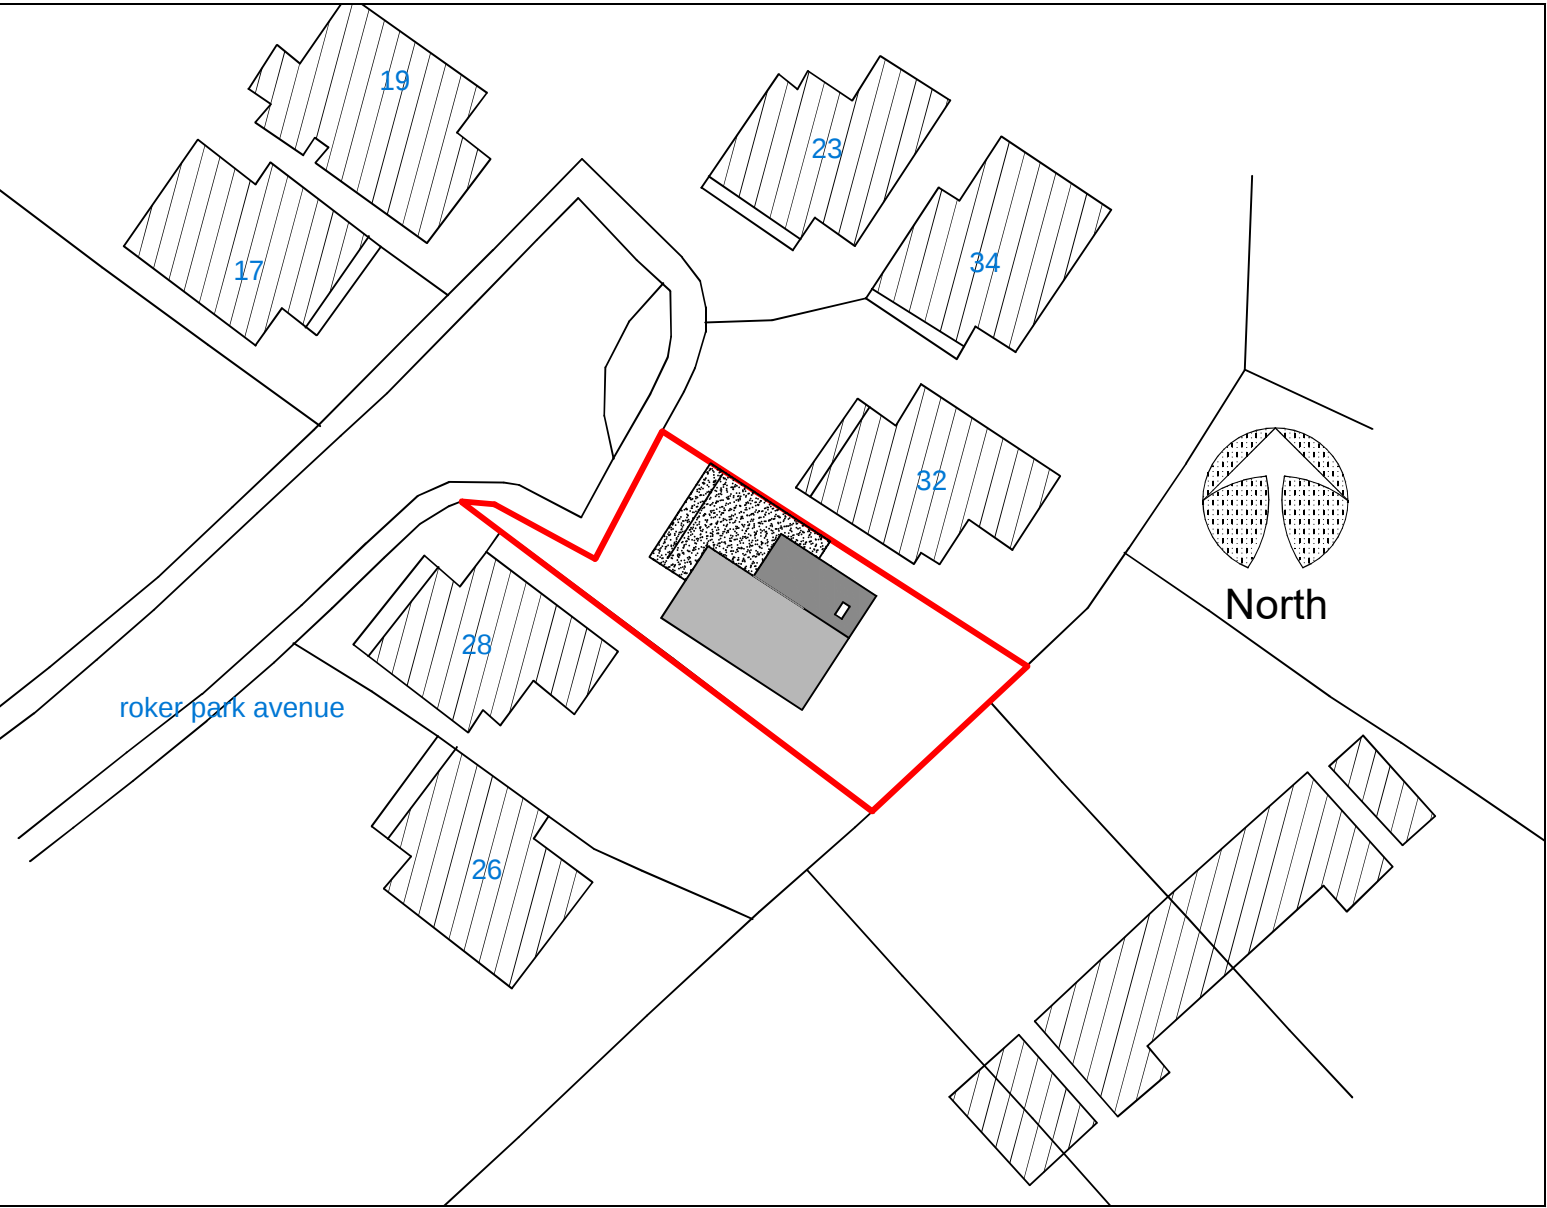


Palfrey Design Ltd
Shady Orchard, Sunnyhill, Ottery St Mary, EX11 1DZ
Tel: 01404 812994 Mob: 07525 926 269 Email: phil@palfrey-design.co.uk

Title: Site plan

Drawing No: 3746/06

Revision:

Drawn by: Phil. P.

Date: October 2022

Scale: 1:500 at A3

Alterations at 30 Roker Park Ave, Ickenham, Uxbridge UB10 8ED